
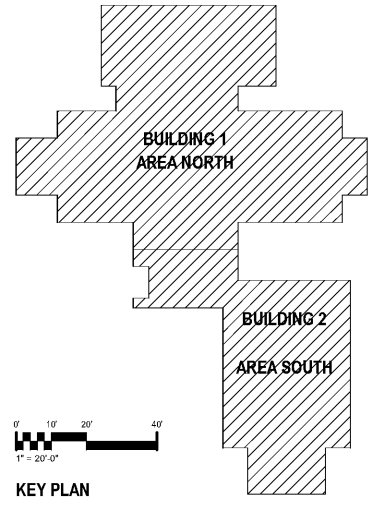
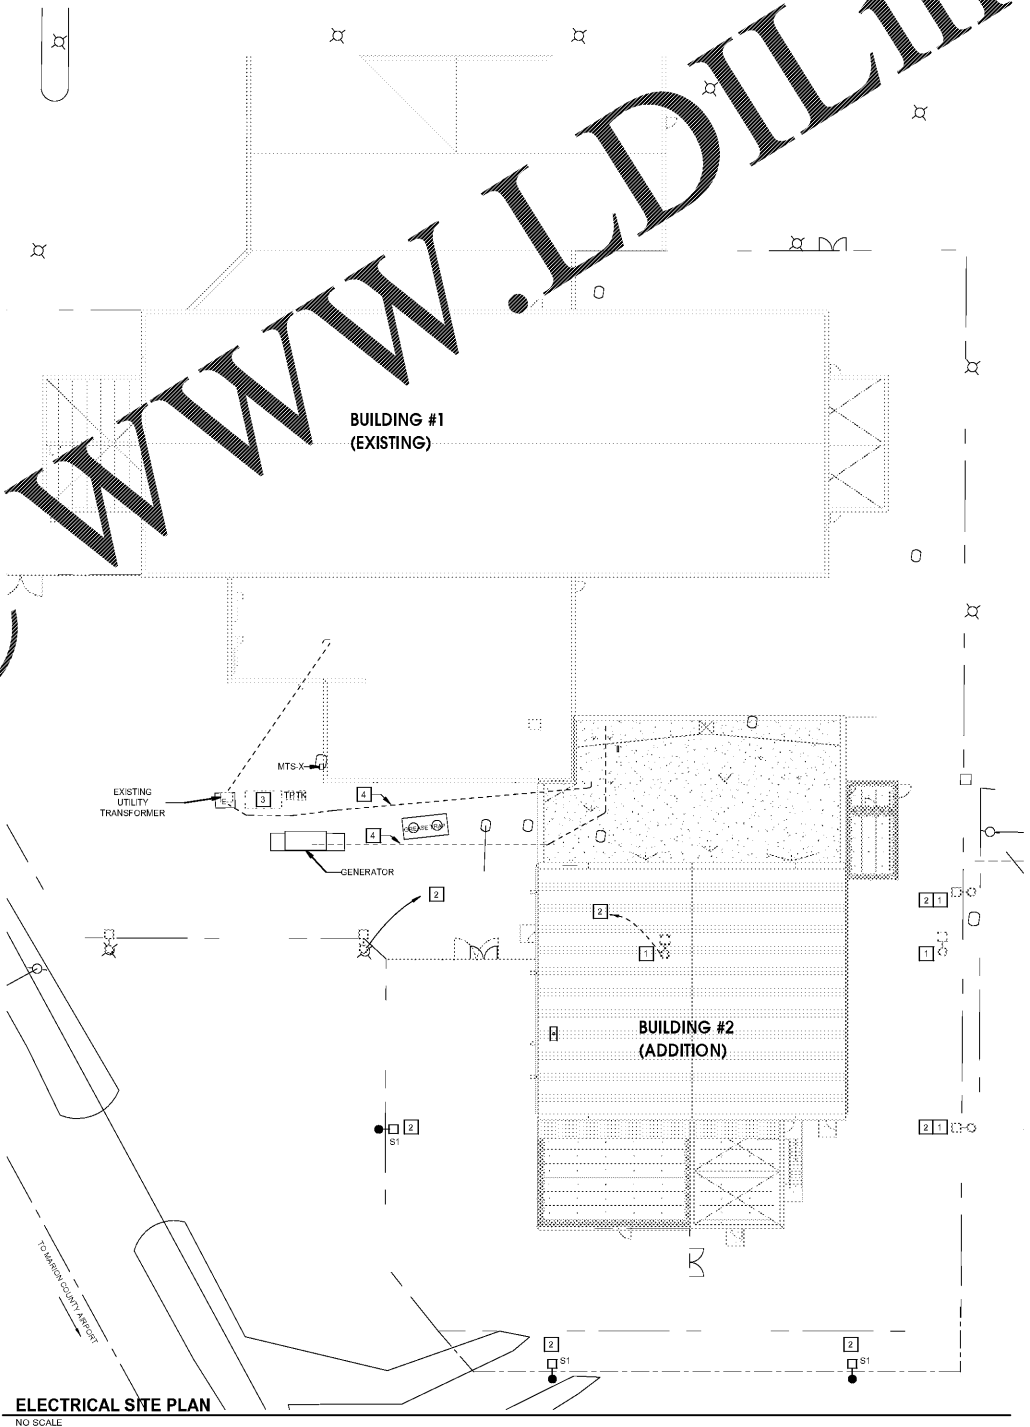


10/30/2020 1:21:13 PM

J  
H  
G  
F  
E  
D  
C  
B  
A

Order Plans @ www.LDILine.com

KEYNOTES	
APPLIES TO DRAWINGS E1.0 SERIES	
REPRESENTED BY [n]	
1.	RELOCATE EXISTING SITE LIGHTING FIXTURE AND POLE AS INDICATE. MAINTAIN CONTINUITY OF THE CIRCUIT TO THE REMAINING SITE LIGHTING FIXTURES.
2.	REWORK THE BRANCH CIRCUIT TO THE EXISTING SITE LIGHTING AND ADD NEW FIXTURE TO THE EXISTING CIRCUIT MATCH EXISTING CONDUCTOR AND CONDUIT SIZE.
3.	REMOVE EXISTING GENERATOR AT THIS LOCATION. REFER TO ONE LINE DIAGRAM.
4.	REFER TO POWER PLANS FOR DUCTBANK DETAILS.

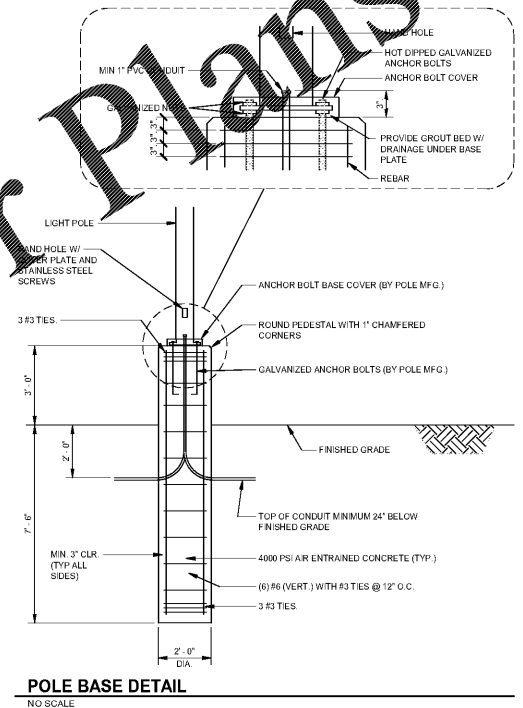

MOSELEYARCHITECTS



6210 ARDREY HELL ROAD - THE HUB AT WAVERLY, SUITE 425 - CHARLOTTE, NC 28277  
PHONE (704) 540-3755 FAX (704) 540-3754  
MOSELEYARCHITECTS.COM

MARION COUNTY LEC

591492  
MARION COUNTY  
2715 EAST HWY 76, MULLINS, SC 29574

PROJECT NO.	591492
DATE	OCTOBER 30, 2020
REVISIONS	
DATE	DESCRIPTION

ELECTRICAL SITE PLAN

E1.0