



10/30/2020 1:22:19 PM

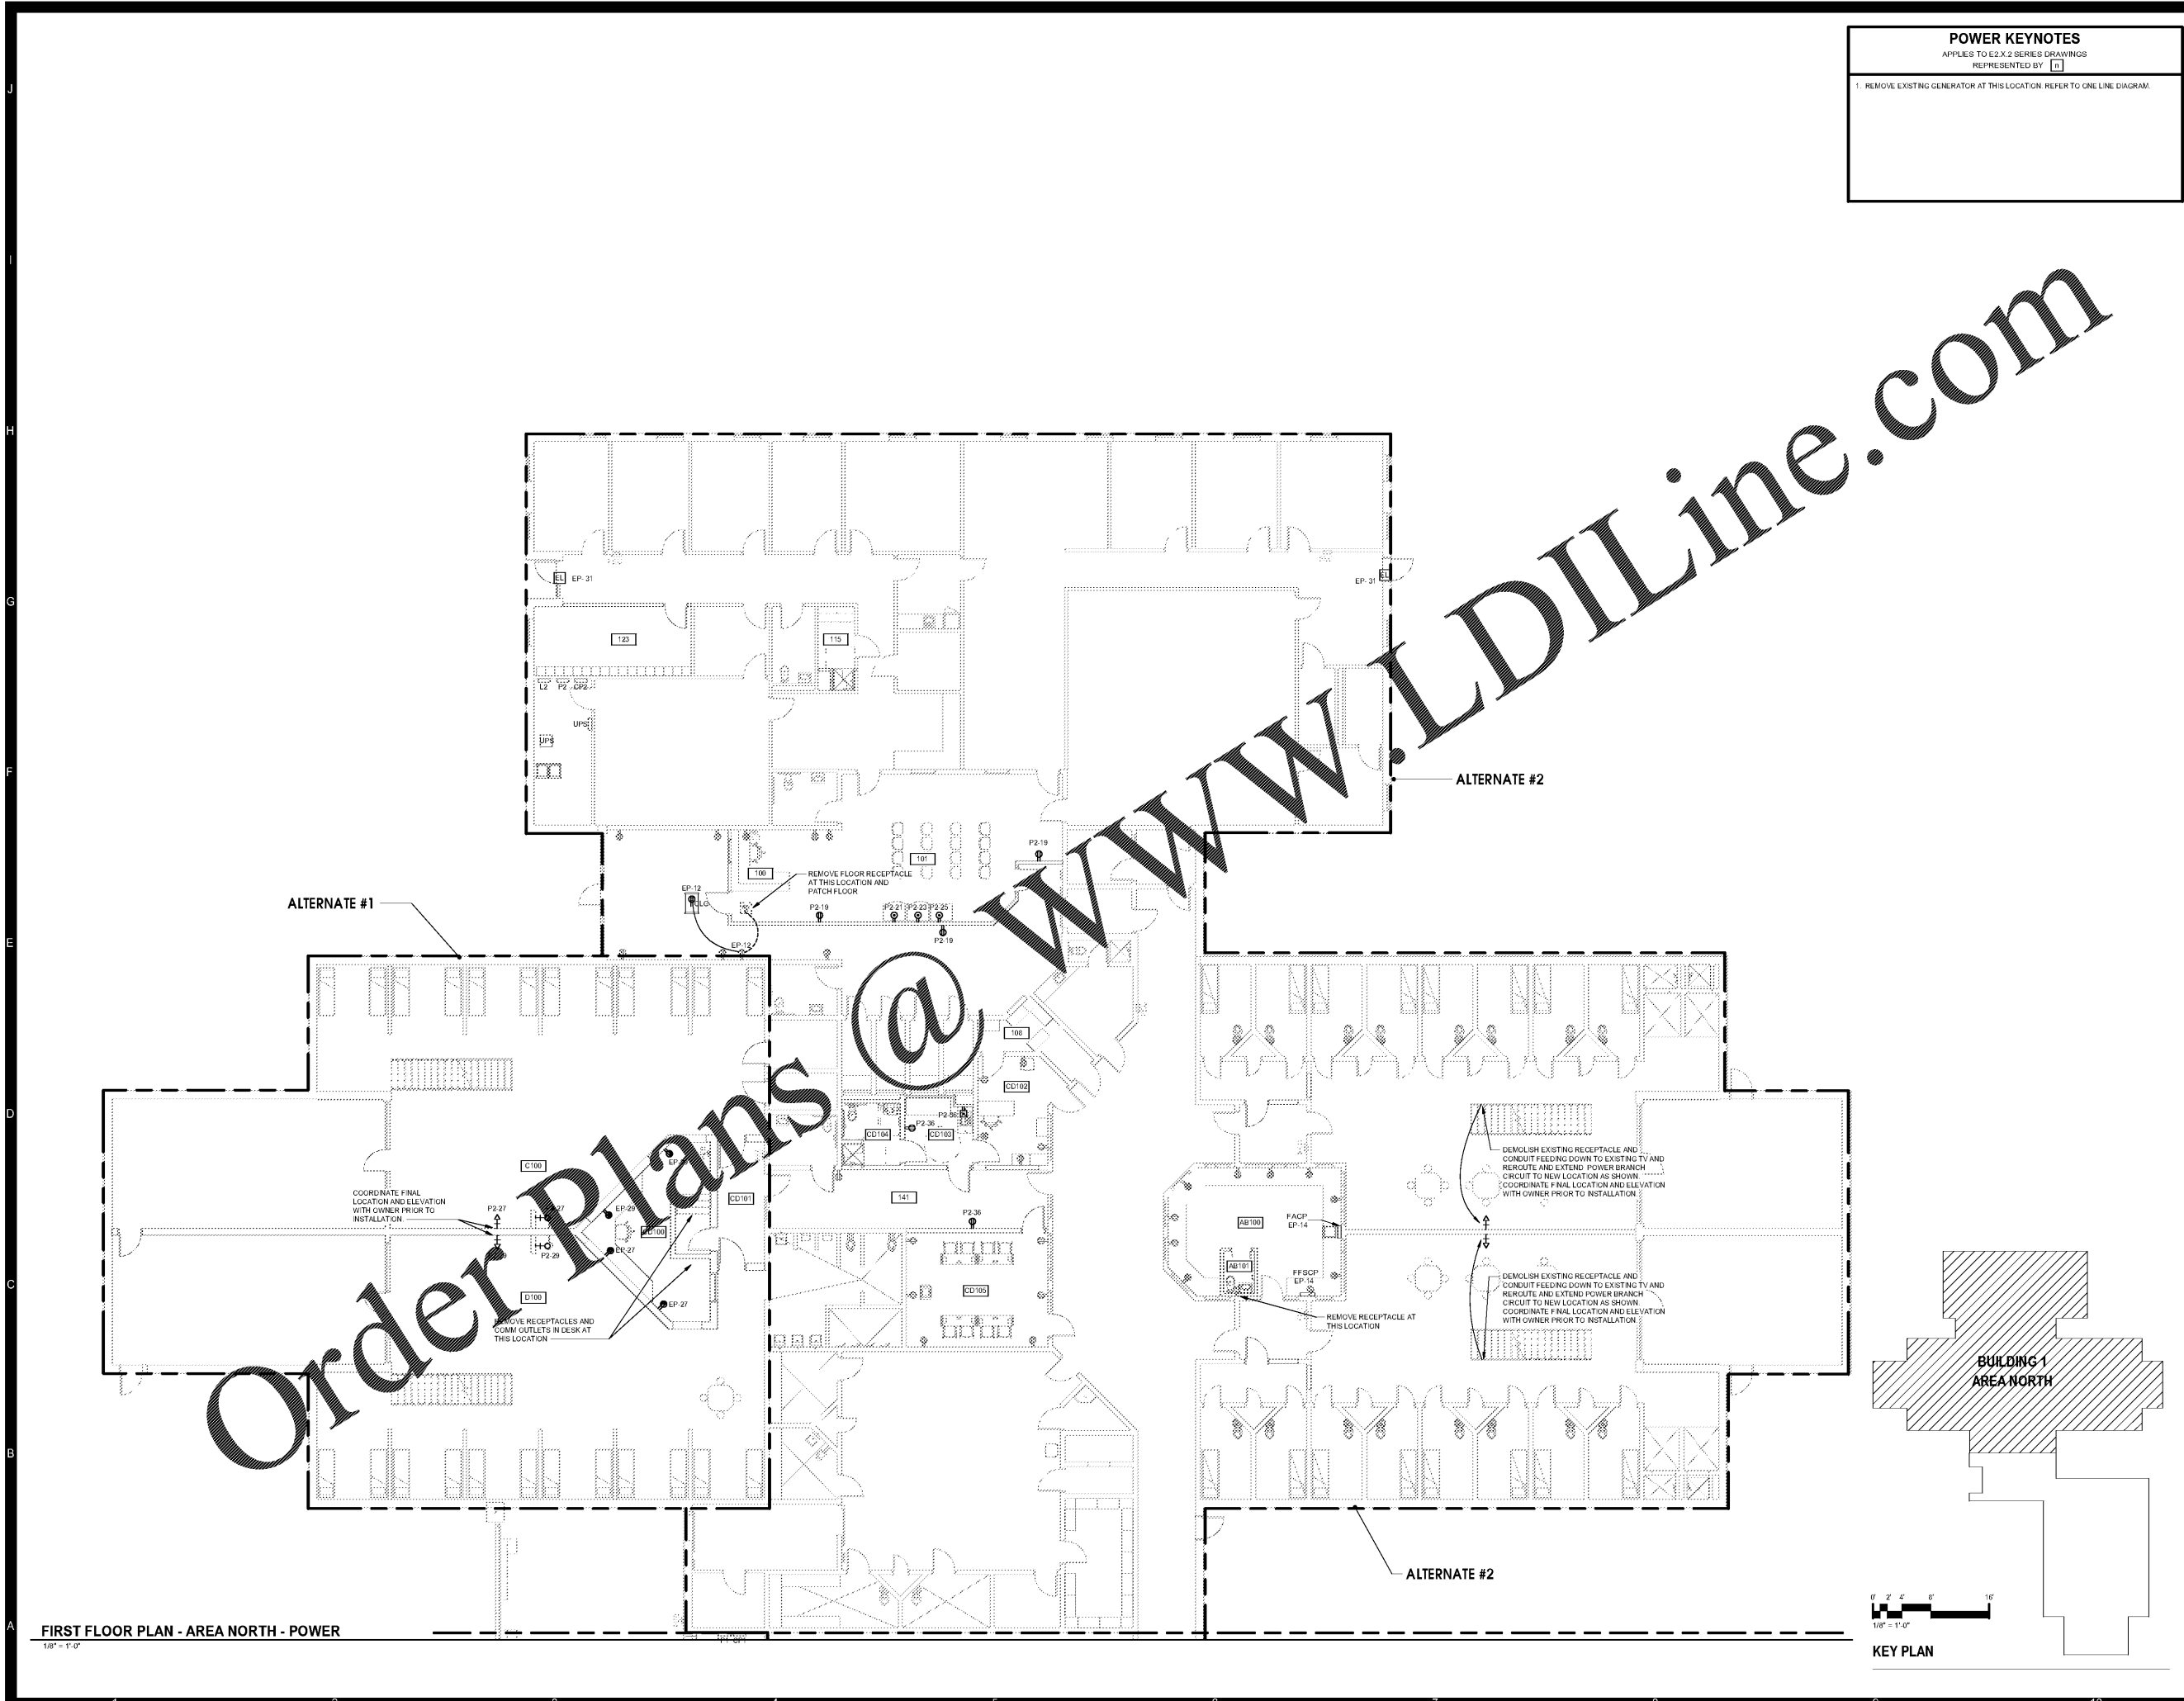

FIRST FLOOR PLAN - AREA NORTH - POWER
1/8" = 1'-0"

POWER KEYNOTES	
APPLIES TO E2.X.2 SERIES DRAWINGS REPRESENTED BY [Symbol]	
1.	REMOVE EXISTING GENERATOR AT THIS LOCATION. REFER TO ONE LINE DIAGRAM.

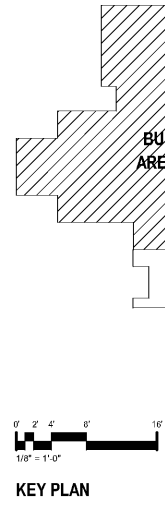

MOSELEYARCHITECTS
 6210 ARDREY HELL ROAD - THE HUB AT WAVERLY, SUITE 425 - CHARLOTTE, NC 28277
 PHONE (704) 540-3755 FAX (704) 540-3754
 MOSELEYARCHITECTS.COM



MARION COUNTY LEC
 591492
 MARION COUNTY
 2715 EAST HWY 76, MULLINS, SC 29574

PROJECT NO.	DATE	REVISIONS
591492	OCTOBER 30, 2020	

FIRST FLOOR PLAN - AREA NORTH - POWER

E2.1.2