
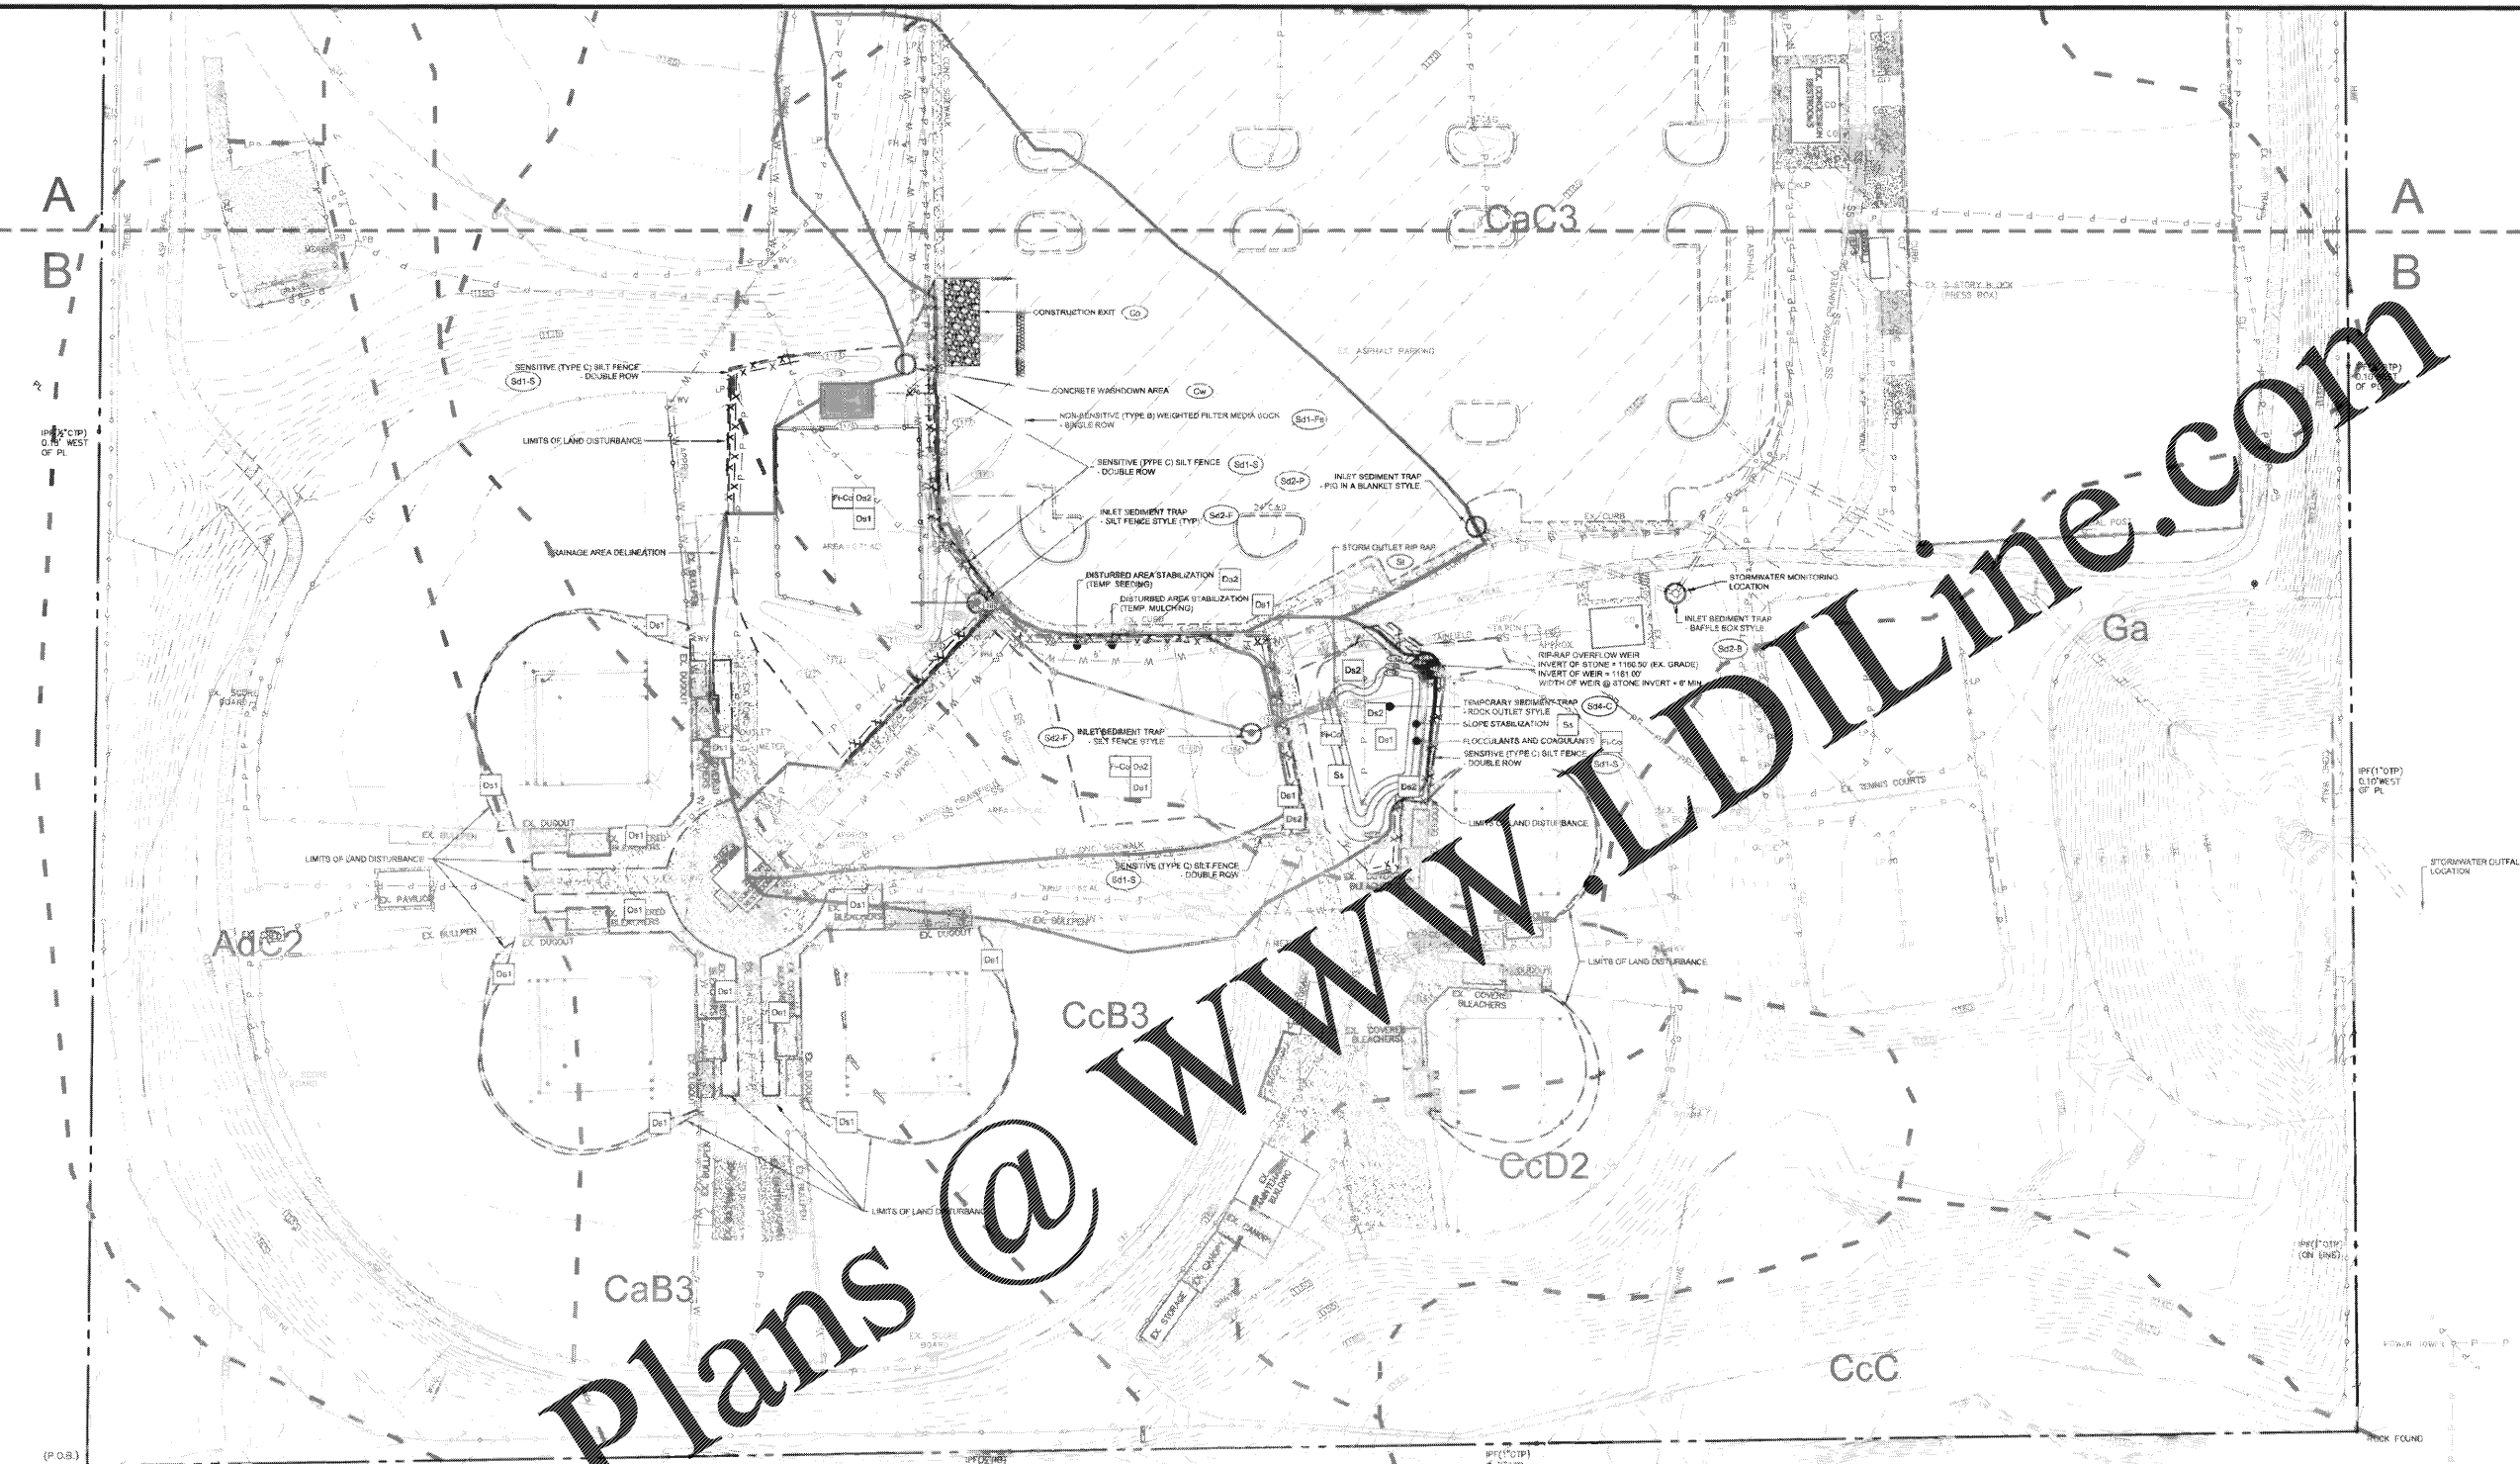
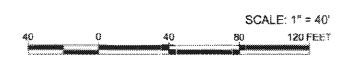


Order Plans @ www.LDILine.com

NOTIFY FORSYTH COUNTY INSPECTOR 24 HOURS BEFORE THE BEGINNING PHASE OF CONSTRUCTION. (770) 781-2165.

MATCHLINE 'B' ES&PC PLAN - PHASE II

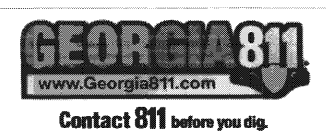

ROBERTSON LOJA ROOF
ARCHITECTS & ENGINEERS
3460 Preston Ridge Road, Suite 275, Alpharetta, GA 30005
770.674.2600 / www.rlra.com



SAWNEE MOUNTAIN PARK IMPROVEMENTS
3995 WATSON ROAD, CUMMING, GEORGIA 30028
FOR: FORSYTH COUNTY PARKS & RECREATION
P.O. BOX 2417, CUMMING, GEORGIA 30028

REVISIONS	
1	COUNTY COMMENTS 10-27-2020

MATCHLINE 'B'
ES&PC
PLAN - PHASE II

09/09/2020

19323

C-4.2B