


Order Plans @

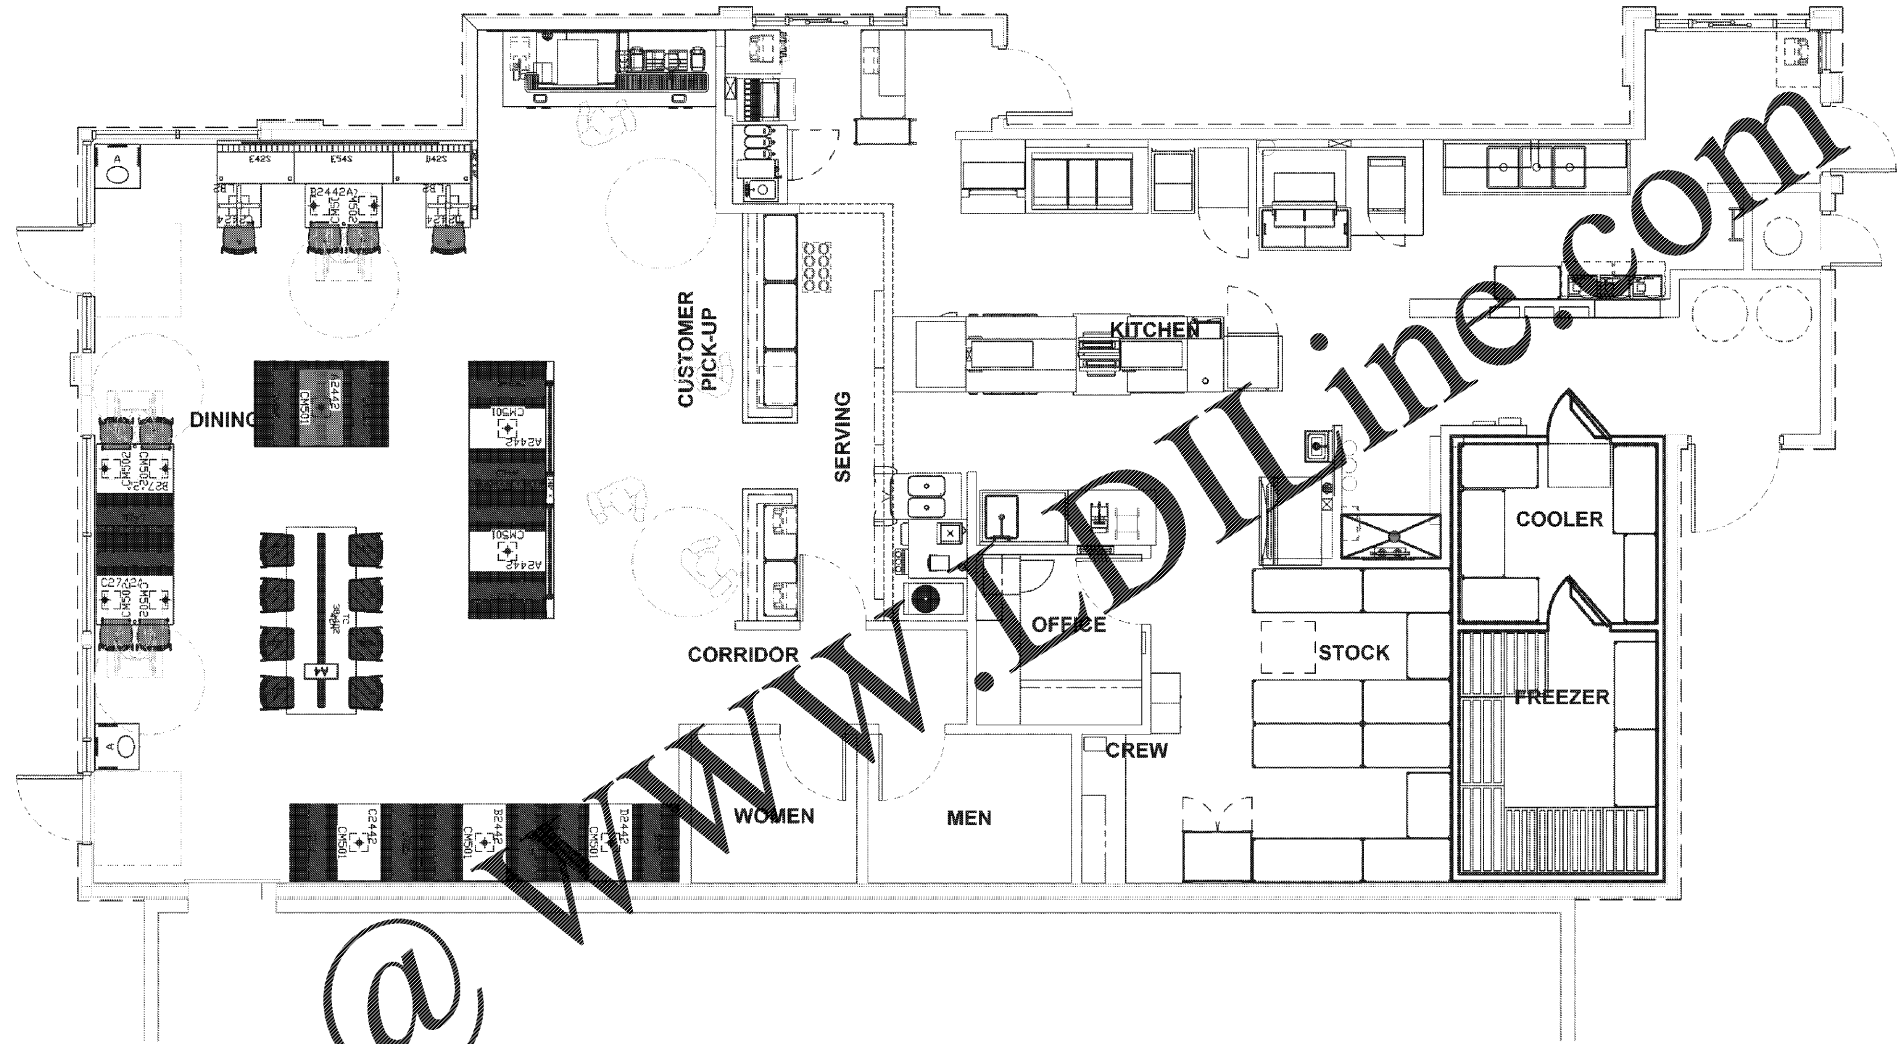

1 FIXTURE PLAN
A1.4 SCALE: 1/4" = 1'-0"

FOR REFERENCE ONLY
SEE ID AND KITCHEN. DRAWINGS FOR DETAILS

File: 2020-10-30-10:00:00 (10/30/20)
N:\Projects\2020\10-30-10:00:00 (10/30/20)\10-30-10:00:00 (10/30/20).dwg
User: jackson, Date: 10/30/20, Time: 10:00:00

ROBERTSON LOIA ROOF
ARCHITECTS & ENGINEERS
3460 Preston Ridge Road · Suite 275 · Alpharetta, Georgia 30005
770-674-2600 · Fax 678-319-0745



PALMETTO BURGER KING
3765 ROOSEVELT HWY, PALMETTO, GA.
FOR: **JP DESIGN & CONSTRUCTION**
JACKSON, GA

| REVISIONS |
|-----------|
| |
| |
| |
| |
| |

SHEET TITLE
FIXTURE PLAN

DATE
10-30-20

PROJECT NUMBER
20-197

SHEET NUMBER
A1.4