




**PALMETTO BURGER KING**  
 3765 ROOSEVELT HWY, PALMETTO, GA.  
 FOR **JP DESIGN & CONSTRUCTION**  
 JACKSON, GA.


REVISIONS


SHEET TITLE  
**BUILDING SECTIONS**

DATE	10-30-20
PROJECT NUMBER	20-197
SHEET NUMBER	<b>A3.0</b>

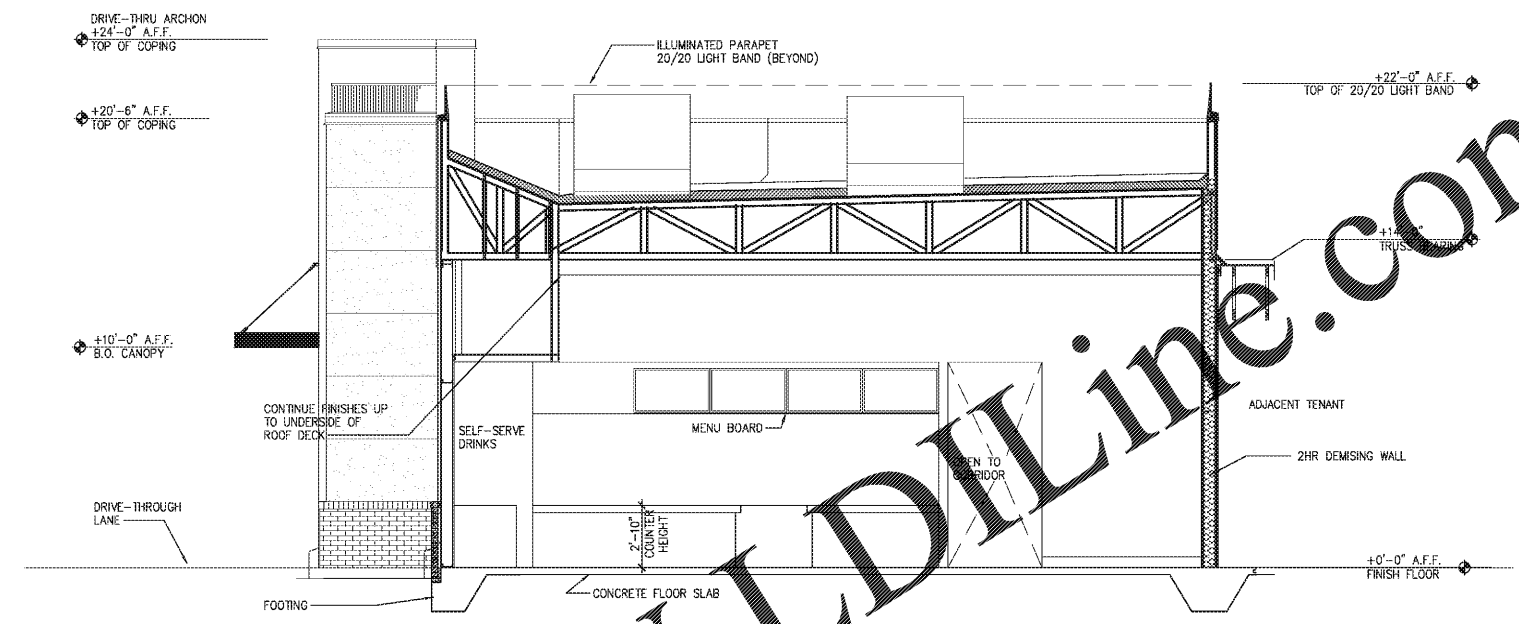

**BUILDING SECTION**  
 SCALE: 1/4" = 1'-0"

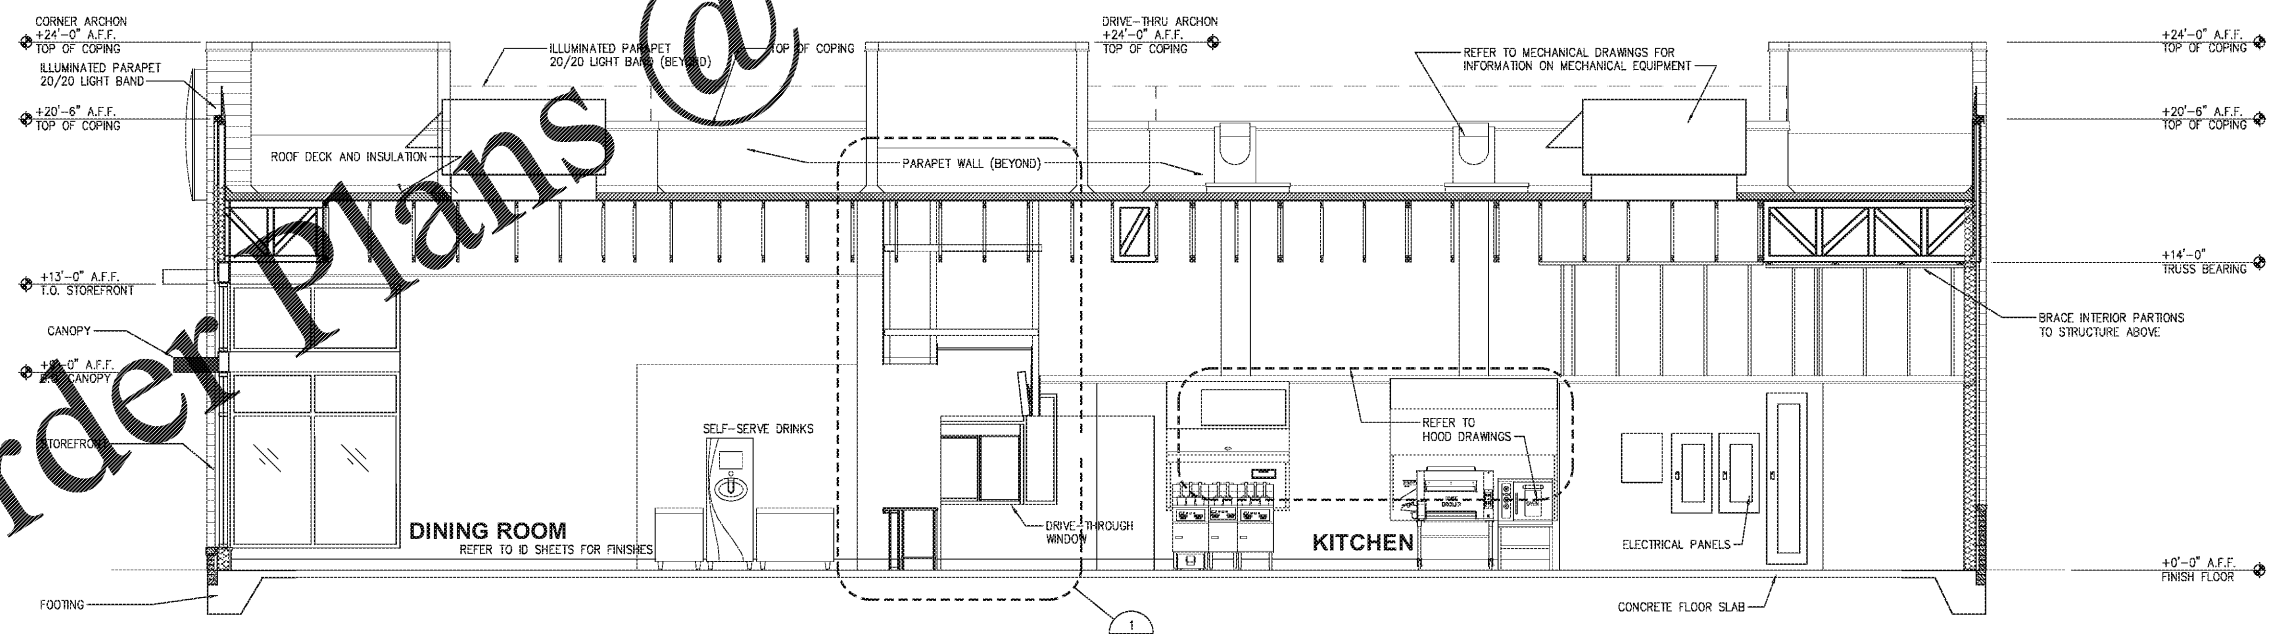

**1 BUILDING SECTION**  
 A3.0 SCALE: 1/4" = 1'-0"

Order Plans @ www.LDILine.com

Form: November 05, 2020 09:30:04 (Sat)  
 N:\P\2019\2019-197\2019-197-A3.0.dwg  
 User: jcastin  
 Plot: 10/30/20 10:30:04 AM