



1 TRUSS PROFILE GT-"A", TRUSS "A" (SIM.) & "B"
S4.2 3/8" = 1'-0"

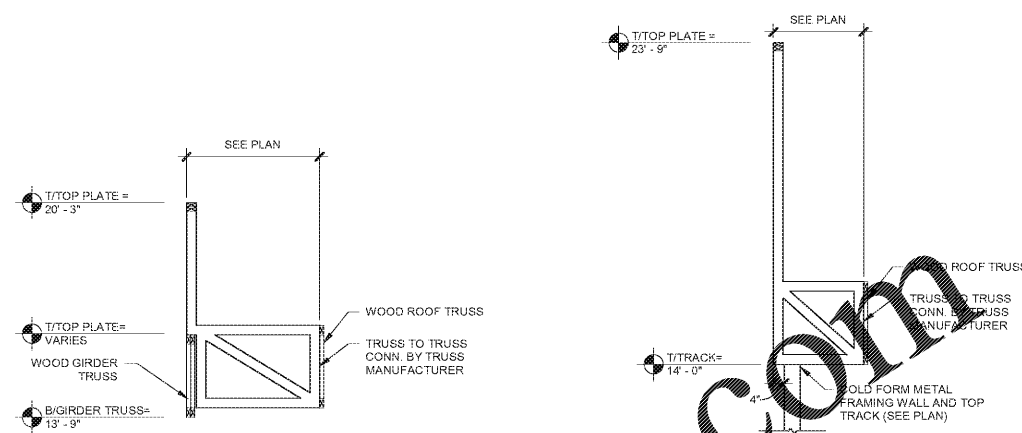


4 TRUSS PROFILE "X"
S4.2 3/8" = 1'-0"


5 TRUSS PROFILE "X1"
S4.2 3/8" = 1'-0"

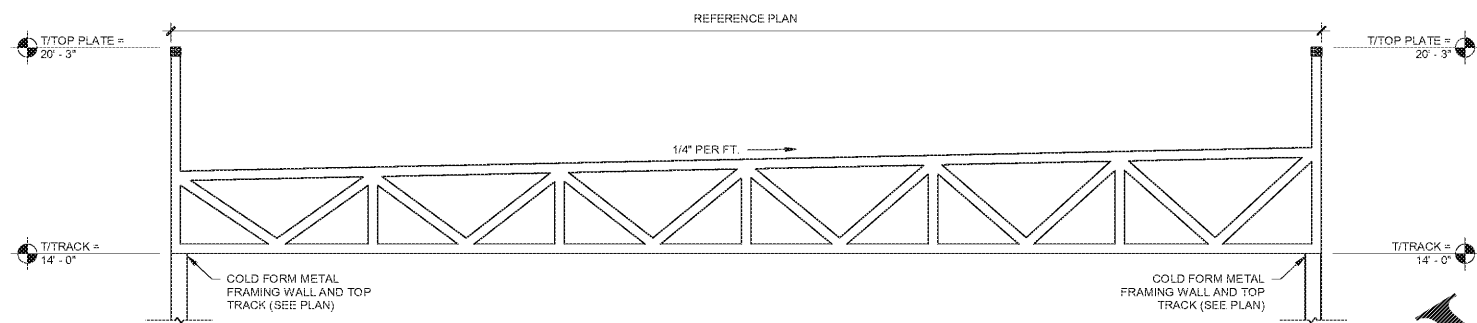


2 TRUSS PROFILE "C" & "D"
S4.2 3/8" = 1'-0"

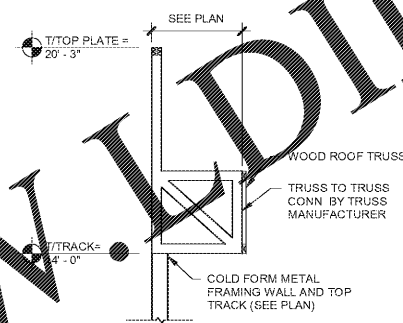


6 TRUSS PROFILE "X2"
S4.2 3/8" = 1'-0"

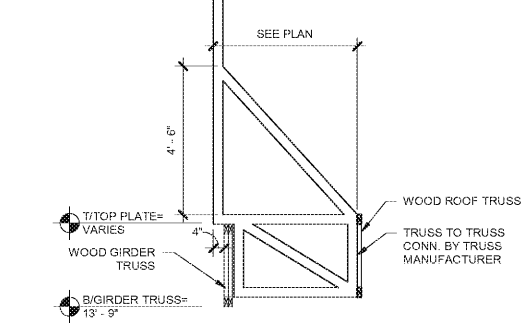

7 TRUSS PROFILE "Y"
S4.2 3/8" = 1'-0"

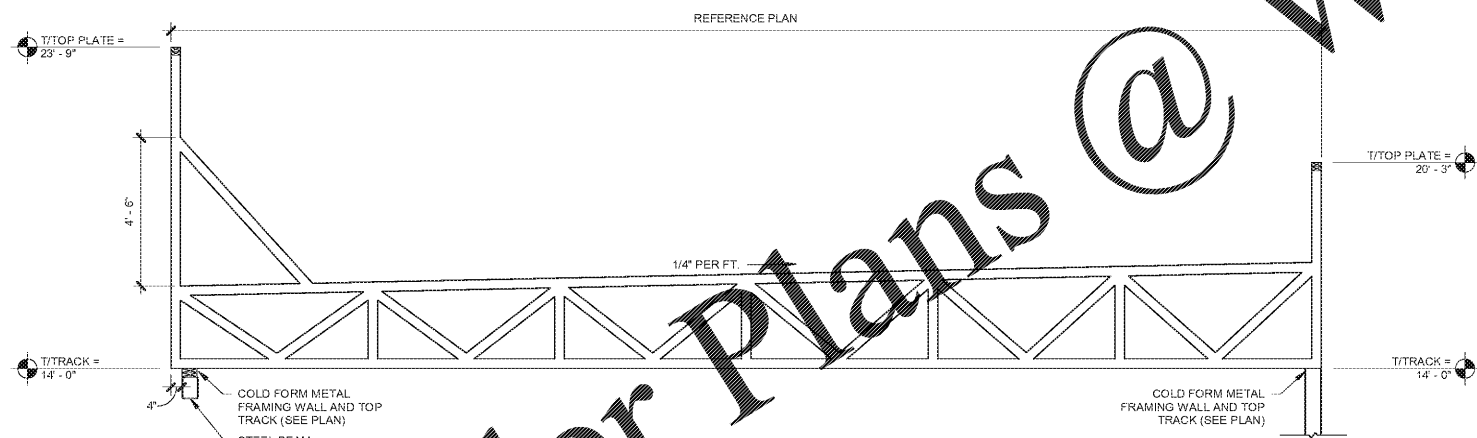

3 TRUSS PROFILE "E"
S4.2 3/8" = 1'-0"

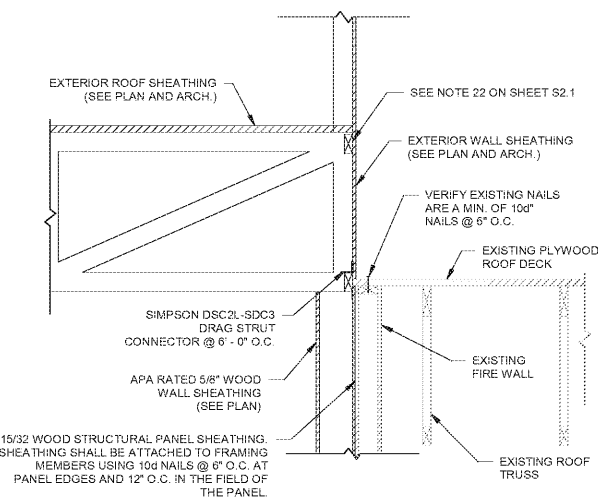

8 EXISTING BUILDING SECTION
S4.2 3/4" = 1'-0"

Order Plans @ www.LDILine.com

ROBERISON LOIA ROOF ARCHITECTS & ENGINEERS
3460 Preston Ridge Road, Suite 275, Alpharetta, GA. 30005
770.674.2800 / www.rlrc.com
GA CDA # PEP000592 EXP/RES: 05/30/2022



BURGER KING
3765 ROOSEVELT HWY,
PALMETTO, GA.
FOR:
JP DESIGN & CONSTRUCTION
JACKSON, GA

NO.	DESCRIPTION
1	
2	
3	
4	
5	
6	
7	
8	
9	
10	

SHEET TITLE
FRAMING SECTIONS & DETAILS

DATE
11/03/2020

PROJECT NUMBER
20197

SHEET NUMBER
S4.2