

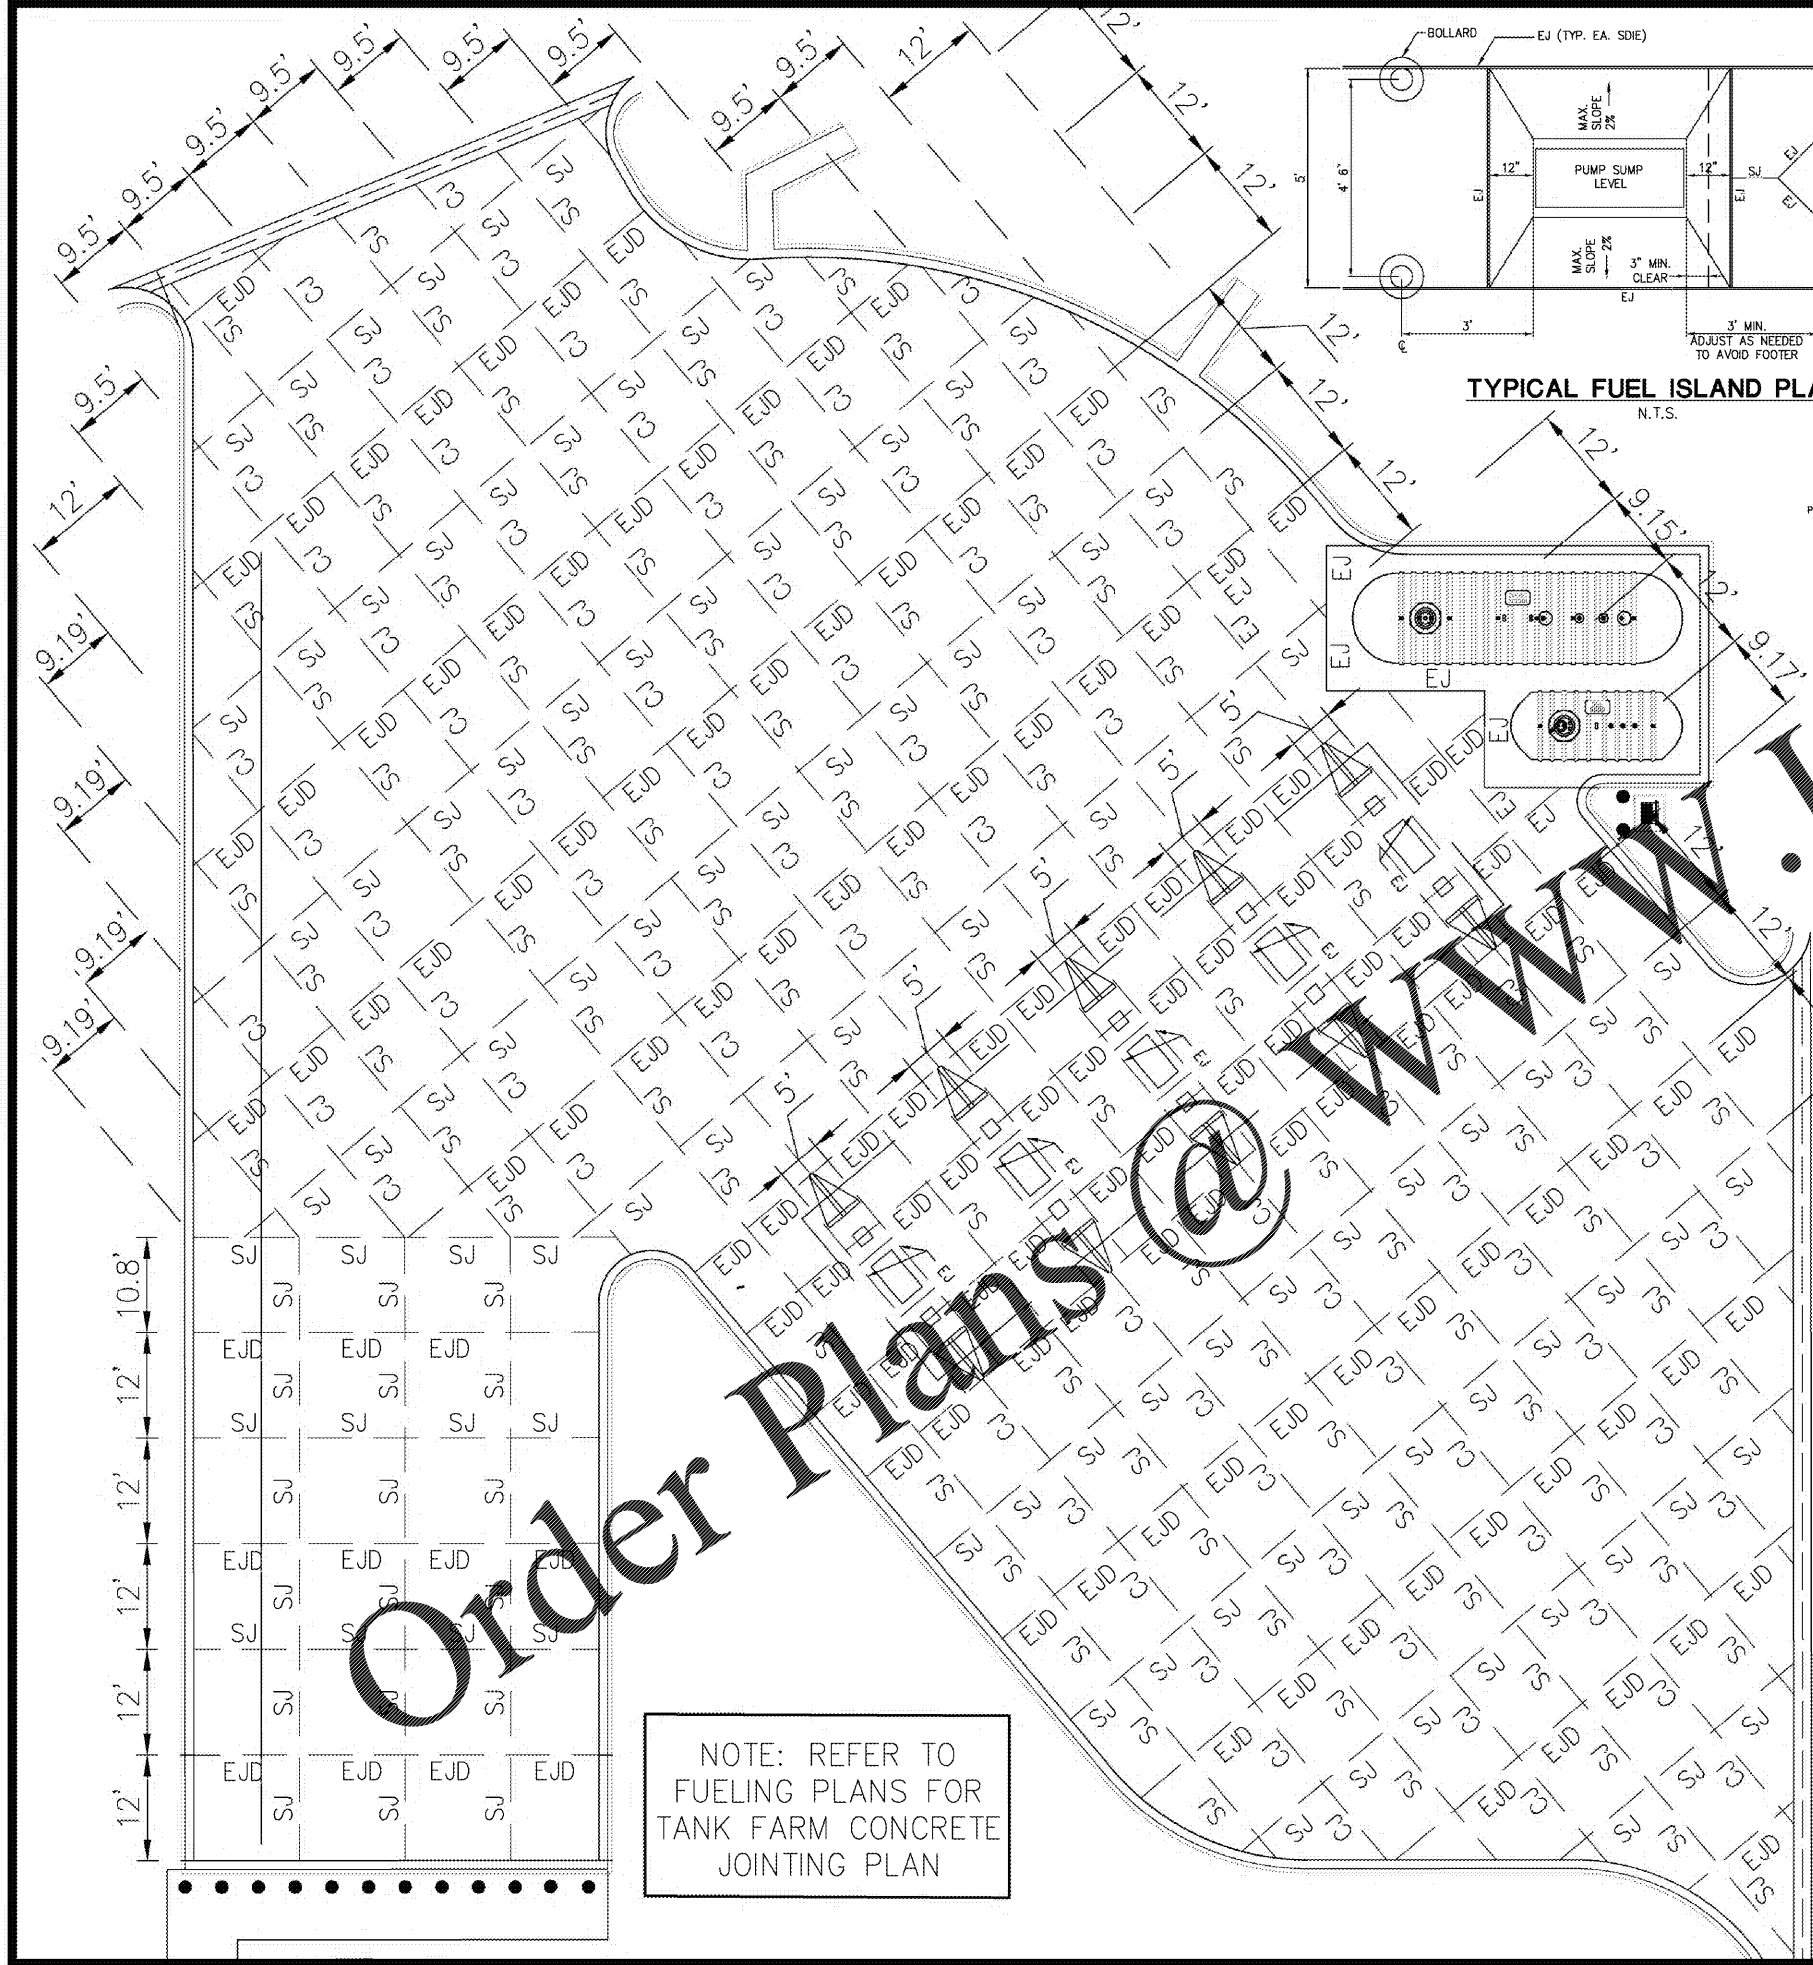
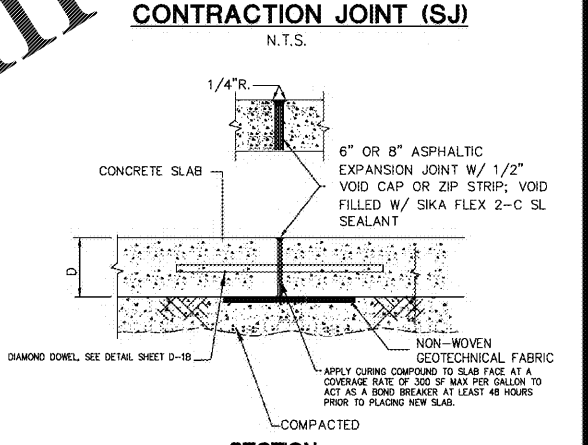
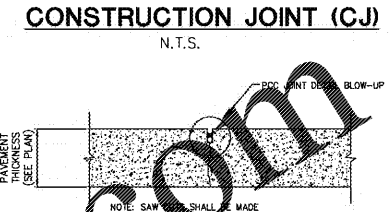
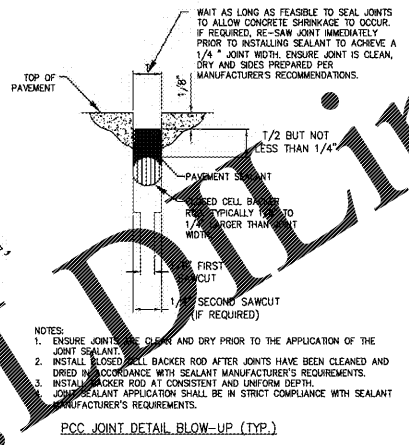


USER: 6675 - Dec 15, 2020 - 3:32pm  
 Z:\AI Project Data\Projects\2019\19-LD-090 MAN.dwg - LAYOUT: C-4 VERSION: 000000

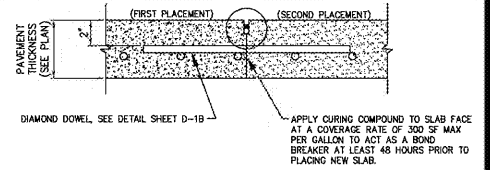


NOTE: REFER TO FUELING PLANS FOR TANK FARM CONCRETE JOINTING PLAN

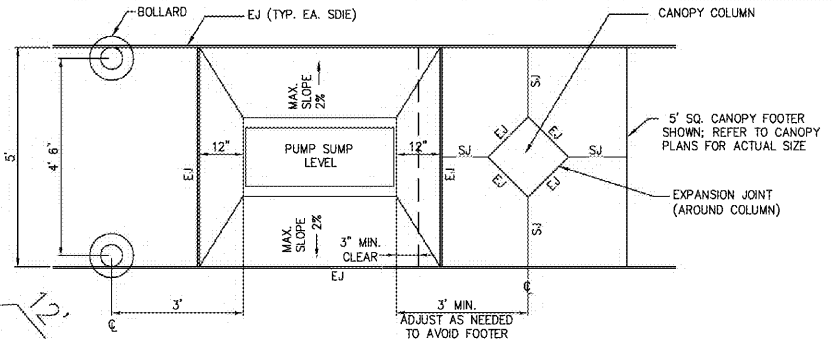

**NOTE:**  
 APPLY PRIMER TO SURFACE OF CONCRETE PRIOR TO INSTALLATION OF SEALANT.


MASK SURFACE OF CONCRETE W/ DUCT TAPE DURING INSTALLATION OF PRIMER AND SEALANT. REMOVE WHEN SEALANT HAS SET.

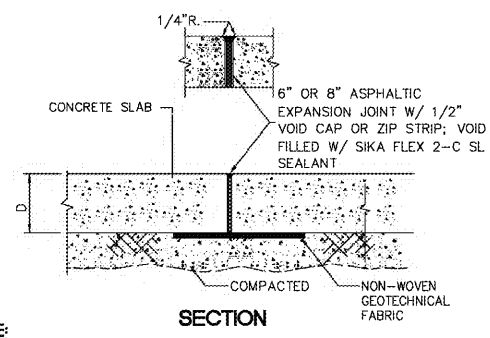

**NOTE:**  
 APPLY PRIMER TO SURFACE OF CONCRETE PRIOR TO INSTALLATION OF SEALANT.

MASK SURFACE OF CONCRETE W/ DUCT TAPE DURING INSTALLATION OF PRIMER AND SEALANT. REMOVE WHEN SEALANT HAS SET.

**CONCRETE JOINTING PLAN**

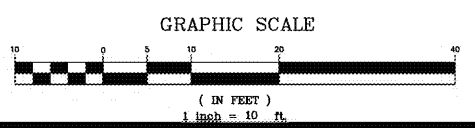

**CIWA**  
 7 East Congress Street, Suite 305  
 Savannah, GA 31401  
 912.721.6899 · www.ciwa.companies.com

REGISTERED PROFESSIONAL ENGINEER  
 L. HODSON, P.E.  
 12/15/2020

**Project Title**  
 CIRCLE K DIESEL EXPANSION  
 CORDELE, GA (CRISP COUNTY)  
 BY: CIRCLE K - SOUTH ATLANTIC DIVISION  
 WAYCROSS, GA 31501

REVISIONS	BY

**DRAWN BY** RLP  
**CHECKED BY** JLH  
**DATE** 12/15/2020  
**SCALE** 1" = 10'  
**JOB No.** 19-LD-090  
**SHEET NUMBER**

**C-4**