

JACK L. BELL, PE
 2875 Alcoa Road
 Alpharetta, GA 30022
 770-461-8647
 jbell@jlbell.com

MaxDesignGroup
 Architecture · Planning · Interiors
 2862 Buford Highway
 Suite 106
 Duluth, Georgia 30096
 Tel: 770-910-9740
 Cell: 770-530-5245
 Email: mmaxian@maxdesigngp.com

THIS DRAWING IS THE PROPERTY OF MAXDESIGN GROUP AND IS NOT TO BE REPRODUCED IN WHOLE OR IN PART. IT IS NOT TO BE USED ON ANOTHER PROJECT AND SHALL BE RETURNED UPON REQUEST.

PROFESSIONAL SEAL:


PROJECT TITLE:
MARKET PLACE AT LOCUST GROVE SHOPS PHASE 2
 LOCUST GROVE, GEORGIA

PROJECT INFO:
 4959 BILL GARDNER PARKWAY
 LOCUST GROVE, GA 30248

OWNER:
IP ILG, LLC
 JACOB LANG
 912.655.3438

PRINT RECORD

Description	Date
ISSUED FOR CONSTRUCTION	11.23.2020

REVISION

No.	Description	Date


FOUNDATION DETAILS

Project number: D20-101
 Date: 11/23/2020
 Drawn by: J.L.B.
 Checked by: R.M.M.


S-301

Scale: 3/4" = 1'-0"


ISSUED FOR CONSTRUCTION

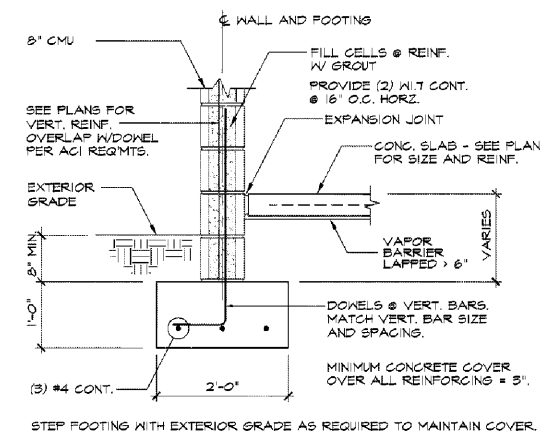


CONTINUOUS WALL FOOTING SECTION 1

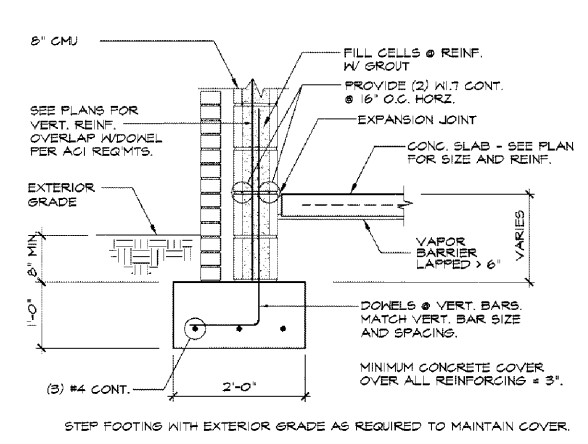


CONTINUOUS WALL FOOTING SECTION 2

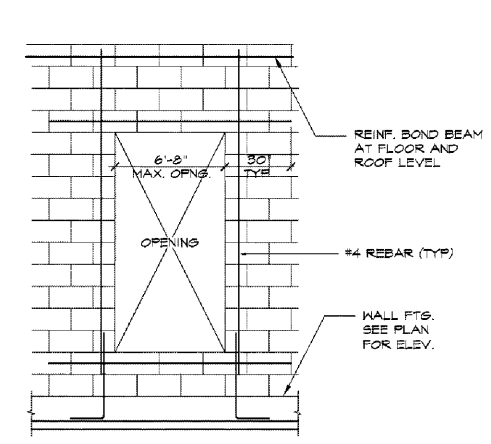


WALL REINFORCEMENT AT MASONRY OPENINGS 3

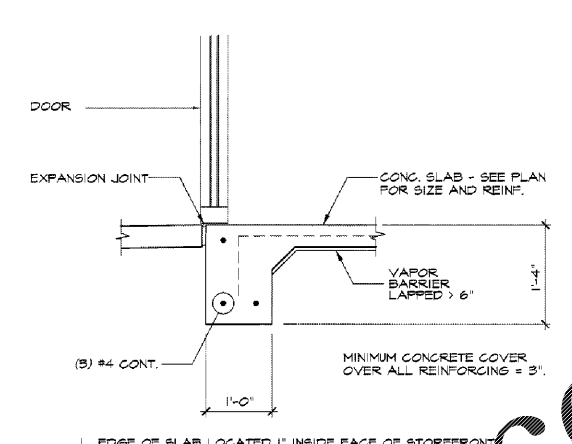


SLAB TURN-DOWN AT GLAZING 4

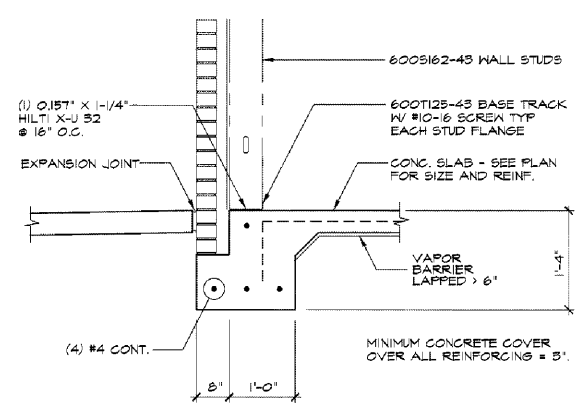

SLAB TURN-DOWN 5

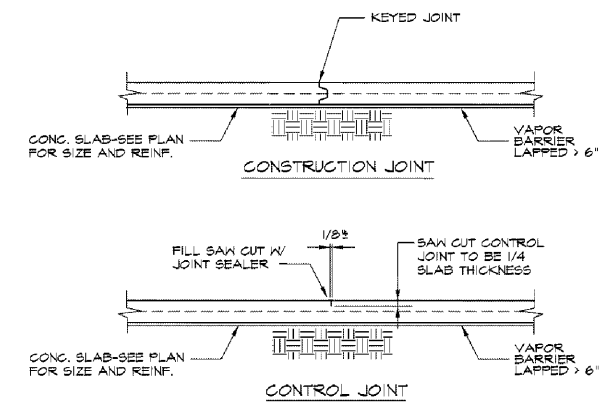


CONSTRUCTION/CONTROL JOINT 6

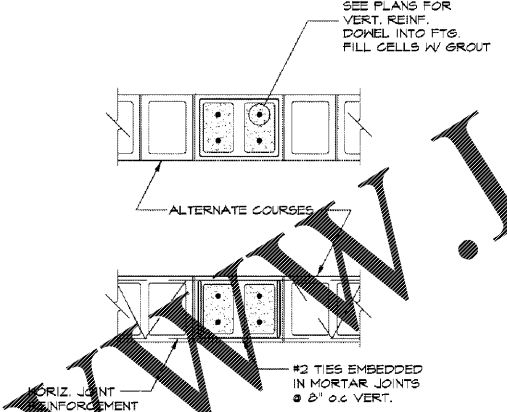


PLASTER REINFORCEMENT 7

RESERVED 8

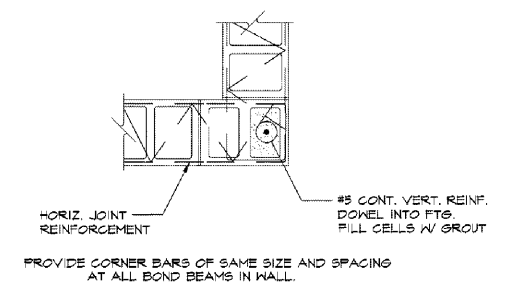


CORNER REINFORCEMENT 8

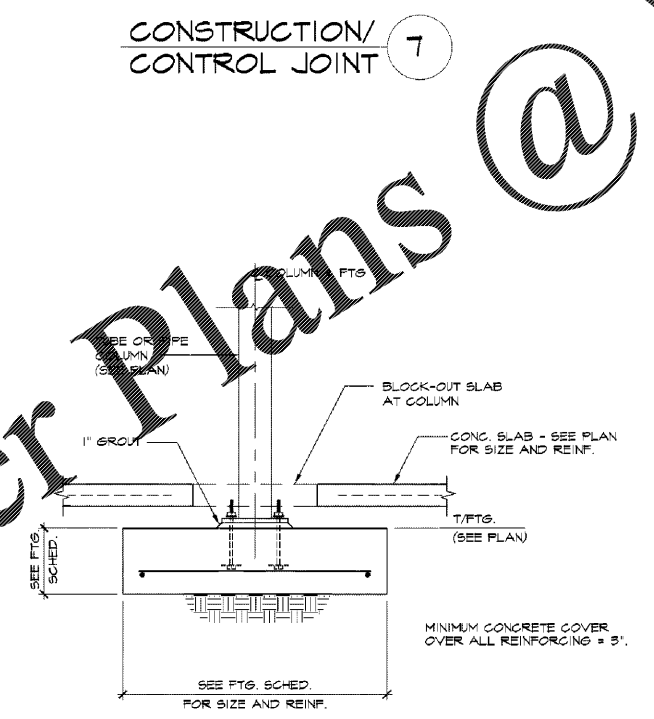


COLUMN / SPREAD FOOTING SECTION 9

- DISTANCE BETWEEN JOINTS SHOULD NOT EXCEED THE LESSER OF: LENGTH TO HEIGHT RATIO - 1.5 OR 25 FEET (MAX)
- PROVIDE JOINTS AT FOLLOWING LOCATIONS:
 - CHANGES IN WALL HEIGHT
 - CHANGES IN WALL THICKNESS
 - MOVEMENT JOINTS IN FOUNDATIONS, FLOORS, AND ROOFS
 - NEAR ONE OR BOTH SIDES OF DOOR AND WINDOW OPENINGS
 - ADJACENT TO CORNERS OF WALLS OR INTERSECTIONS

MASONRY CONTROL JOINT 10

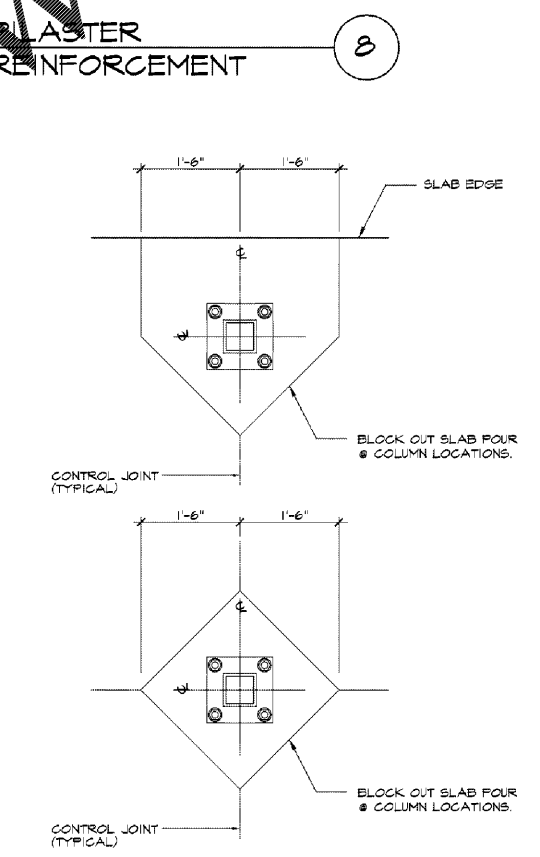

SLAB BLOCK-OUT @ COLUMNS 10

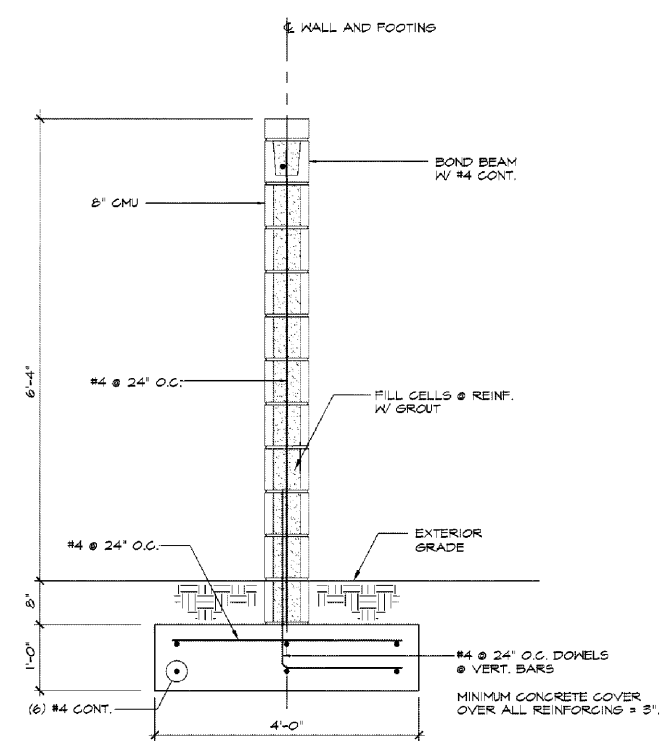

SCREEN WALL 11