


- SHEET NOTES**
- ALL DIMENSIONS NOTED OR SHOWN ARE TAKEN FROM FACE OF STUD UNLESS NOTED OTHERWISE.
 - SOME EQUIPMENT IS NOT SHOWN FOR CLARITY (REFER SHEET A1.4 FOR ALL EQUIPMENT).
 - FIRE SPRINKLER/ALARM SYSTEM TO BE DESIGNED BY A LICENSED FIRE PROTECTION CONTRACTOR. INSTALL LATERAL LINES TO BE HELD TIGHT AGAINST THE BOTTOM OF STRUCTURE.
 - GO TO INSTALL FIRE EXTINGUISHERS PER THE FIRE MARSHAL RECOMMENDATIONS AND LOCATIONS.
 - REFER SHEET A3.4 FOR PARTITION TYPE, CONTROL JOINT, AND METAL STUD INFORMATION.

- KEY NOTES**
- (A1.70) 4" WIDE STRIPING PAINTED TRAFFIC YELLOW
 - (A1.80) RECESSED CONCRETE SLAB (REFER STRUCTURAL DRAWINGS FOR ADDITIONAL INFORMATION)
 - (A1.100) STEEL BOLLARD (REF. SP.1.2)
 - (A1.110) PAINT BOOTH BY OTHERS

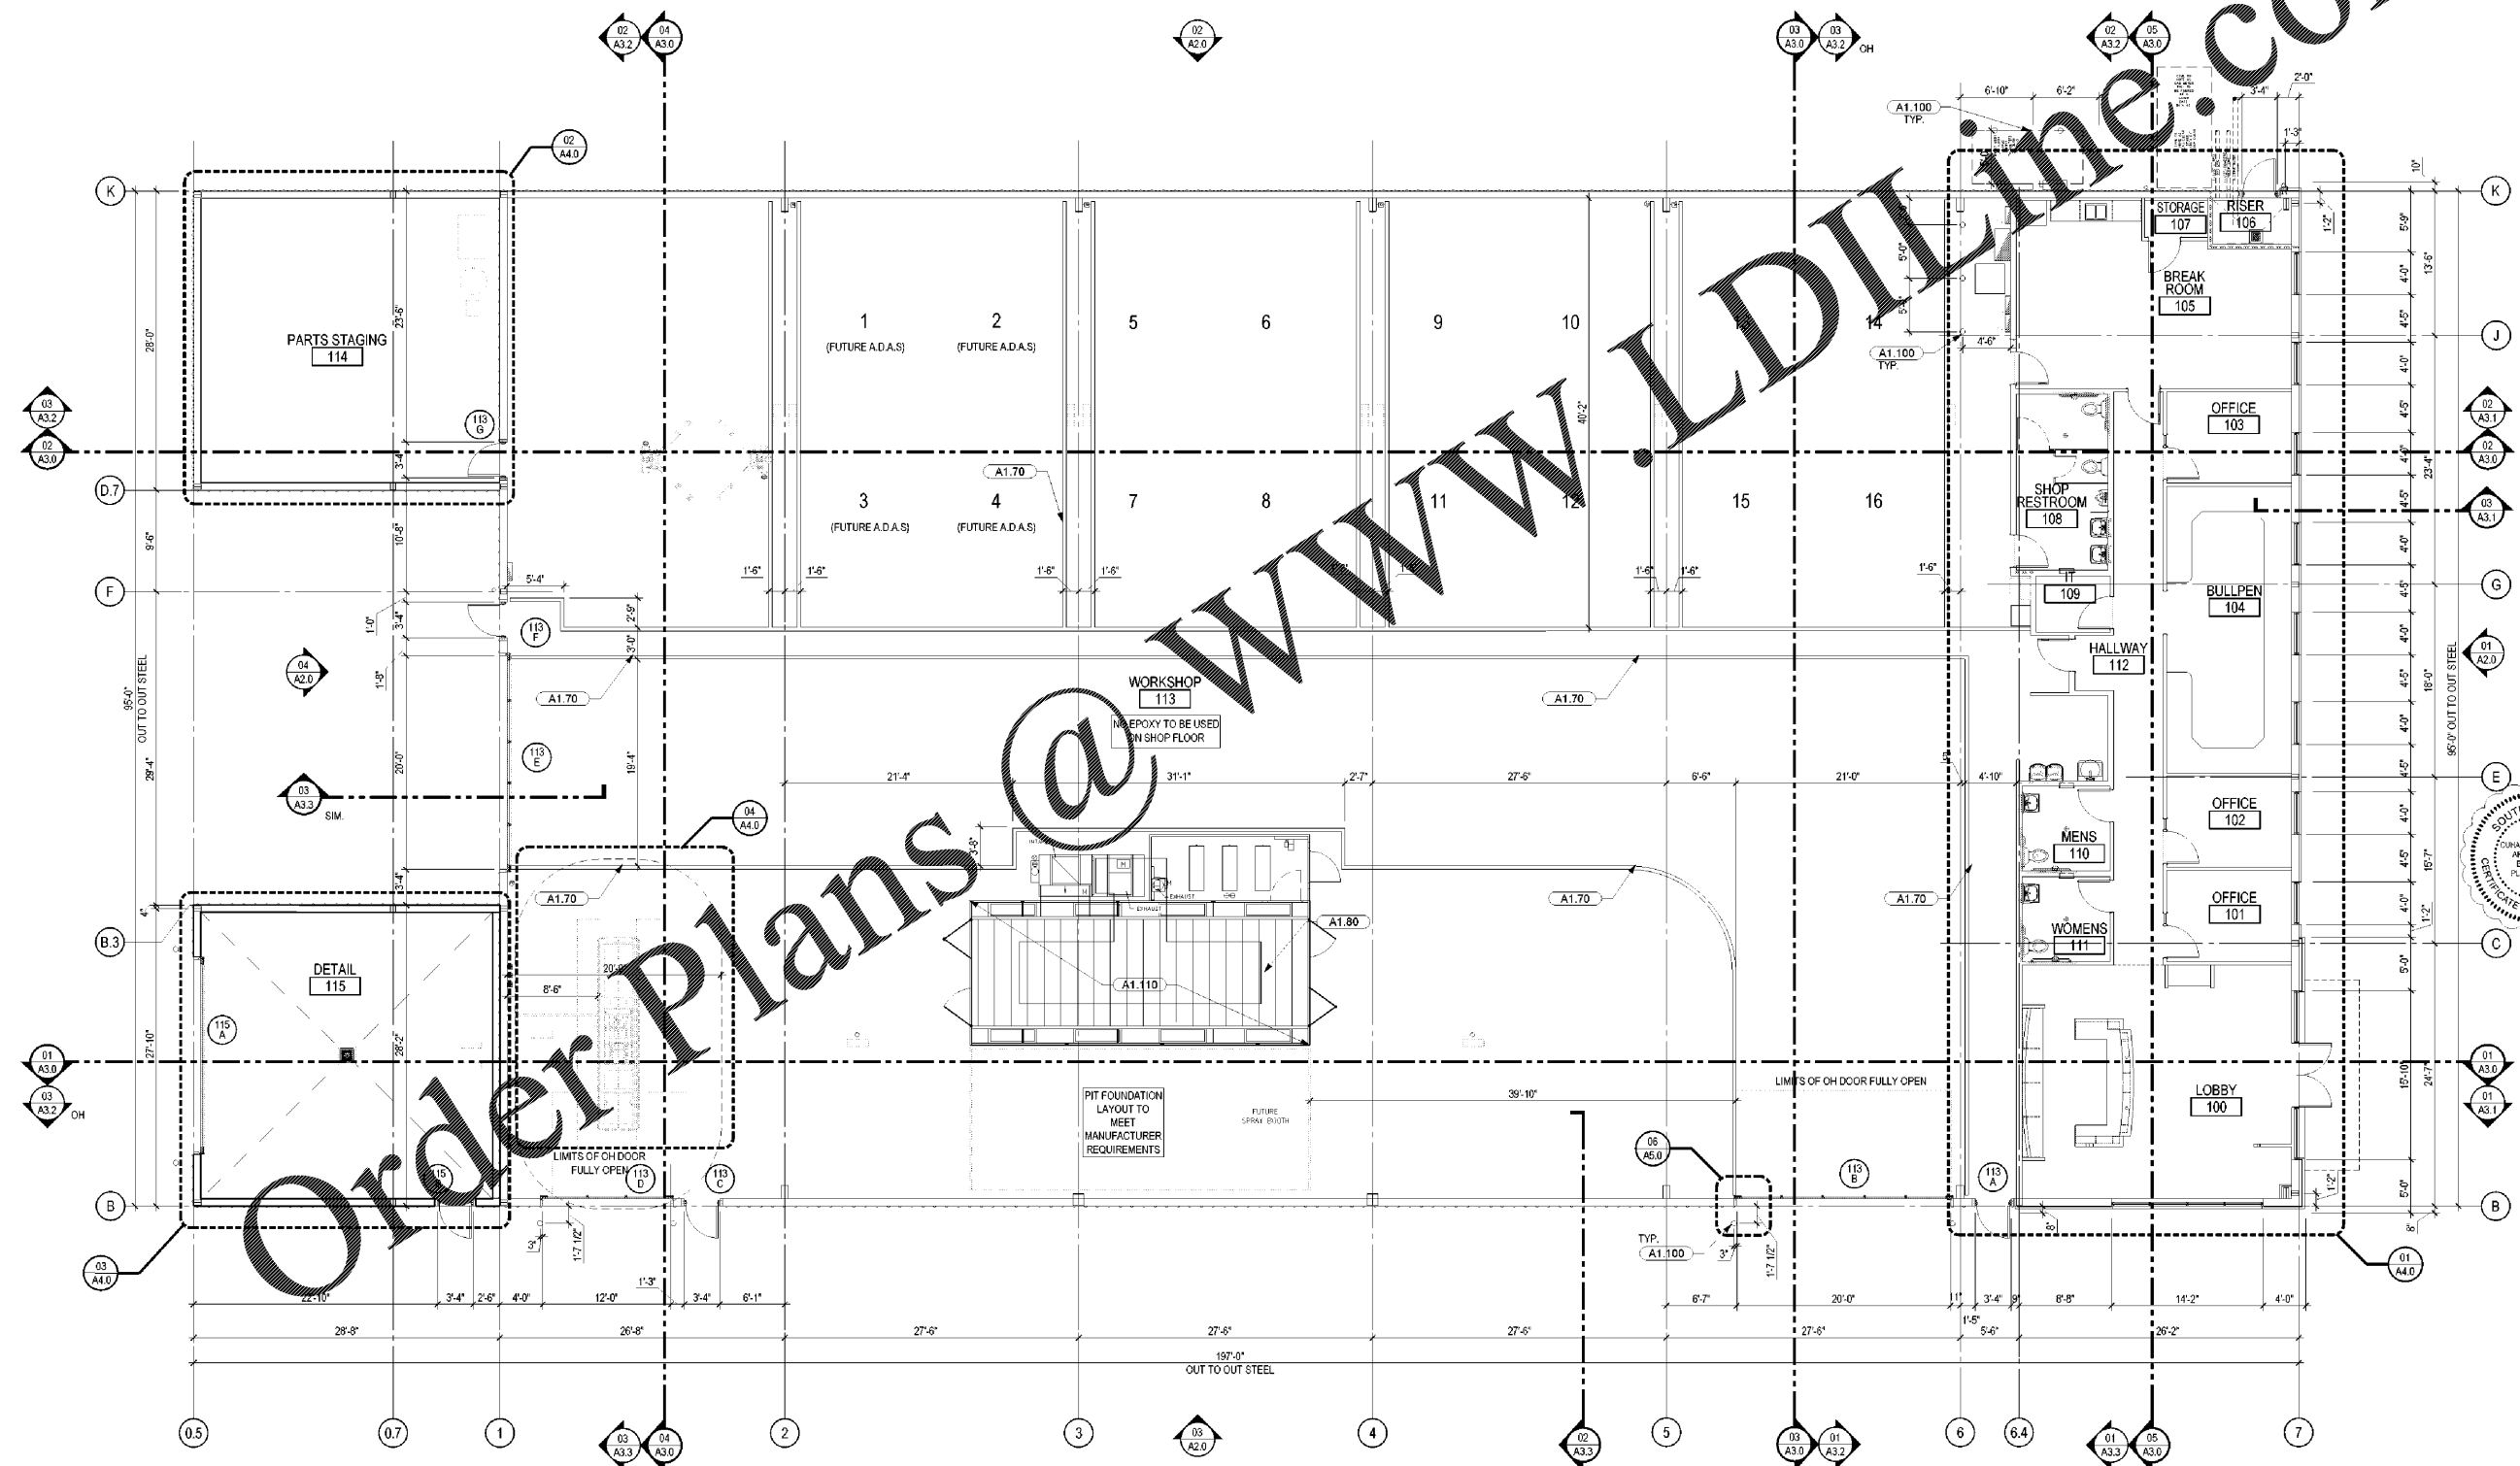

Order Plans @ WWW.LDILLINE.COM

1925 Prospect Ave.
Orlando, FL 32814
P (407) 661-9100
F (407) 661-9101
www.cp.com
Florida Corporate Certificate #AA 0006258



CLIENT NAME
Cross Development
436 Marsh Ridge
Carrollton, TX 75010

PROJECT NAME
Caliber Collision Five Forks (161)
1215 East Bullock Rd.
Greenville, SC 29607



RELEASE	PERMIT COMMENTS RESPONSE - 08/22/2020
PROJECT NO.	200067
DATE	07/06/2020
DRAWN	JJ
CHECKED	CD

10/22/2020