


SHEET NOTES

1. ALL DIMENSIONS NOTED OR SHOWN ARE TAKEN FROM FACE OF STUDY CMU UNLESS NOTED OTHERWISE.
2. SOME EQUIPMENT IS NOT SHOWN FOR CLARITY
3. FIRE SPRINKLER/ALARM SYSTEM TO BE DESIGNED BY A LICENSED FIRE PROTECTION CONTRACTOR. INSTALL LATERAL LINES TO BE HELD TIGHT AGAINST THE BOTTOM OF STRUCTURE.
4. GC TO INSTALL FIRE EXTINGUISHERS PER THE FIRE MARSHAL RECOMMENDATIONS AND LOCATIONS.
5. REFER SHEET AS-4 FOR PARTITION TYPE, CONTROL JOINT, AND METAL STUD INFORMATION.

KEY NOTES

- A14.10 WALL MOUNTED WASH/MOP SINK.
- A14.20 WATER HEATER (REFER MEP).
- A14.30 PORTABLE EMERGENCY EYE WASH KIT (BY OWNER).
- A14.40 HILO WATER FOUNTAIN (REFER MEP).
- A14.50 LOCATION OF POWER FOR WELDER - REF TO MEP *48" A.F.F.
- A14.51 POWER @ STRUCTURE FOR WELDER EQUIP.
- A14.52 POWER AND DATA FOR FRAME RACK CONTROLLER @ 48" A.F.F.
- A14.53 POWER FOR HEAT LAMP @ STRUCTURE
- A14.60 HOSE REELS OWNER PROVIDED AND INSTALLED BY CALIBER COLLISION EQUIPMENT INSTALLER.
- A14.70 MILLWORK PROVIDED AND INSTALLED BY G.C.
- A14.80 RECESSED CONCRETE SLAB (REFER STRUCTURAL DRAWINGS FOR ADDITIONAL INFORMATION).
- A14.90 PAINT BOOTH TO BE PROVIDED AND INSTALLED BY CALIBER COLLISION PAINT BOTH MANUFACTURER.
- A14.100 CONCRETE FILLED STEEL BOLLARD. (REF: SP1 SHEETS FOR BOLLARD INFORMATION).
- A14.110 OFFICE FURN. BY OWNER.
- A14.120 TWO POST LIFT STATION AND RACK LIFT TO BE PROVIDED AND INSTALLED BY CALIBER COLLISION EQUIPMENT INSTALLER.
- A14.130 LOCATION OF POWER FOR PC - REF TO MEP. *48" A.F.F.
- A14.140 TIME CLOCK STATION. OWNER PROVIDED AND INSTALLED. REFER MEP FOR POWER/DATA TO BE MOUNTED AT 42" O.C.
- A14.150 RECOMMENDED FIRE EXTINGUISHER LOCATION. GC TO INSTALL. VERIFY W/ FIRE MARSHALL
- A14.160 FRAME RACK
- A14.170 REFRIGERATOR FURNISHED BY OWNER
- A14.180 EMPLOYEE LOCKERS FURNISHED BY OWNER
- A14.190 STANDUP PRINTER FURNISHED BY OWNER
- A14.200 CAR-O-LINER WALL BOARD BY OWNER
- A14.210 HOSE BIB (REF. TO MEP)

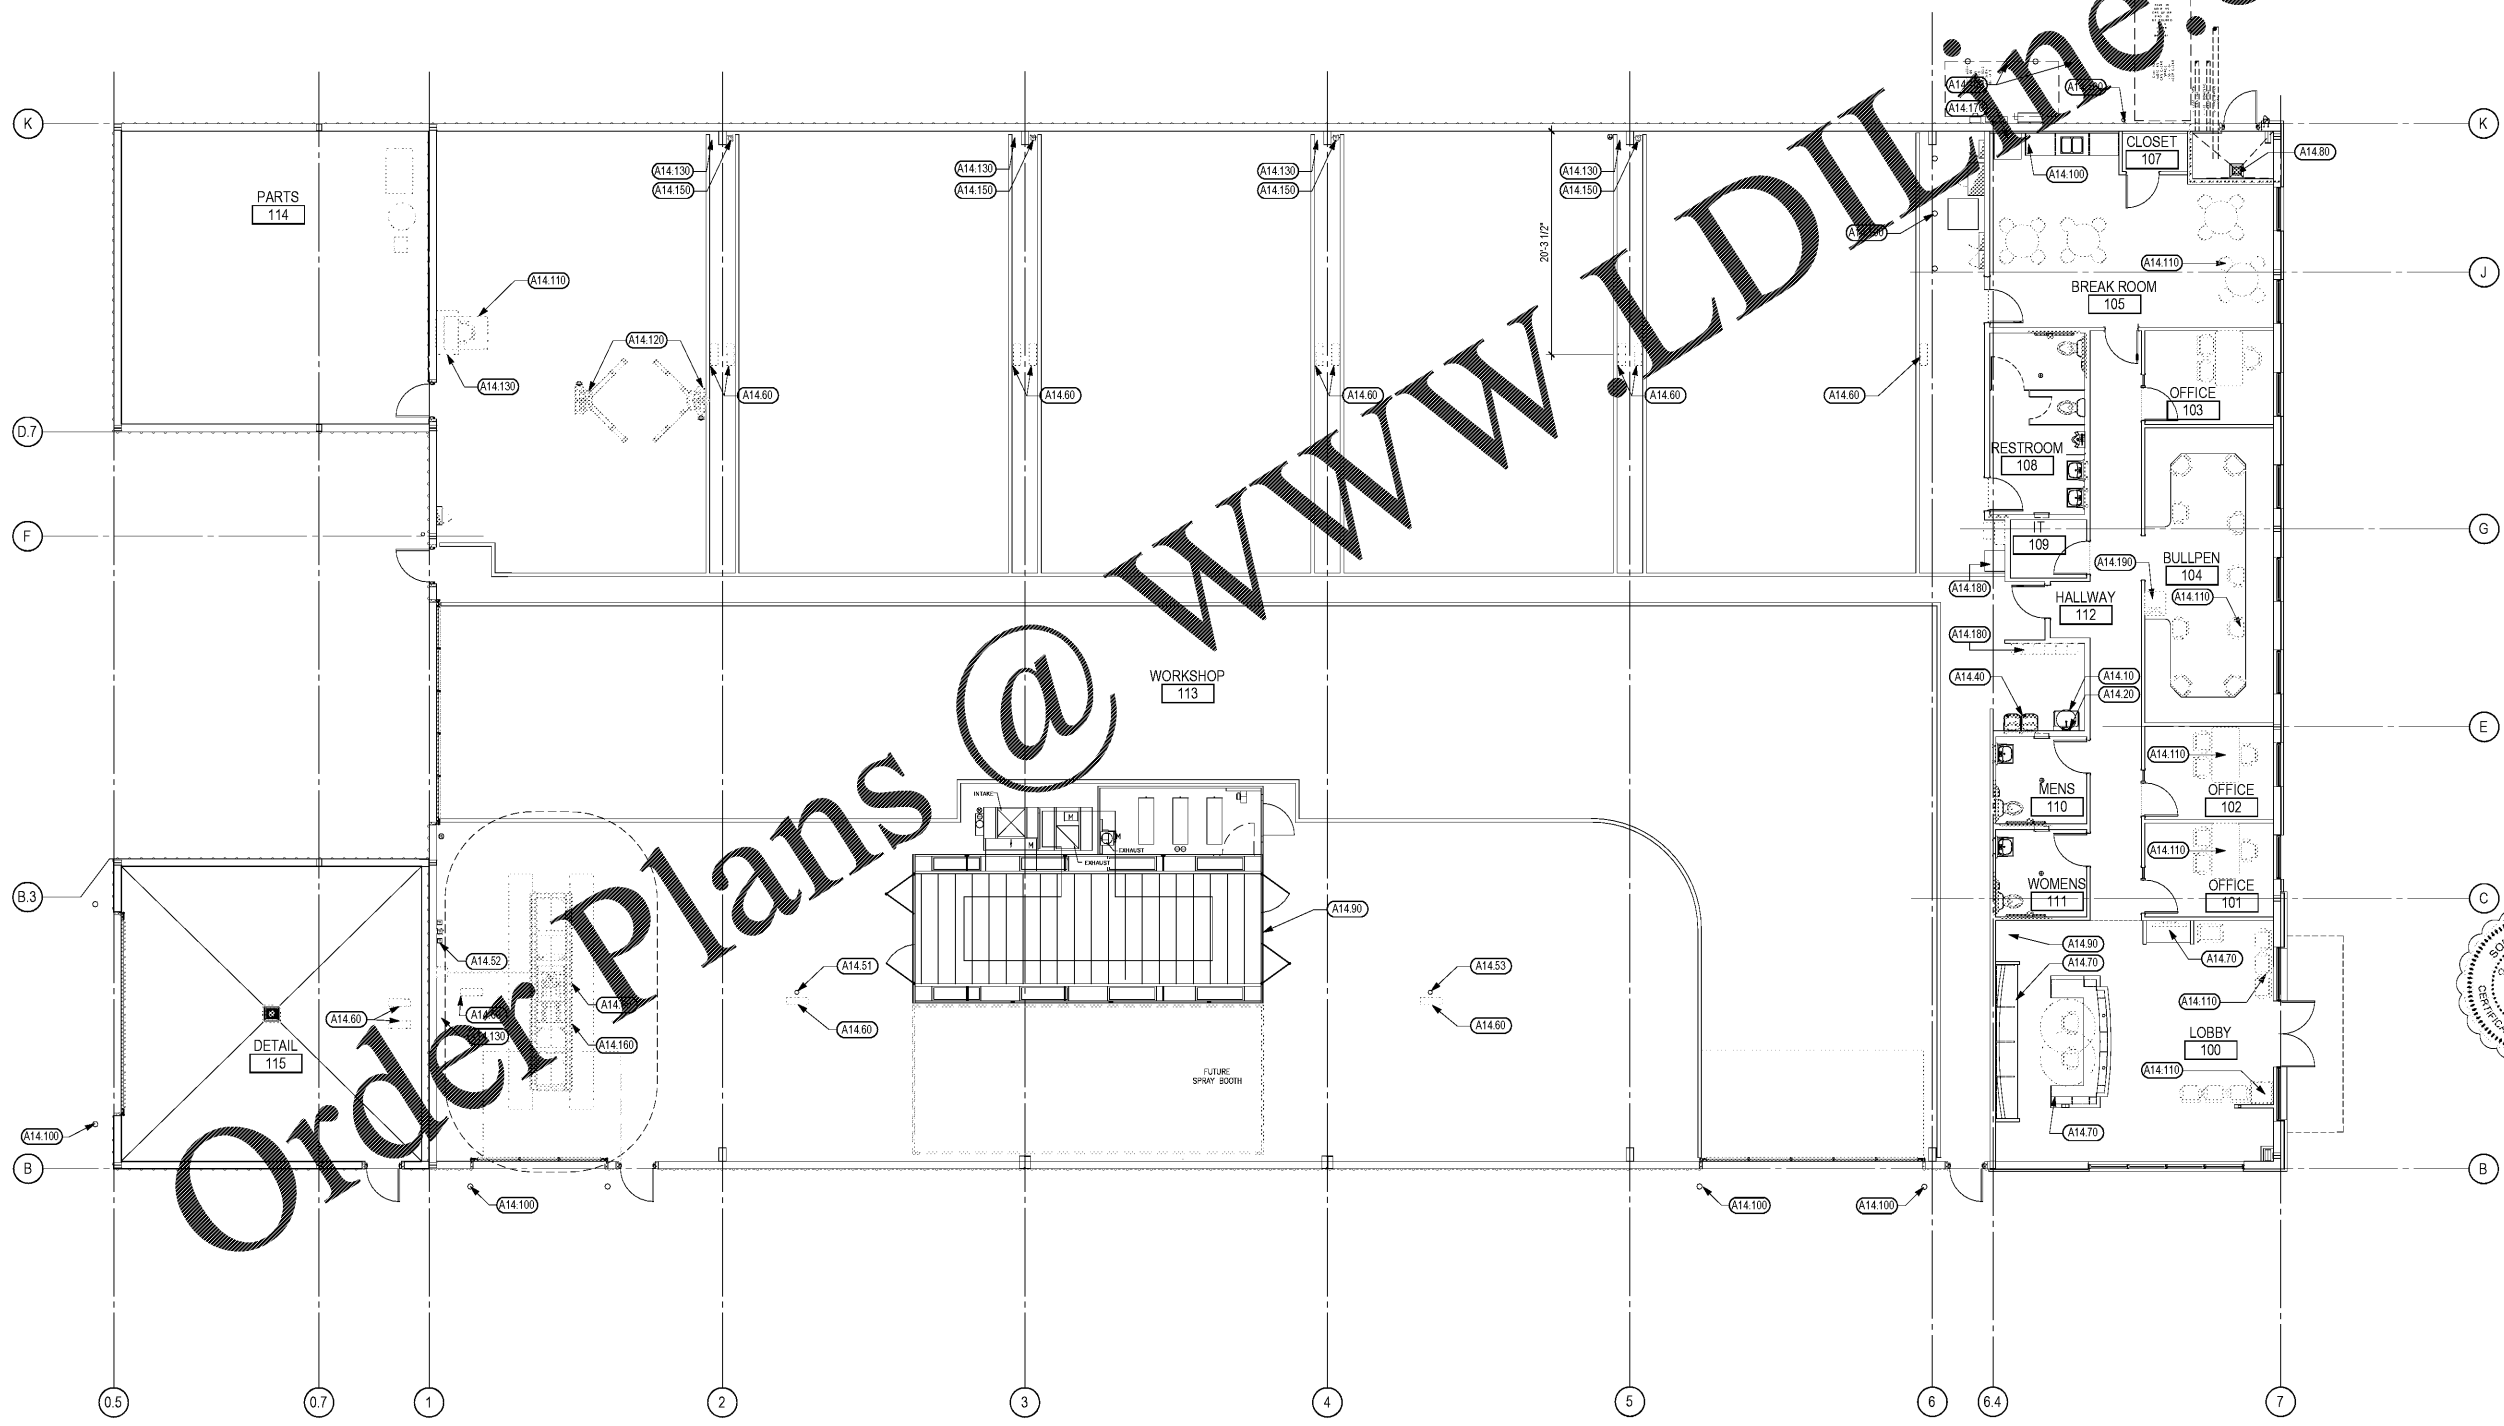

Order Plans @



<p>CLIENT NAME Cross Development 4536 MacArthur Blvd Carrilton, TX 75010</p>	<p>PROJECT NAME Caliber Collision Five Forks (161) 1215 East Butler Rd Greenville, SC 29607</p>				
<p>SHEET TITLE Fixture Plan</p>					
<p>RELEASE PERMIT COMMENTS RESPONSE - 08/27/2020</p>	<table border="1" style="width: 100%; border-collapse: collapse;"> <tr> <td style="width: 25%;">PROJECT NO. 220057</td> <td style="width: 25%;">DATE 07/08/2020</td> <td style="width: 25%;">DRAWN JJ</td> <td style="width: 25%;">CHECKED CD</td> </tr> </table>	PROJECT NO. 220057	DATE 07/08/2020	DRAWN JJ	CHECKED CD
PROJECT NO. 220057	DATE 07/08/2020	DRAWN JJ	CHECKED CD		

Caliber & Peterson
 Architects Engineers Planners
 ORLANDO • PHILADELPHIA

1925 Prospect Avc.
 Orlando, FL 32814
 P (407) 661-9100
 F (407) 661-9101
www.cp.com
Florida Corporate Certificate #AA 0006256