

REVISIONS	BY

**FREELAND and KAUFFMAN, INC.**  
 Engineers • Landscape Architects  
 209 West Stone Avenue  
 Greenville, South Carolina 29609  
 864-233-5497






**NO BID SET FOR CONSTRUCTION**



**CALIBER COLLISION**  
 1233 E. BUTLER ROAD  
 GREENVILLE, SC 29607  
 CROSS DEVELOPMENT CC FIVE FORKS, LLC  
 4936 MARSH RIDGE  
 CARROLLTON, TX 75010  
 TEL. (214) 614-8252

DRAWN	
CHECKED	
TMB	
DATE	01/04/2021
SCALE	

DRAWING  
 17

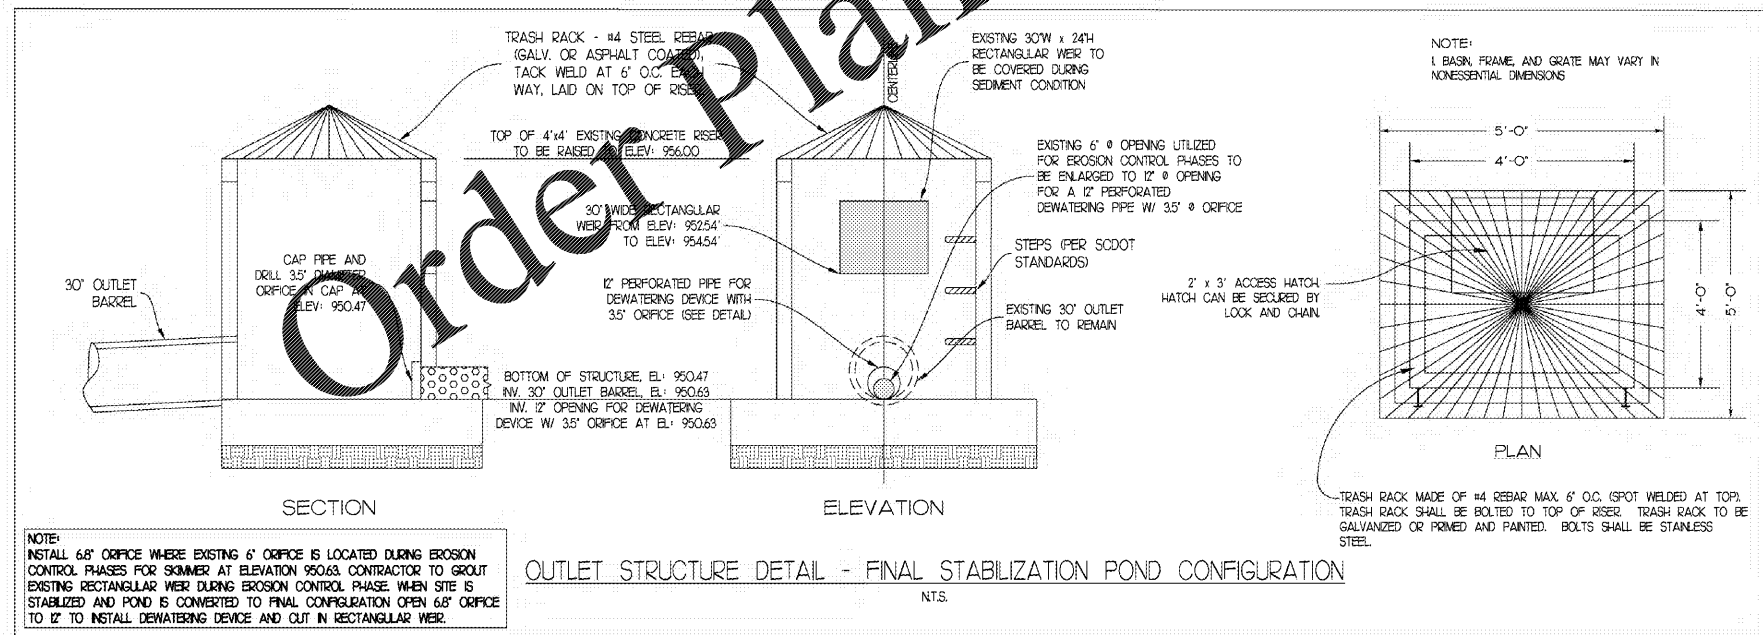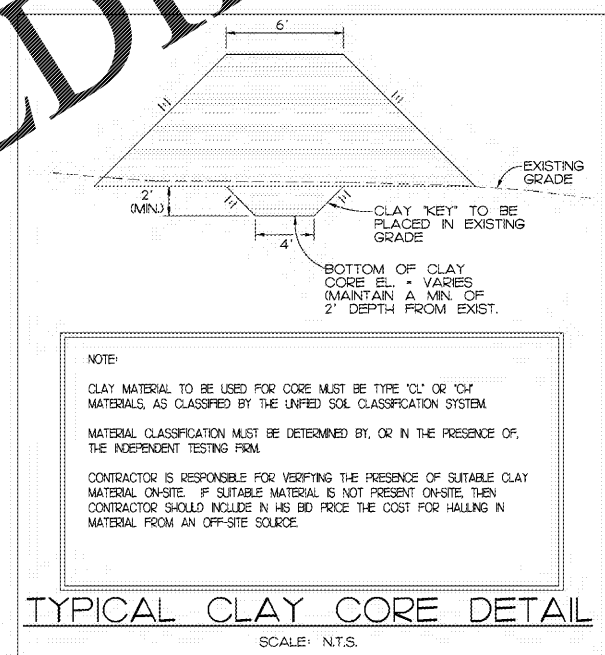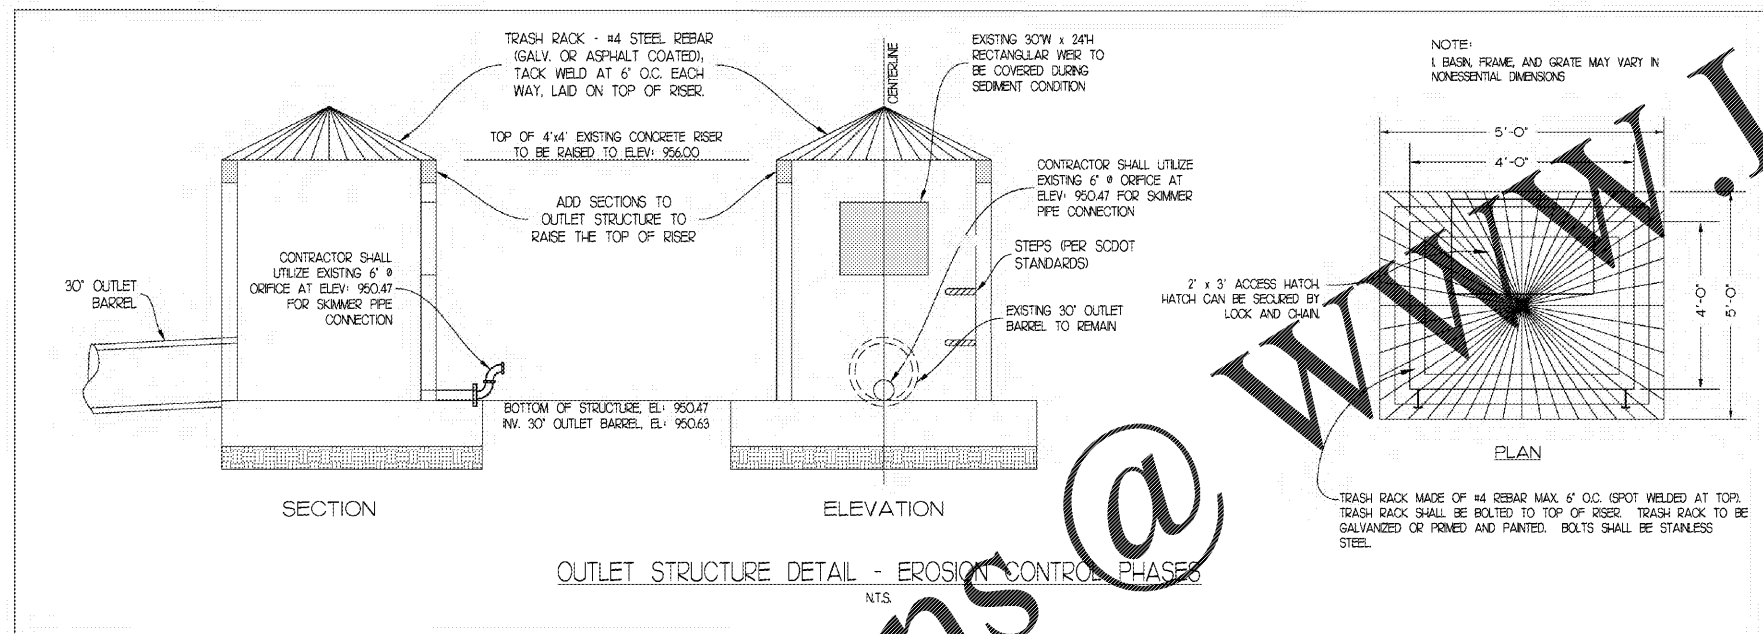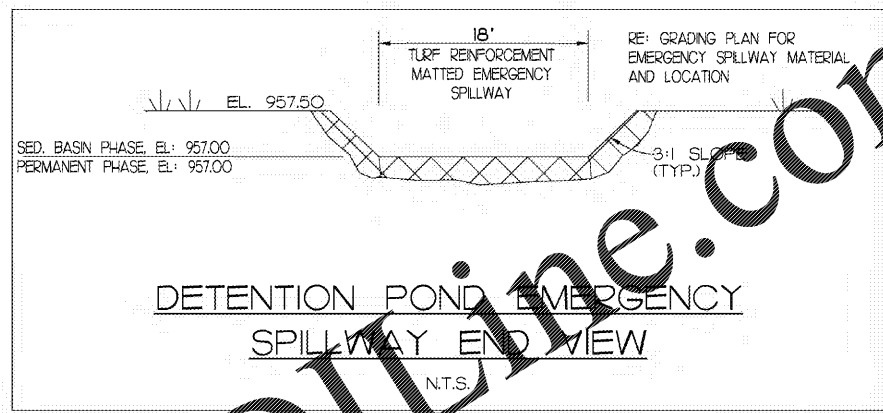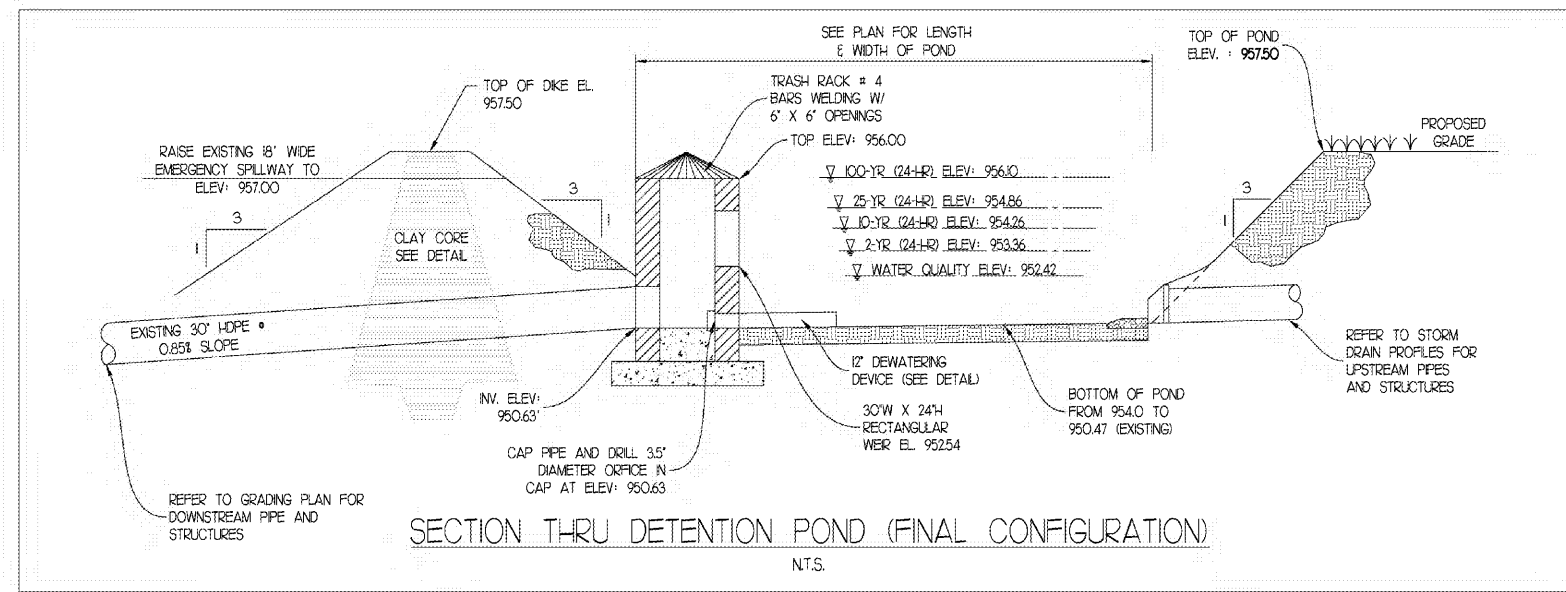

NOTE:  
 INSTALL 6" Ø ORFICE WHERE EXISTING 6" Ø ORFICE IS LOCATED DURING EROSION CONTROL PHASES FOR SKIMMER AT ELEVATION 950.63. CONTRACTOR TO GROUT EXISTING RECTANGULAR WEIR DURING EROSION CONTROL PHASE. WHEN SITE IS STABILIZED AND POND IS CONVERTED TO FINAL CONFIGURATION OPEN 6" Ø ORFICE TO 12" TO INSTALL DEWATERING DEVICE AND CUT IN RECTANGULAR WEIR.

POND SECTION DETAIL

