


REVISIONS	BY

FREELAND and KAUFFMAN, INC.
 Engineers • Landscape Architects
 209 West Stone Avenue
 Greenville, South Carolina 29609
 864-233-5497


NO SET FOR CONSTRUCTION

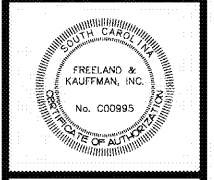

CALIBER COLLISION
 1233 E. BUTLER ROAD
 GREENVILLE, SC 29607
 CROSS DEVELOPMENT CC FIVE FORKS, LLC.
 4336 MARSH RIDGE
 CARROLLTON, TX 75010
 TEL. (214) 614-8252

DRAWN	EAC
CHECKED	TMB
DATE	01/04/2021
SCALE	
DRAWING	

STORM DETAILS

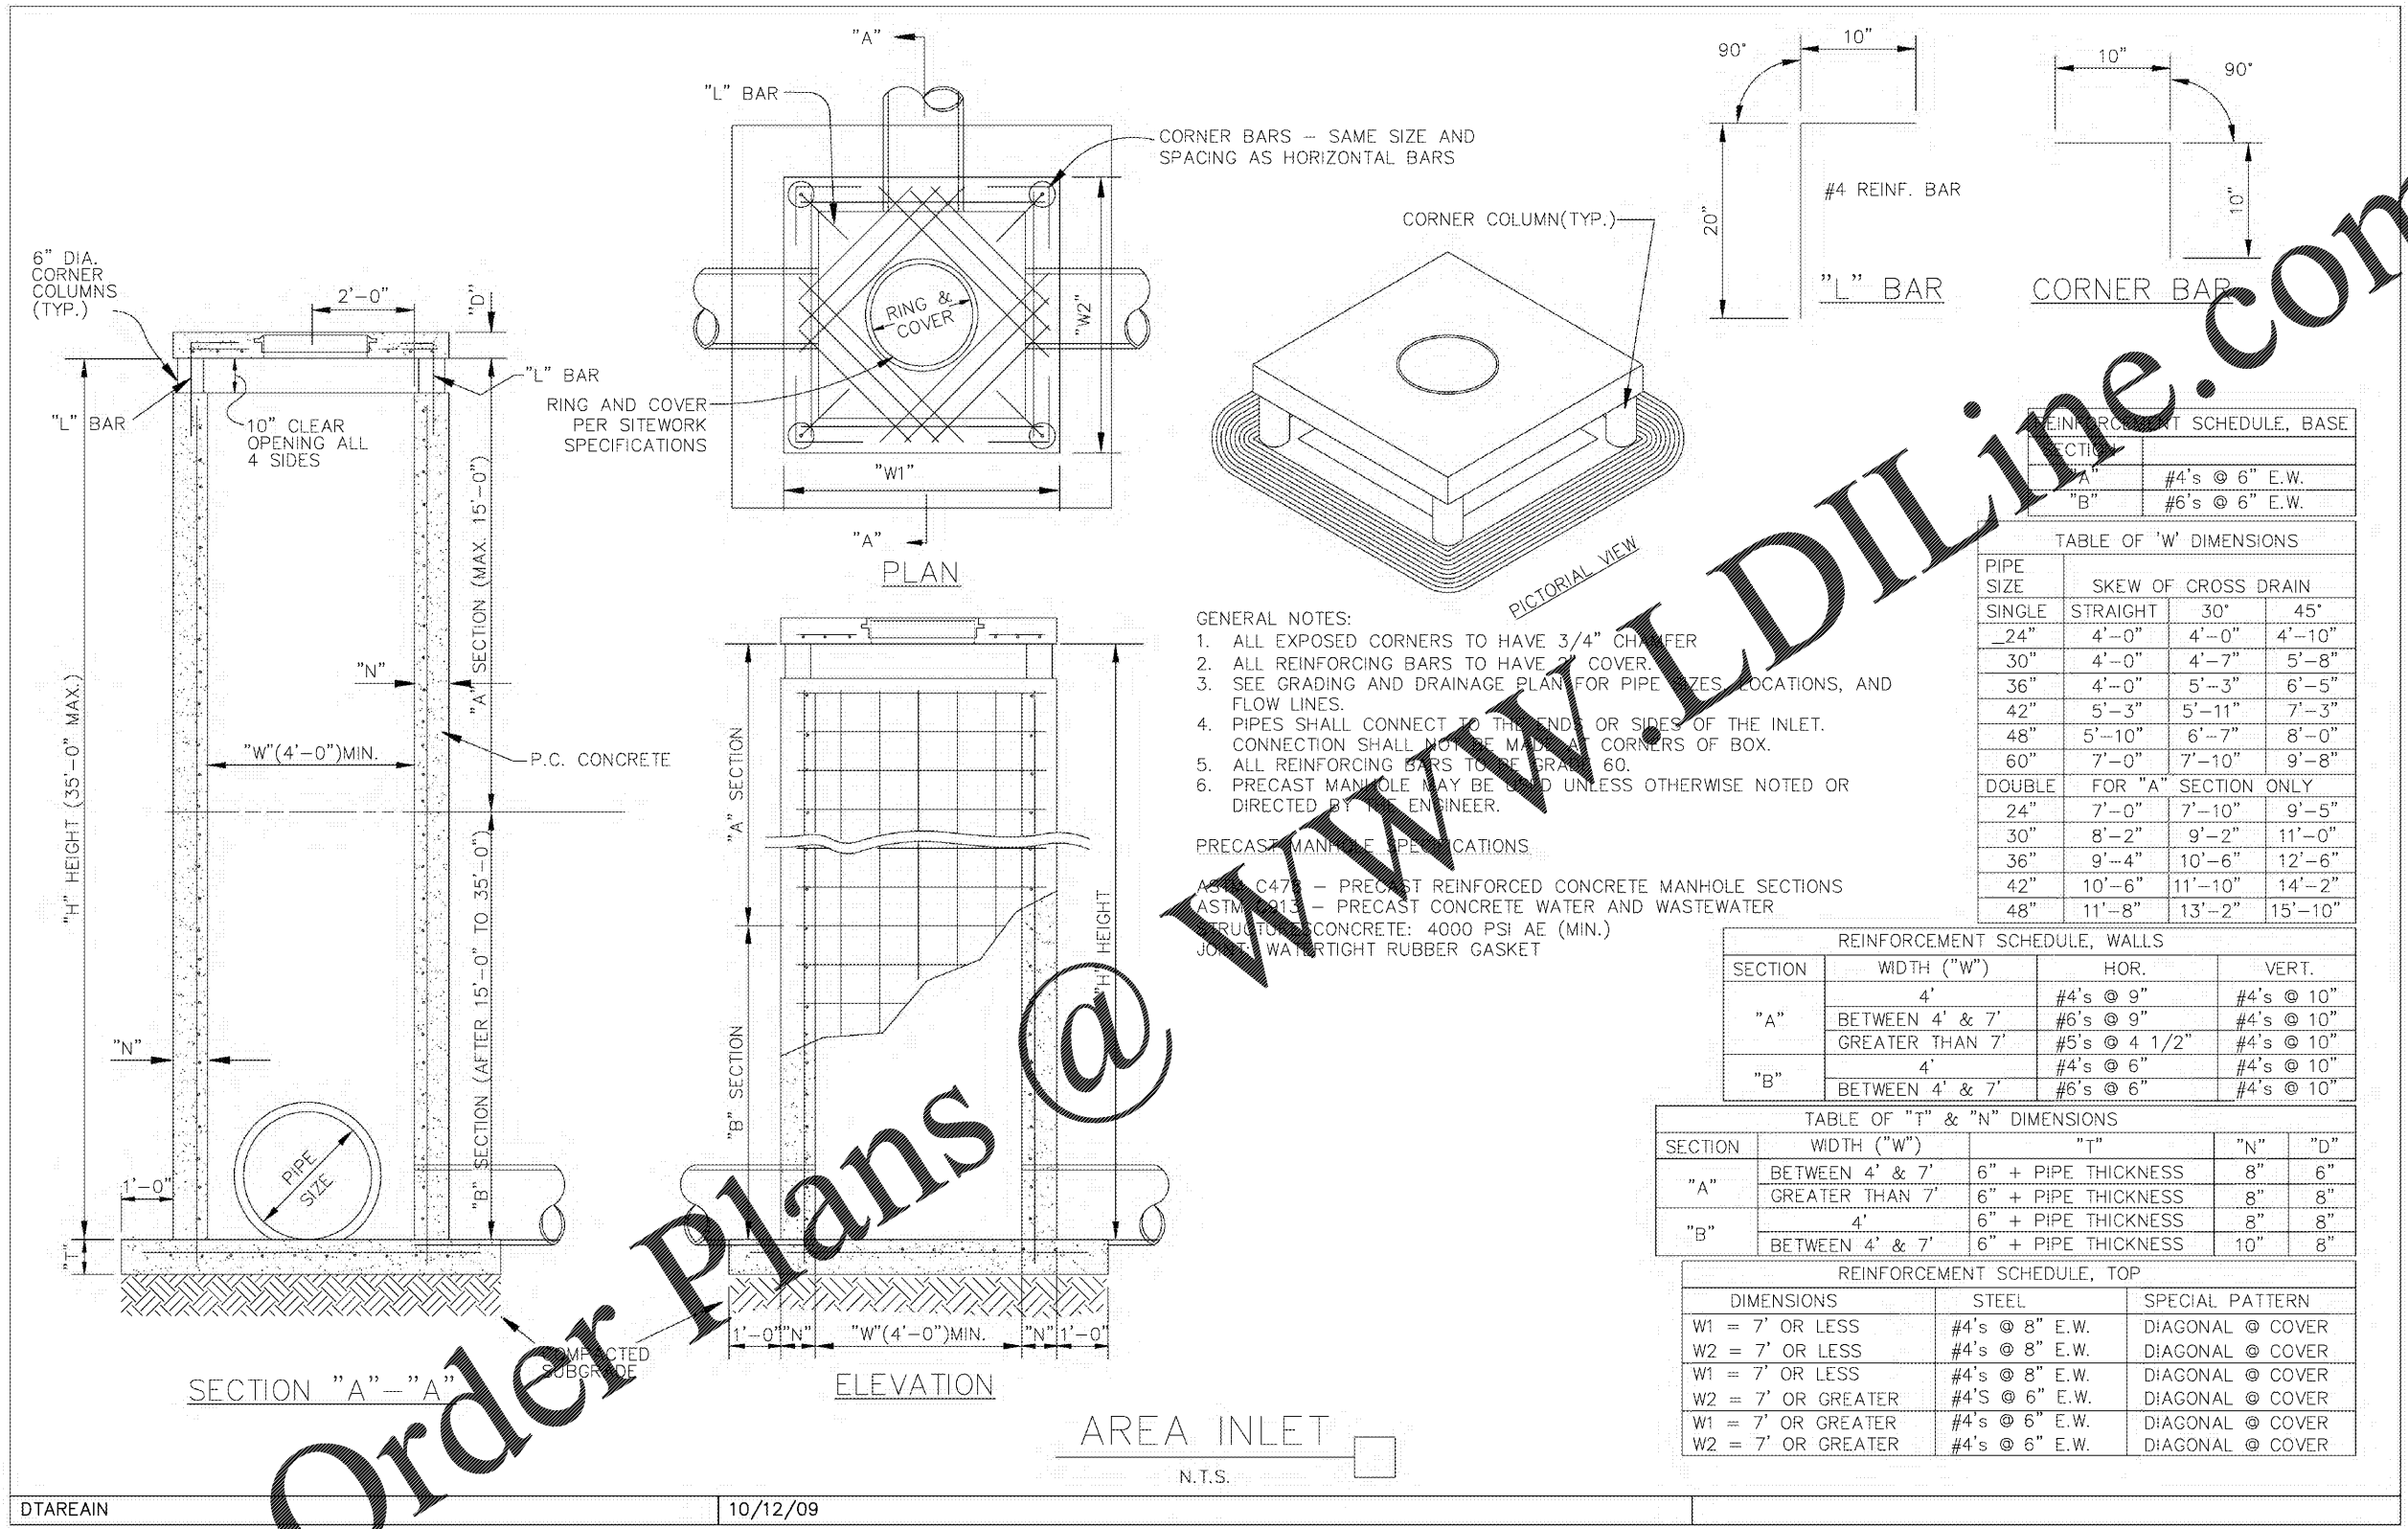

Order Plans @ WWW.DILINE.com

DTAREAIN 10/12/09

AREA INLET
 N.T.S.