
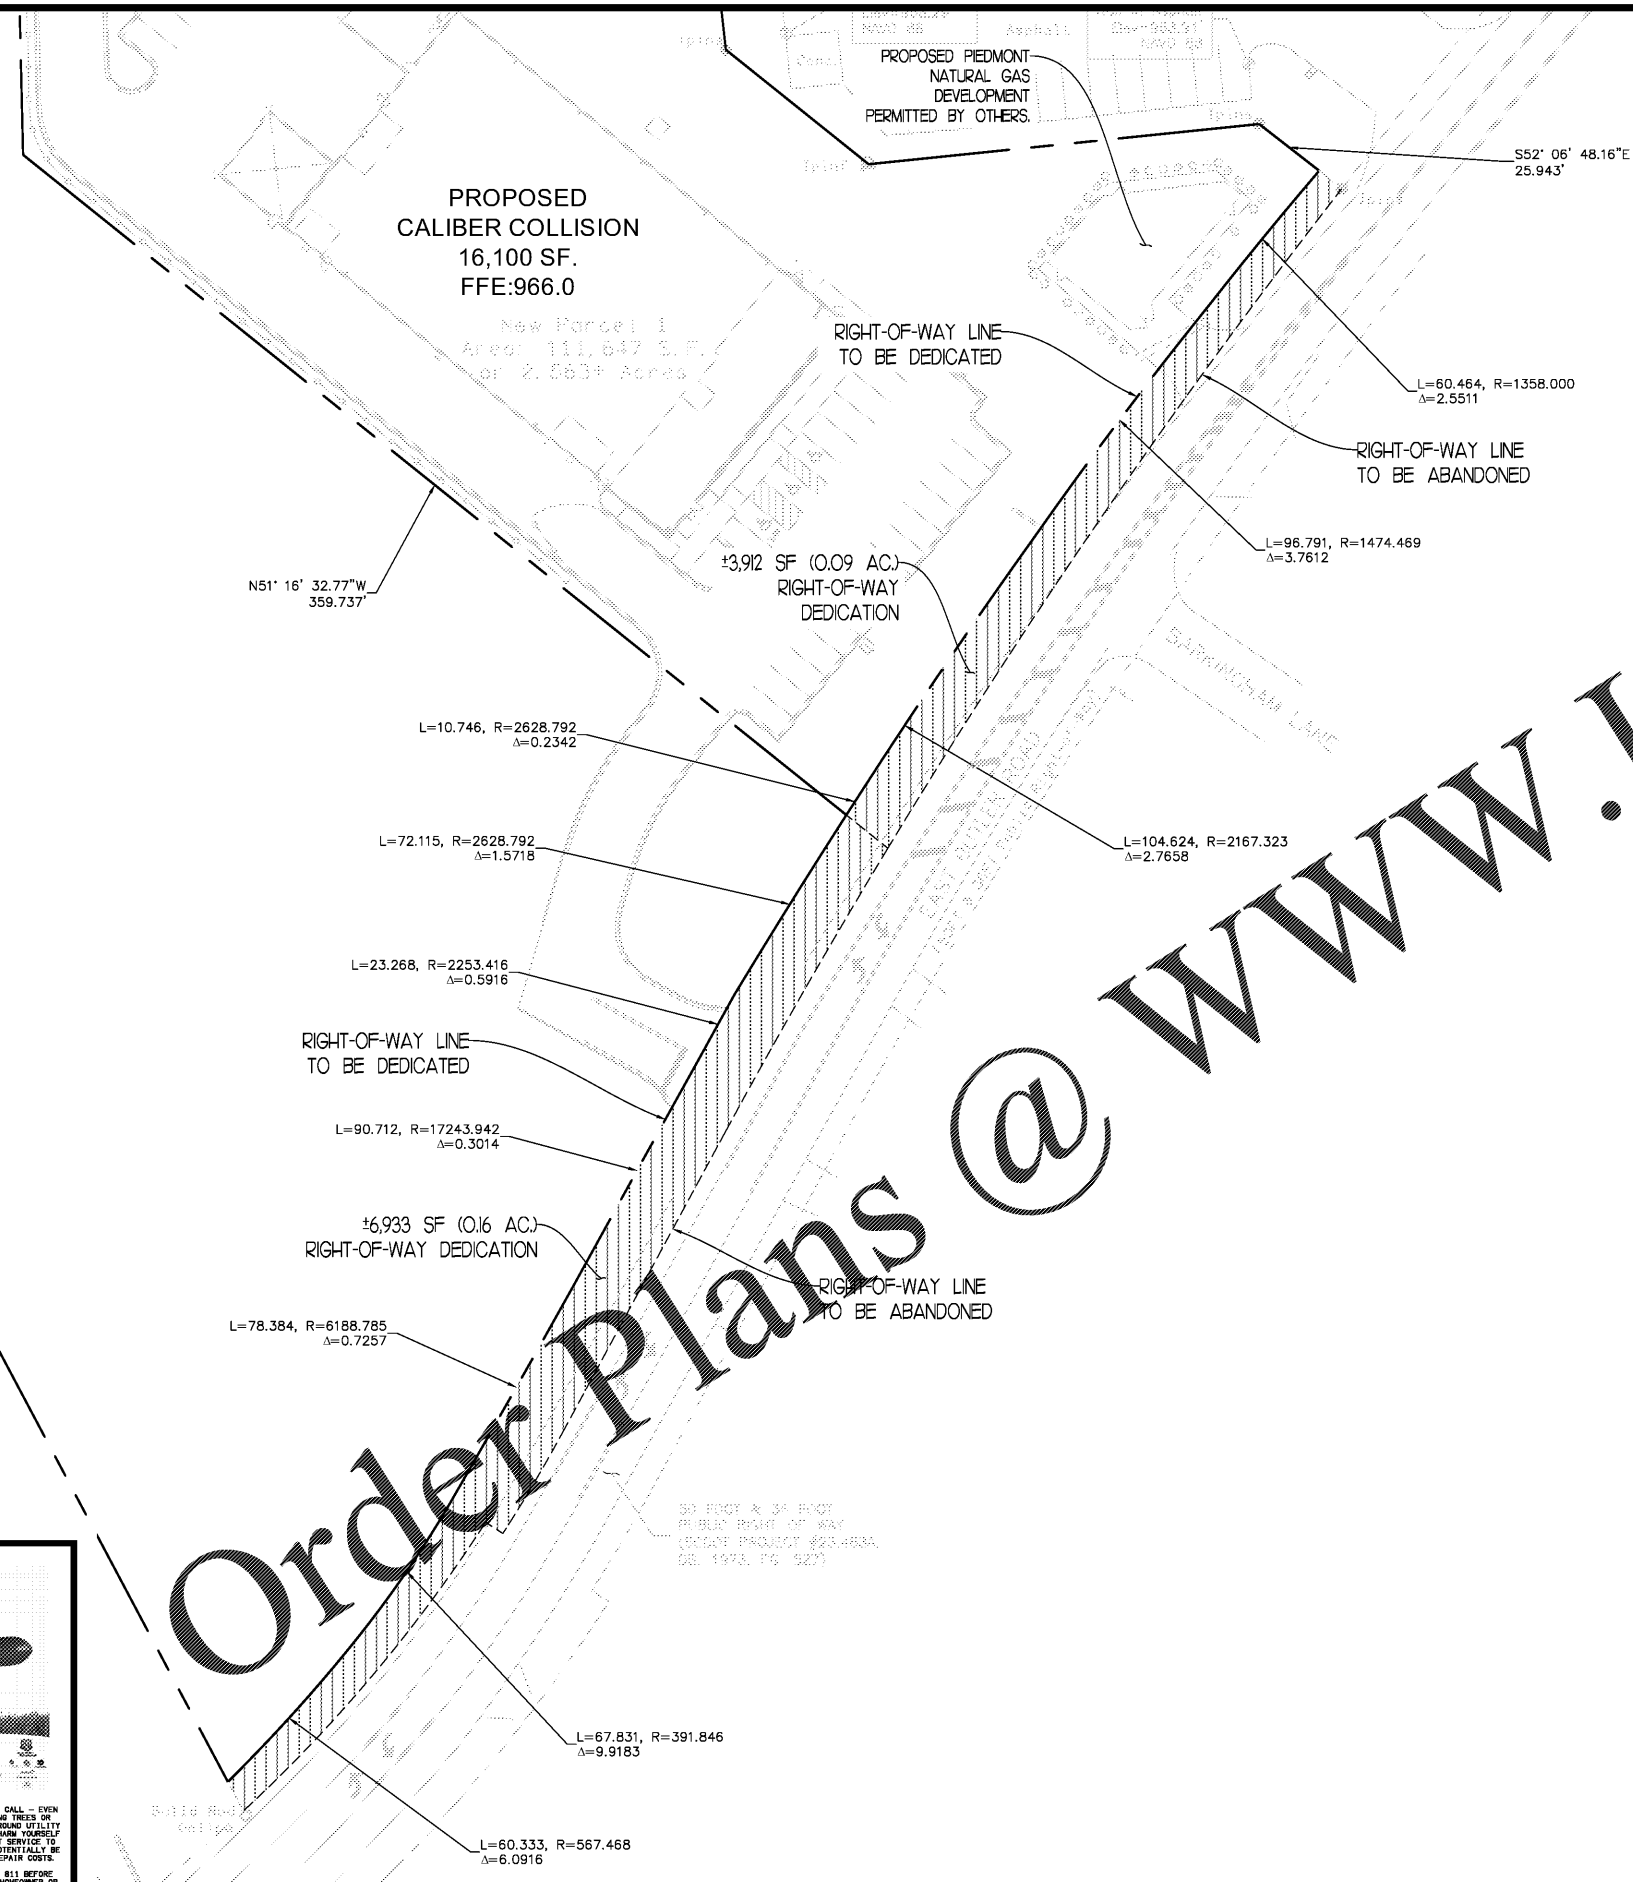



REVISIONS	BY

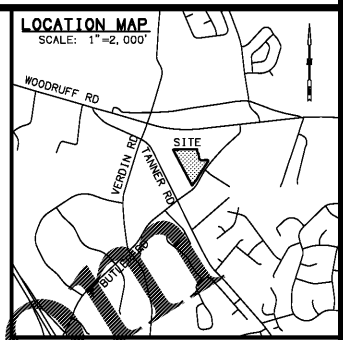


**LEGEND**

SYMBOL	DESCRIPTION
	PROPOSED RIGHT-OF-WAY LINE TO BE DEDICATED
	EXISTING RIGHT-OF-WAY LINE TO BE VACATED
	AREA OF RIGHT-OF-WAY TO BE VACATED

Order Plans @ [www.LDILine.com](http://www.LDILine.com)

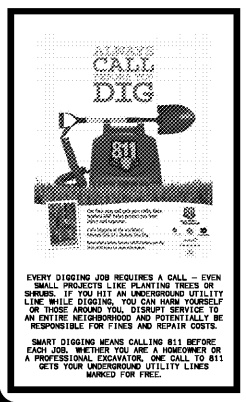


## OFF-SITE ROADWAY - RIGHT-OF-WAY PLAN

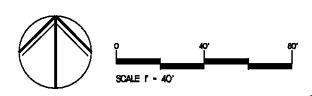

**FREELAND and KAUFFMAN, INC.**  
 Engineers • Landscape Architects  
 209 West Stone Avenue  
 Greenville, South Carolina 29609  
 864-233-5497

**NO SET  
FOR  
CONSTRUCTION**

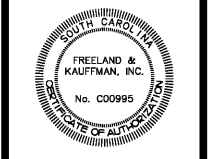

**CALIBER COLLISION**  
 1233 E. BUTLER ROAD  
 GREENVILLE, SC 29607  
 CROSS DEVELOPMENT CC FIVE FORKS, LLC.  
 4836 MARSH RIDGE  
 CARROLLTON, TX 75010  
 TEL. (214) 614-8252

DRAWN	EAC
CHECKED	TMB
DATE	01/04/2021
SCALE	SCALE
DRAWING	R3