

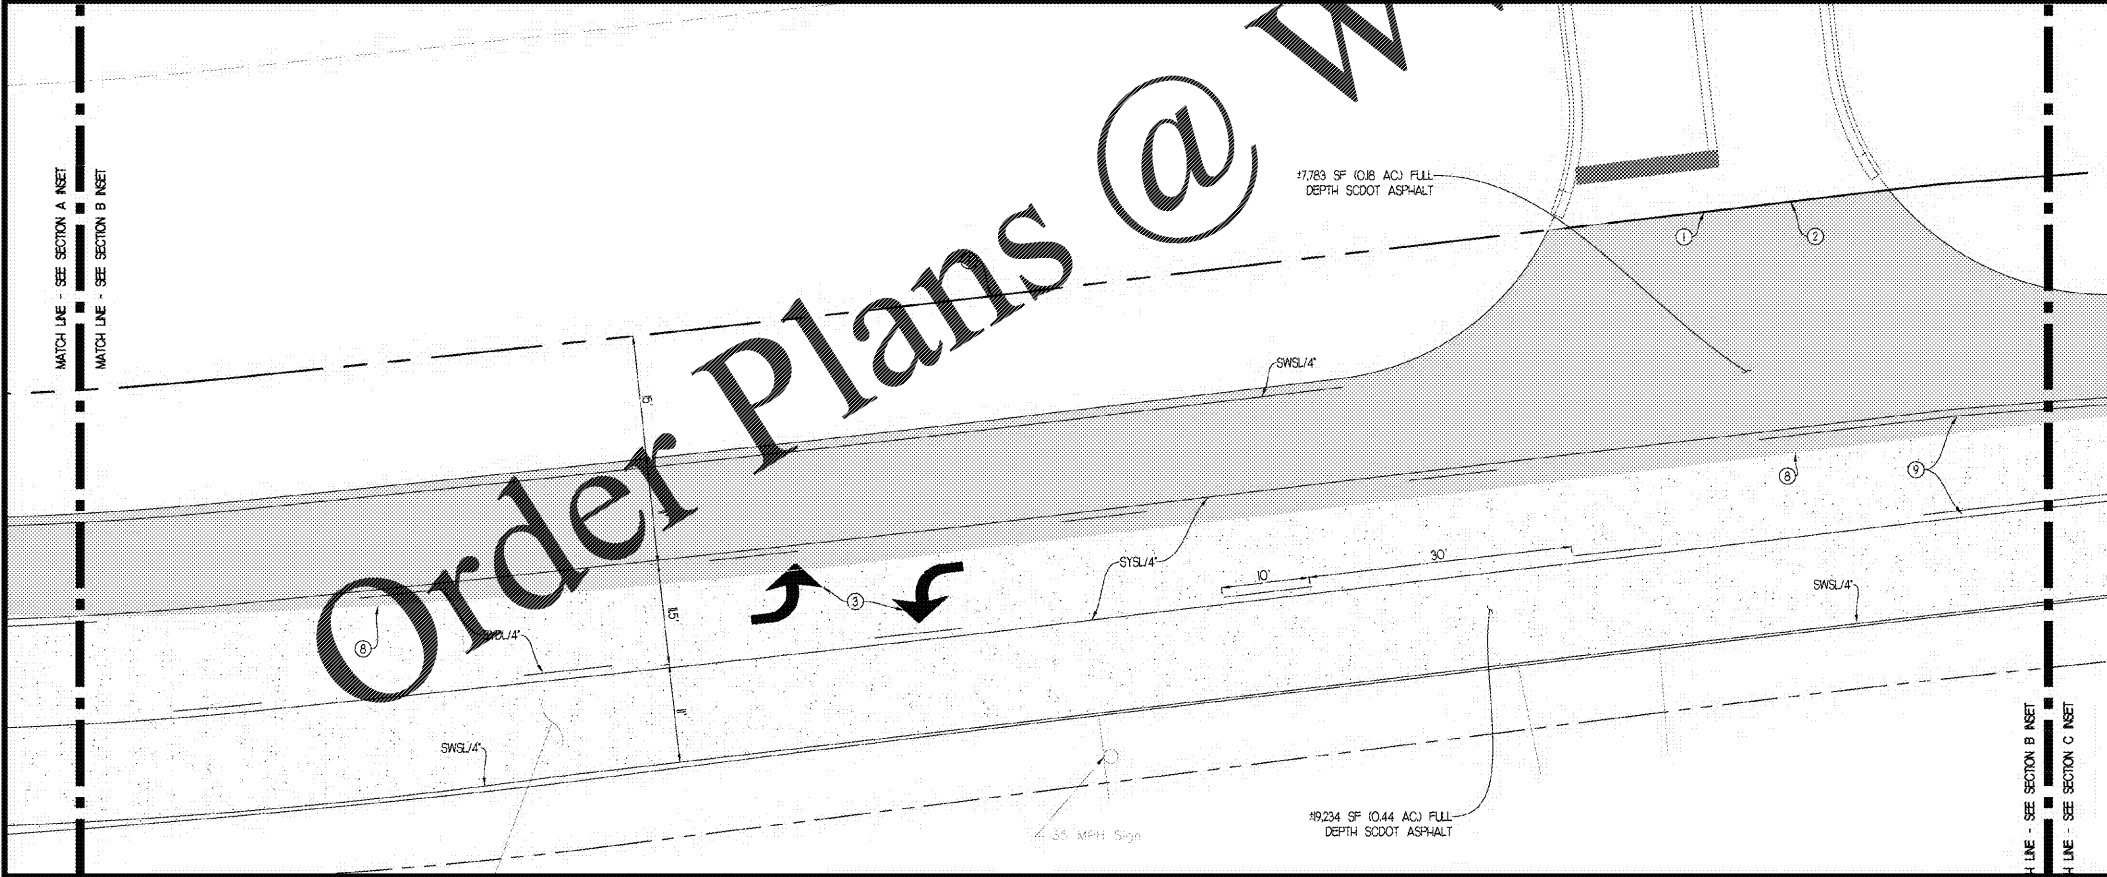
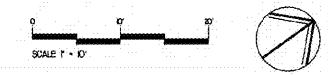


OFF-SITE ROADWAY - LAYOUT & STRIPING PLAN SECTION A

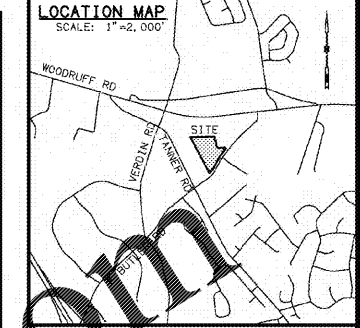

OFF-SITE ROADWAY - LAYOUT & STRIPING PLAN SECTION B

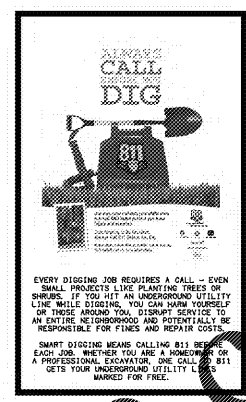

LEGEND

SYMBOL	DESCRIPTION
[Solid Grey Box]	FULL DEPTH PAVEMENT
[Dotted Grey Box]	MILL AND ASPHALT OVERLAY
[Dashed Line]	LIMITS OF MILL AND ASPHALT OVERLAY
[Arrow]	THERMOPLASTIC DIRECTIONAL ARROW

PAINT STRIPING LEGEND

DYSL/4 - DOUBLE YELLOW SOLID LINE / 4" WIDE EACH
 SYSL/4 - SINGLE YELLOW SOLID LINE / 4" WIDE
 SYDL/4 - SINGLE YELLOW DASHED LINE / 4" WIDE
 SWSL/4 - SINGLE WHITE SOLID LINE / 4" WIDE

NOTE: ALL MARKINGS WITHIN SCDOT RIGHT-OF-WAY SHALL BE APPROVED PERMANENT PAVEMENT MARKINGS PER SECTIONS 625, 626, AND 627 WITHIN THE SCDOT STANDARD SPECIFICATIONS FOR HIGHWAY CONSTRUCTION.

- KEYNOTES:**
- PROPOSED EDGE OF PAVEMENT
 - TRANSITION FROM PROPOSED ASPHALT TO EXISTING ASPHALT. ENSURE SMOOTH TRANSITION
 - THERMOPLASTIC PAINT DIRECTIONAL ARROW (RE: SCDOT 625-40-00)
 - RELOCATED TRAFFIC SIGN
 - RELOCATED MALLON SIGN
 - EXISTING CONCRETE CURB & GUTTER TO REMAIN
 - PROPOSED PROPERTY/ RIGHT-OF-WAY LINE
 - TRANSITION FROM FULL DEPTH ASPHALT TO MILL & OVERLAY
 - TRANSITION FROM SYSL/4 AND SYDL/4 TO DYSL/4
 - CHEVRON STRIPING - 24" DIAGONAL MARKINGS SPACED PER SCDOT STANDARDS (RE: SCDOT 625-405-00)

CONSTRUCTION RESTRICTIONS
 PER SCDOT PRIMARY AND SECONDARY ROUTE RESTRICTIONS GUIDE, EAST BUTLER ROAD IS LISTED AS MON-FRI 7AM-5PM. THEREFORE, NO WORK SHALL OCCUR DURING THIS TIME.

SCDOT NOTE
 ANY WORK BUILT WITHIN THE EAST BUTLER ROAD RIGHT-OF-WAY THAT IS NOT BUILT PER THE APPROVED PLAN SET IS SUBMITTED TO REMOVAL AND REPLACEMENT AFTER INSPECTION AT THE CONTRACTOR'S EXPENSE.

OFF-SITE ROADWAY - LAYOUT & STRIPING PLAN I

REVISIONS	BY

FREELAND and KAUFFMAN, INC.
 Engineers • Landscape Architects
 209 West Stone Avenue
 Greenville, South Carolina 29609
 864-233-5497

BD SET
 NOT FOR
 CONSTRUCTION



CALIBER COLLISION
 1233 E. BUTLER ROAD
 GREENVILLE, SC 29607
 CROSS DEVELOPMENT CC FIVE FORKS, LLC.
 4336 MARSH RIDGE
 CARROLLTON, TX 75010
 TEL. (214) 814-8252

DRAWN	EAC
CHECKED	TMB
DATE	01/04/2021
SCALE	
DRAWING	R5