

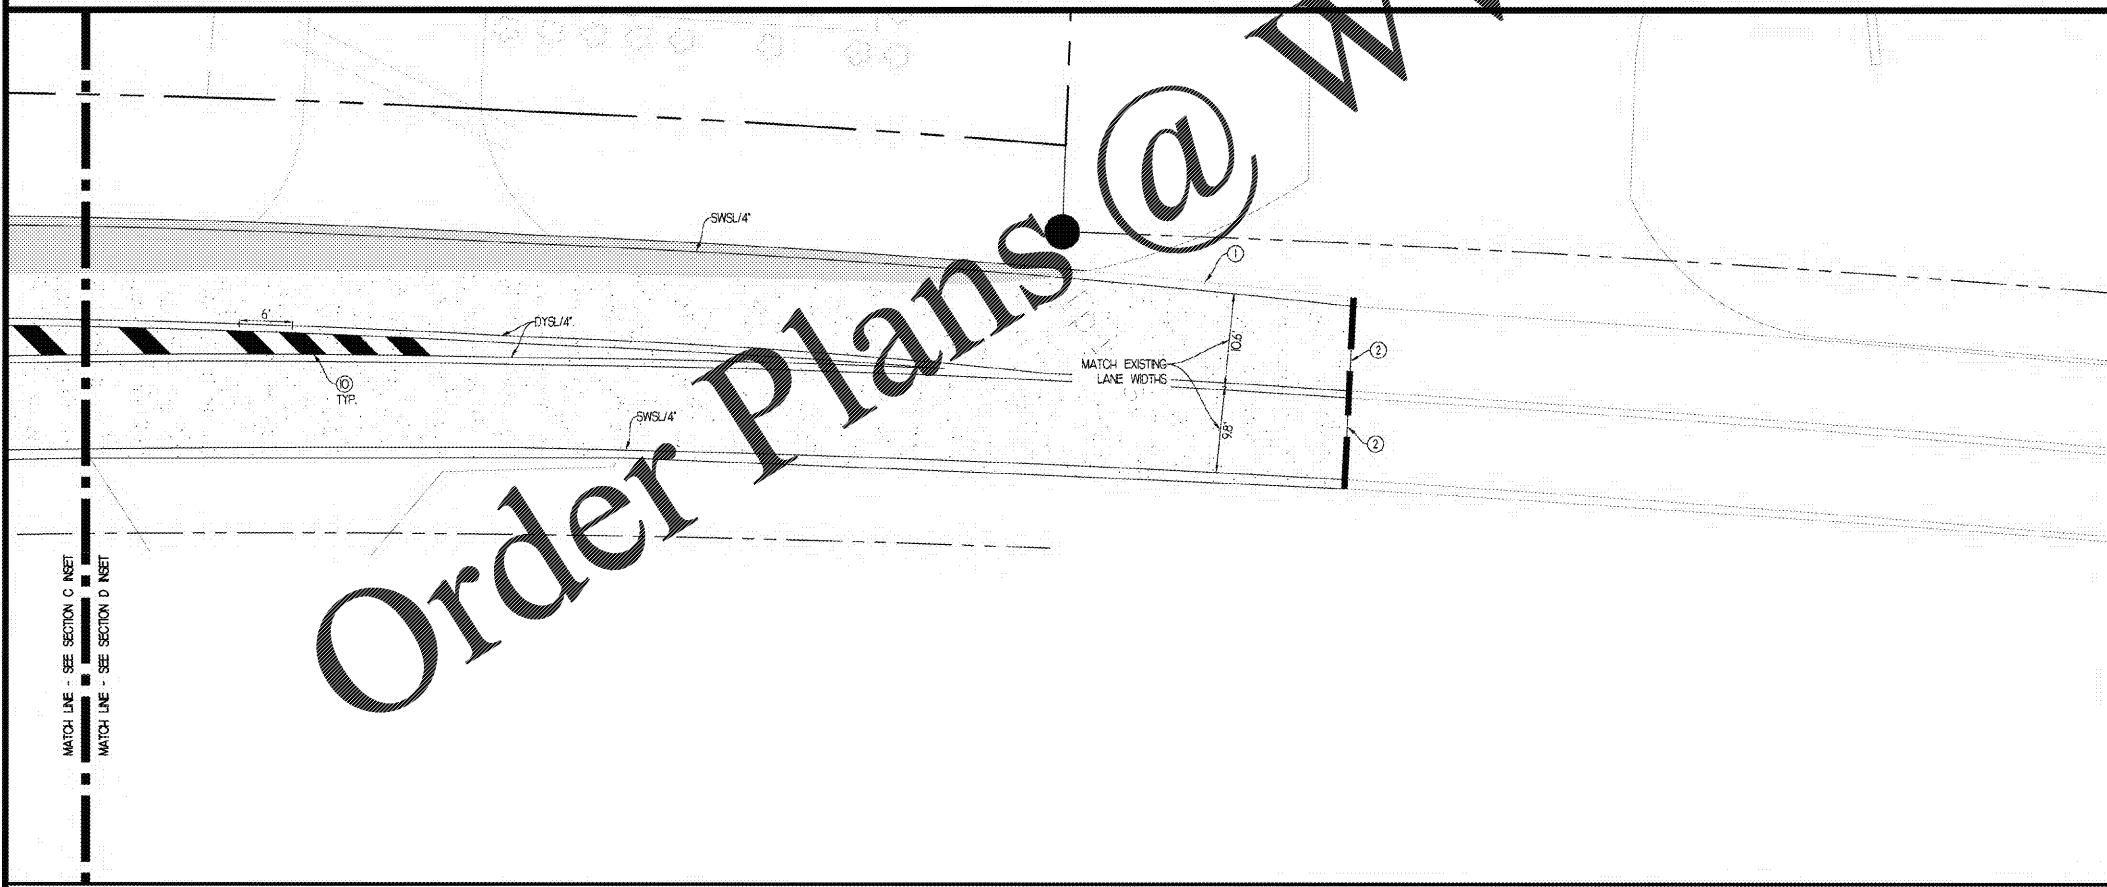
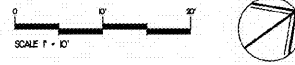
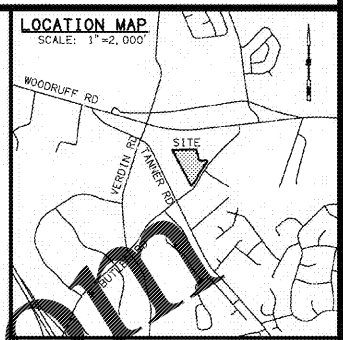


OFF-SITE ROADWAY - LAYOUT & STRIPING PLAN SECTION C

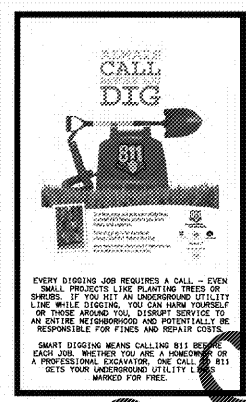

OFF-SITE ROADWAY - LAYOUT & STRIPING PLAN SECTION D

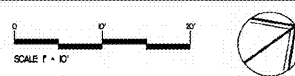

LEGEND	
SYMBOL	DESCRIPTION
	FULL DEPTH PAVEMENT
	MILL AND ASPHALT OVERLAY
	LIMITS OF MILL AND ASPHALT OVERLAY
	THERMOPLASTIC DIRECTIONAL ARROW

PAINT STRIPING LEGEND	
DYSL/4'	DOUBLE YELLOW SOLID LINE / 4' WIDE EACH
SYSL/4'	SINGLE YELLOW SOLID LINE / 4' WIDE
SYDL/4'	SINGLE YELLOW DASHED LINE / 4' WIDE
SWSL/4'	SINGLE WHITE SOLID LINE / 4' WIDE

NOTE: ALL MARKINGS WITHIN SCODOT RIGHT-OF-WAY SHALL BE APPROVED PERMANENT PAVEMENT MARKINGS PER SECTIONS 625, 626, AND 627 WITHIN THE SCODOT STANDARD SPECIFICATIONS FOR HIGHWAY CONSTRUCTION.

- KEYNOTES:**
- PROPOSED EDGE OF PAVEMENT
 - TRANSITION FROM PROPOSED ASPHALT TO EXISTING ASPHALT. ENSURE SMOOTH TRANSITION
 - THERMOPLASTIC PAINT DIRECTIONAL ARROW (RE: SCODOT 625-410-00)
 - RELOCATED TRAFFIC SIGN
 - RELOCATED MALLON SIGN
 - EXISTING CONCRETE CURB & GUTTER TO REMAIN
 - PROPOSED PROPERTY / RIGHT-OF-WAY LINE
 - TRANSITION FROM FULL DEPTH ASPHALT TO MILL & OVERLAY
 - TRANSITION FROM SYSL/4' AND SYDL/4' TO DYSL/4'
 - CHEVRON STRIPING - 24" DIAGONAL MARKINGS SPACED PER SCODOT STANDARDS (RE: SCODOT 625-405-00)

CONSTRUCTION RESTRICTIONS
 PER SCODOT PRIMARY AND SECONDARY ROUTE RESTRICTIONS GUIDE, EAST BUTLER ROAD IS LISTED AS MON-FRI 7AM-8PM THEREFORE, NO WORK SHALL OCCUR DURING THIS TIME.

SCODOT NOTE
 ANY WORK BUILT WITHIN THE EAST BUTLER ROAD RIGHT-OF-WAY THAT IS NOT BUILT PER THE APPROVED PLAN SET IS SUBMITTED TO REMOVAL AND REPLACEMENT AFTER INSPECTION AT THE CONTRACTOR'S EXPENSE.

OFF-SITE ROADWAY - LAYOUT & STRIPING PLAN 2

REVISIONS	BY

FREELAND and KAUFFMAN, INC.
 Engineers * Landscape Architects
 209 West Stone Avenue
 Greenville, South Carolina 29609
 864-233-5497

BD SET
 NOT FOR
 CONSTRUCTION



CALIBER COLLISION
 1233 E. BUTLER ROAD
 GREENVILLE, SC 29607
 CROSS DEVELOPMENT CC FIVE FORKS, LLC.
 4936 MARSH RIDGE
 CARROLLTON, TX 75010
 TEL. (214) 614-9252

DRAWN	BAC
CHECKED	TMB
DATE	01/04/2021
SCALE	AS SHOWN
DRAWING	
R6	