

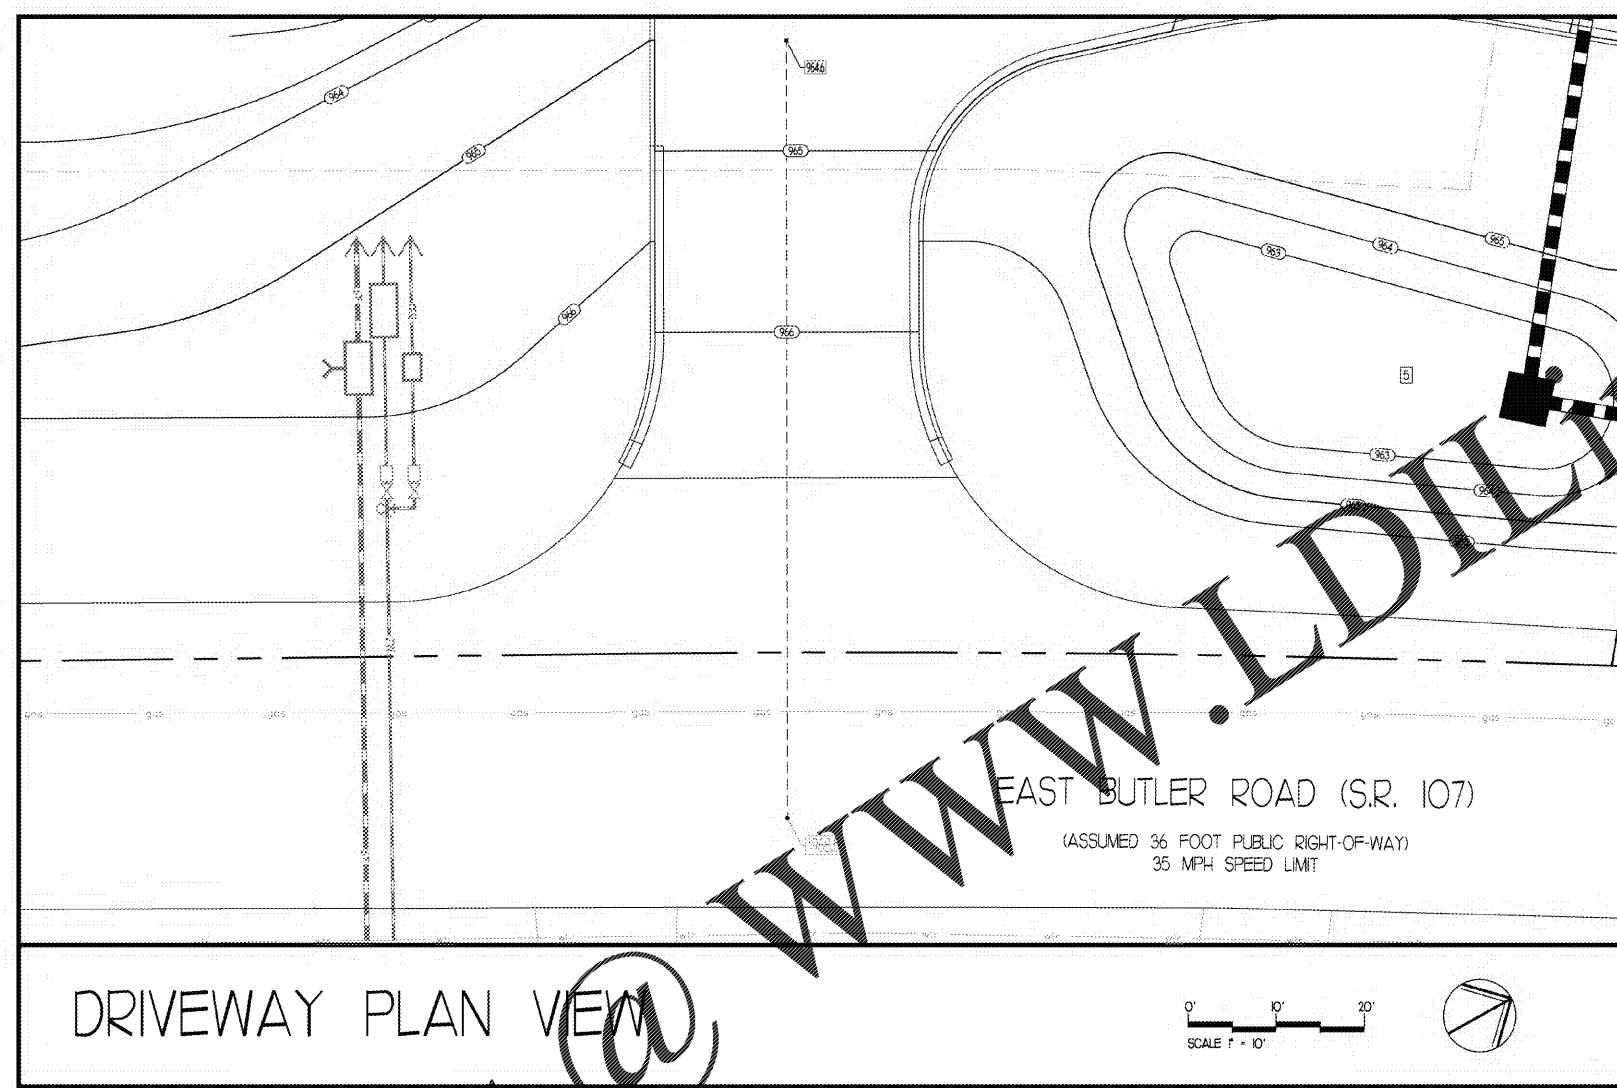
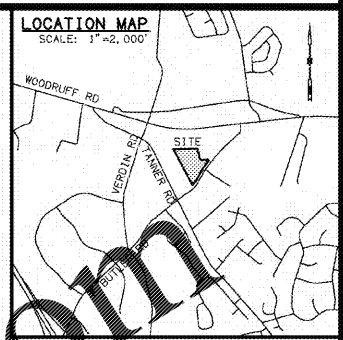


REVISIONS	BY

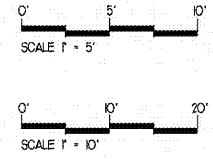

DRIVEWAY PLAN VIEW

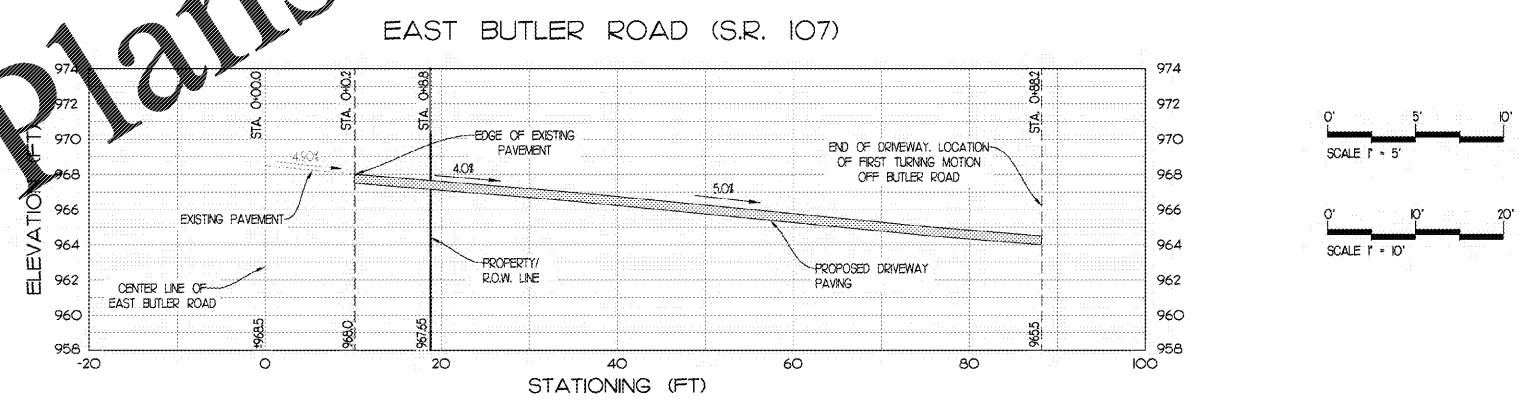

Order Plans

WWW.LDILLINE.COM

FREELAND and KAUFFMAN, INC.
 Engineers • Landscape Architects
 209 West Stone Avenue
 Greenville, South Carolina 29609
 864-233-5497

BD SET
 NOT FOR
 CONSTRUCTION



CALIBER COLLISION
 1233 E. BUTLER ROAD
 GREENVILLE, SC 29607
 CROSS DEVELOPMENT CC FIVE FORKS, LLC.
 4336 MARSH RIDGE
 CARROLLTON, TX 75010
 TEL. (214) 814-8252



OFF-SITE
 ROADWAY -
 DRIVEWAY PROFILE

DRAWN
CHECKED
TMB
DATE
01/04/2021
SCALE
DRAWING
R18