


SCHEDULE OF FASTENERS

NO. REQD	DESCRIPTION	COLOR
#28	12-14 x 2" SD Screw, Washer	STANDARD TBD
#4A	1/4-14 x 7/8 SD Screw, Washer	STANDARD TBD

SPECIAL NOTE AT FLUSH GIRT CONDITIONS
 IF FLUSH FRAMED GIRTS ARE LOCATED IN BRACED BAYS AND INTERFERE WITH THE BRACING MEMBER THE GIRTS MUST BE FIELD SLOTTED TO ALLOW PASSAGE OF THE BRACING MEMBER. SEE PF02009 FOR SIMILAR DETAILS.

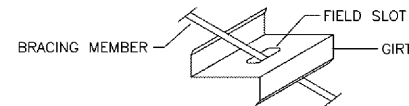

BOLT TABLE
FRAME LINE B

LOCATION	QUAN	TYPE	DIA	LENGTH
EB-2	8	A325	1/2"	1 3/4"
SC-1/SR-1	4	A325	3/4"	1 1/4"

MEMBER TABLE
FRAME LINE B

MARK	PART	LENGTH
EB-2	W8X18	1'-1 1/2"
SC-1	W8X21	25'-1 3/16"
SR-1	W10X12	15'-9 3/8"
DJ-1	8F35C14	7'-6"
DJ-4	8F35C14	12'-7"
DJ-5	8F25C14	9'-6 1/2"
GH08-1	GH08-1	3'-4 1/2"
DH-2	8F35C14	20'-0"
DH-3	8F35C14	12'-0"
DH-4	8F25C14	6'-0"
DJ-1	8F25C16	6'-0"
E-1	10ES1H14	26'-7 1/2"
E-2	10ES1H14	27'-5 1/2"
E-3	10ES1H14	27'-9 1/2"
E-4	10ES1H14	5'-1 1/2"
G-28	8X25Z16	3'-8"
G-29	8X25Z12	29'-1 1/2"
G-30	8X25Z16	10'-4"
G-31	8X25Z12	27'-5 1/2"
G-32	8X25Z14	27'-5 1/2"
G-33	8X25Z12	29'-11 1/2"
G-34	8X25Z16	27'-5 1/2"
G-35	8X25Z16	29'-11 1/2"
G-36	8X25Z12	29'-11 1/2"
G-37	8X25Z16	7'-4"
G-38	8X25Z14	7'-4"
G-39	8X25Z13	30'-3 1/2"
G-40	8X25Z16	7'-6"
G-41	8X25Z16	5'-1 1/2"
G-43	8X25Z16	26'-1 1/2"
G-44	8X25Z16	24'-4"
G-45	8X25Z14	24'-4"
G-46	8X25Z13	24'-4"
G-47	8X25C16	26'-5 1/2"
TB-1	HSS18X6X3/8"	26'-1 1/2"
CB-3	1 1/4" DIA. Clevis	32'-6"

Rev	Date	Description
0	05/22/20	FOR ERECTOR INSTALLATION

MESCO Building Solutions
 Irving, TX 75061
 5244 Bear Creek Court
 Voice 214-667-9999 Fax 214-667-9737



Customer: CROSS DEVELOPMENT, LLC
 4336 MARSH RIDGE RD
 CARROLLTON, TX 75010-4447 US
 MEGAN WEREN

Project Name & Location: CC FIVE FORKS SC
 CROSS DEVELOPMENT
 1215 E BUTLER RD
 GREENVILLE, SC 29607-9911 US


Scale: NOT TO SCALE
 Drawn by: PNR 05/22/20
 Checked by: SH
 Project Engineer: SH
 Job Number: 17-B-60327
 Sheet Number: E5

The engineer whose seal appears hereon is an employee for the manufacturer for the materials described herein. Said seal or certification is limited to the products designed and manufactured by manufacturer only. The undersigned engineer is not the overall engineer of record for this project.

Order Plans @ WWW.DIILINE.COM

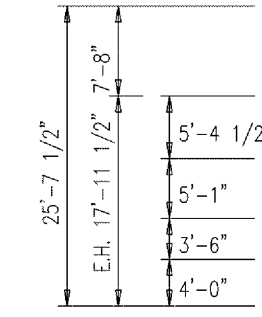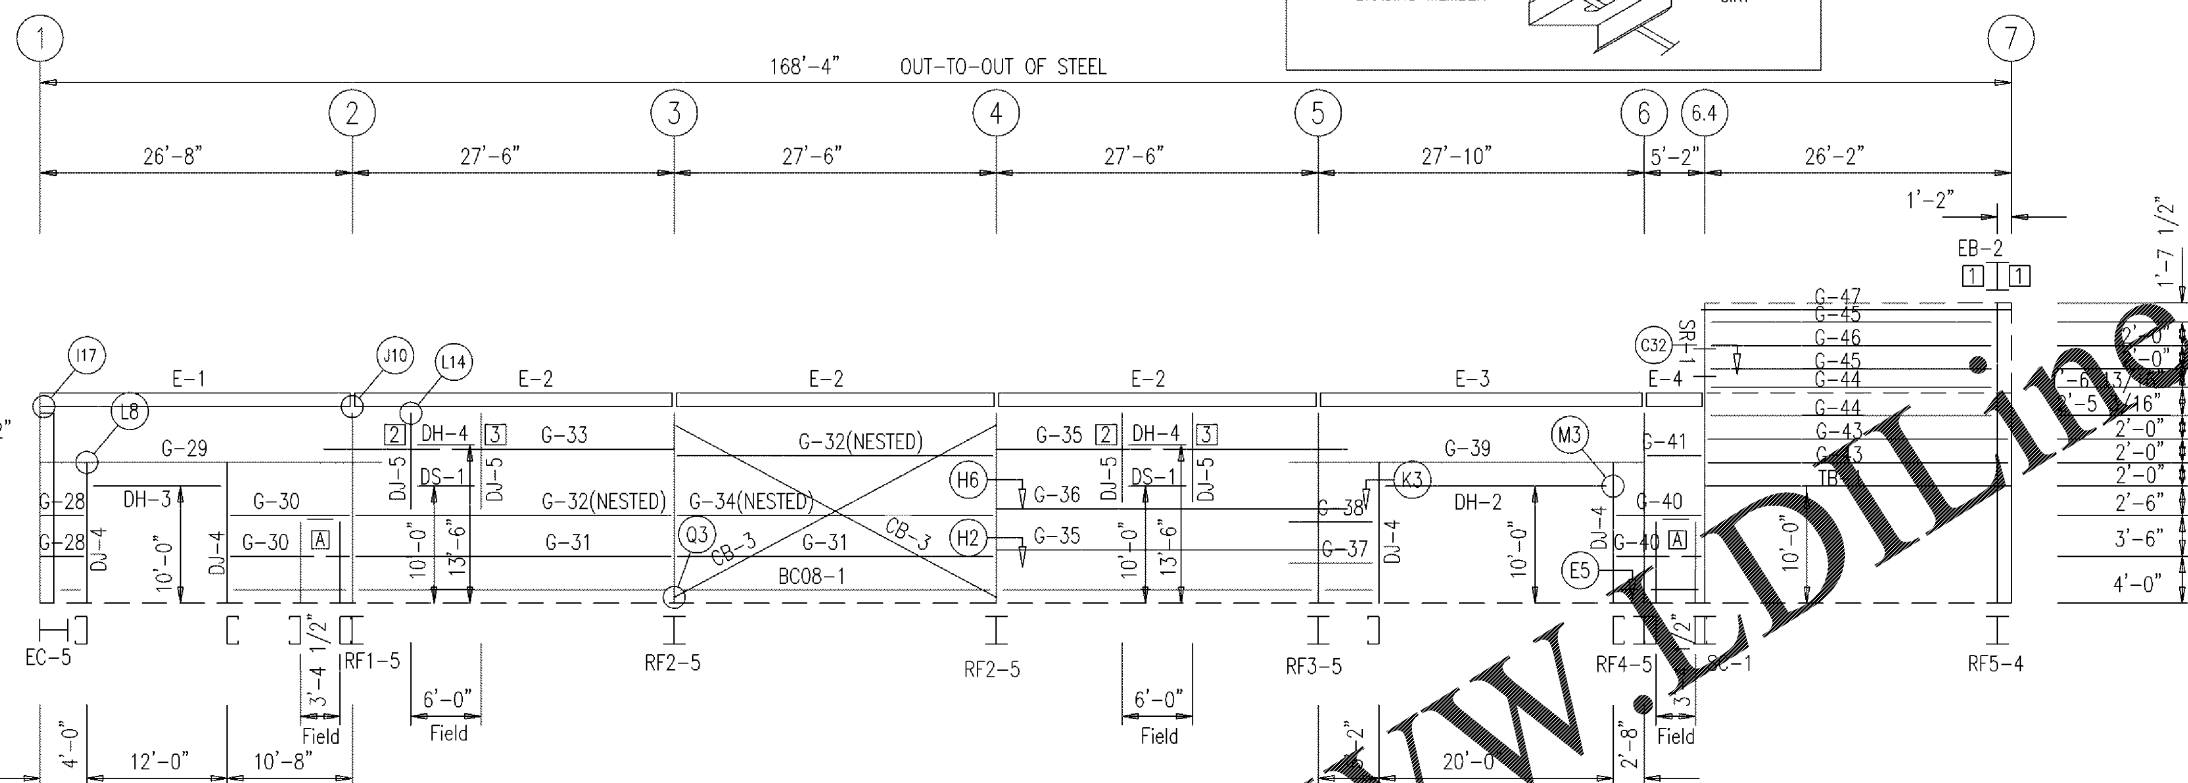

GIRT LAPS

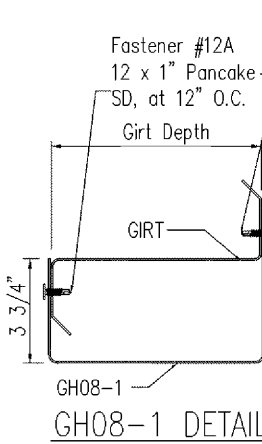

GH08-1 DETAIL


PBR WALL PANELS
 PANEL COVERAGE = 3'-0"
 COLOR = STANDARD TBD

CL292- FASTENS BETWEEN THE GIRTS ON EACH SIDE OF THE SIDEWALL COLUMNS, AT ALL GIRT ELEVATIONS. REFER TO DETAILS.

PC30- FASTENS BETWEEN THE GIRTS ON EACH SIDE OF THE SIDEWALL COLUMNS, AT ALL GIRT ELEVATIONS. REFER TO DETAILS.

PBR WALL PANELS
 PANEL COVERAGE = 3'-0"
 COLOR = STANDARD TBD


FIELD CUT PANELS AS REQUIRED

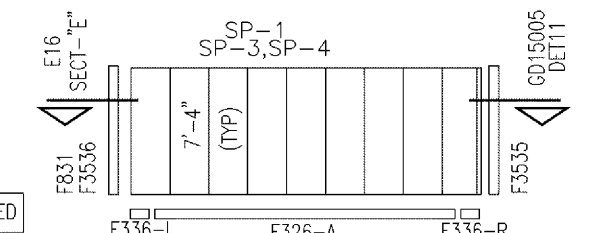


PARAPET BACK SHEETING & TRIM: LINE B
 PANELS: 26 Gauge PBR - STANDARD TBD

CONNECTION PLATES
FRAME LINE B

ID	MARK/PART
1	SC180
2	SC576_L
3	SC576_R

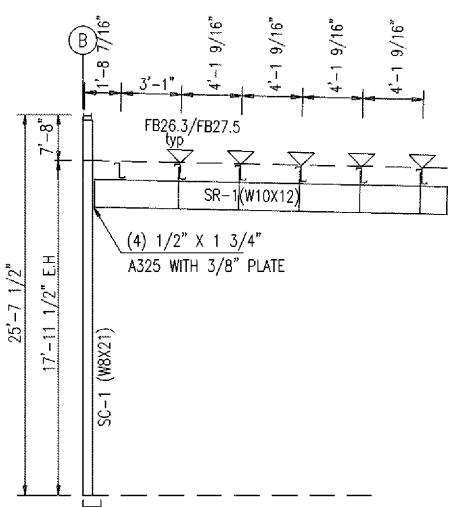

SLODIER FRAME LINE 6.4
 (GIRTS NOT SHOWN)

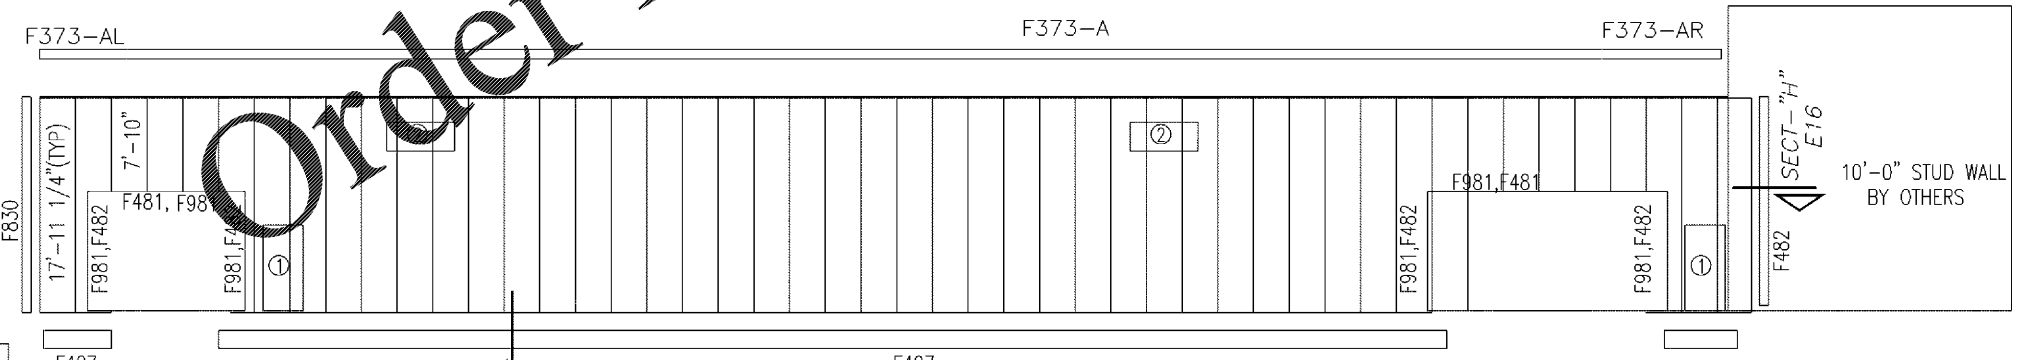

SIDEWALL SHEETING ELEVATION: FRAME LINE B

PANELS: 26 Gauge PBR - STANDARD TBD

FIELD CUT PANELS AS REQUIRED

Drawing has been digitally signed.

Jason Speagle
 May 26, 2020

