

SCHEDULE OF FASTENERS

NO. REQD	DESCRIPTION	COLOR
#28	12-14 x 2" SD Screw, Washer	STANDARD TBD
#4A	1/4-14 x 7/8 SD Screw, Washer	STANDARD TBD

BEARING FRAME ONLY!


WASHER TO BE USED AT ENDWALL COLUMN TO ENDWALL RAFTER CONNECTION. USE ONE WASHER ON COLUMN SIDE. WASHER NOT NEEDED ON CLIP SIDE.

BOLT TABLE
FRAME LINE 7

LOCATION	QUAN	TYPE	DIA	LENGTH
Cor_Column/Raf	8	A325	3/4"	1 3/4"
Int_Column/Raf	4	A325	5/8"	1 3/4"

MEMBER TABLE
FRAME LINE 7


MARK	PART	LENGTH
EC-6	W8X24	25'-5"
EC-7	W8X24	25'-5"
EC-8	W8X13	18'-9 1/2"
EC-9	W8X13	18'-9 1/2"
EC-10	W8X13	18'-9 1/2"
EC-11	W8X13	18'-9 1/2"
TB-2	8X5 1/2X6X3/4	22'-11 3/4"
G-11	8X25C16	22'-11 3/4"
G-12	8X25C16	22'-11 3/4"
G-13	8X25C16	22'-11 3/4"
G-14	8X25C16	24'-6 1/2"
G-15	8X25C16	14'-11"
G-16	8X25C16	14'-11"
G-17	8X25C16	15'-2 3/4"
G-18	8X35C12	17'-4"
G-19	8X25C16	17'-4"
G-20	8X25C16	17'-11 1/2"
G-21	8X35C12	22'-8"
G-22	8X25C16	22'-8"
G-23	8X25C16	22'-8"
G-24	8X25C16	23'-3 1/2"
G-25	8X35C12	12'-0"
G-26	8X25C16	12'-0"
G-27	8X25C16	13'-5 1/2"

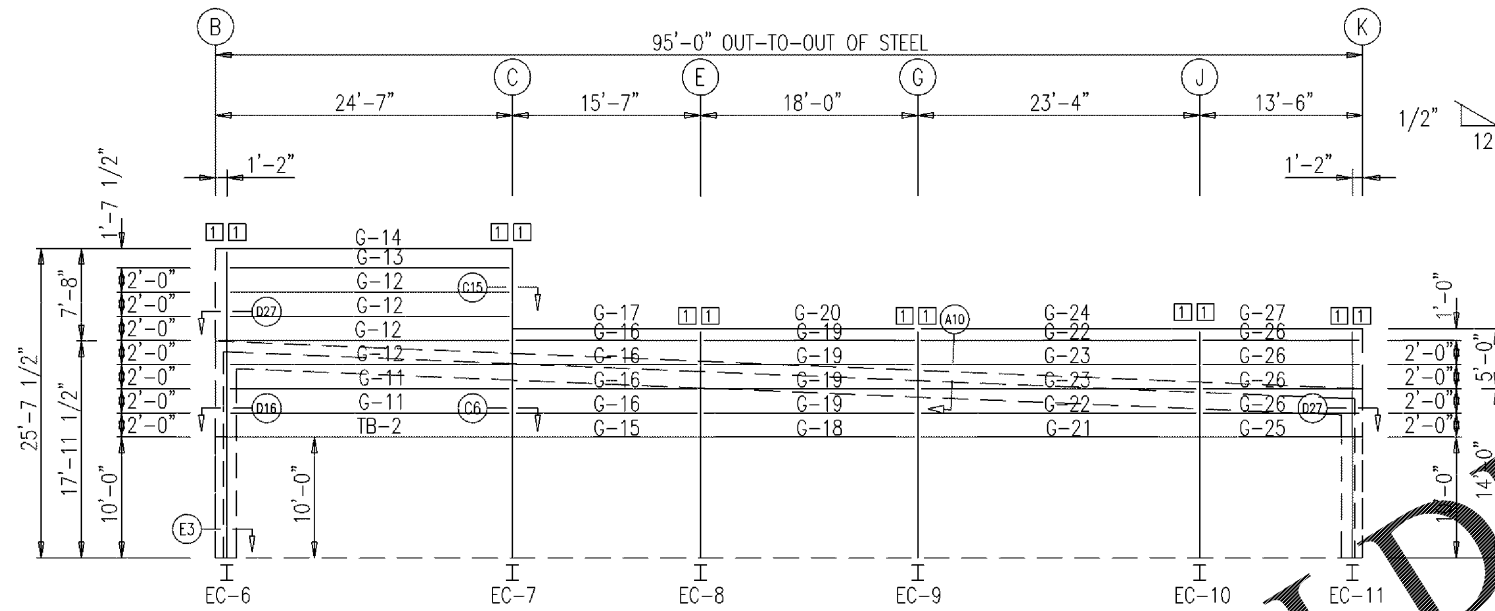

CL292- FASTENS BETWEEN THE GIRTS ON EACH SIDE OF THE SIDEWALL COLUMNS, AT ALL GIRT ELEVATIONS. REFER TO DETAILS.

PC30- FASTENS BETWEEN THE GIRTS ON EACH SIDE OF THE SIDEWALL COLUMNS, AT ALL GIRT ELEVATIONS. REFER TO DETAILS.

ENDWALL FRAMING: FRAME LINE 7

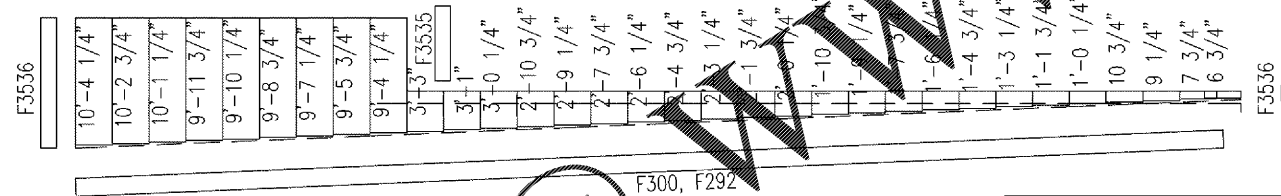


PBR WALL PANELS
PANEL COVERAGE = 3'-0"
COLOR = STANDARD TBD

PARAPET BACK SHEETING & TRIM: LINE 7

PANELS: 26 Gauge PBR - STANDARD TBD

FIELD CUT PANELS AS REQUIRED

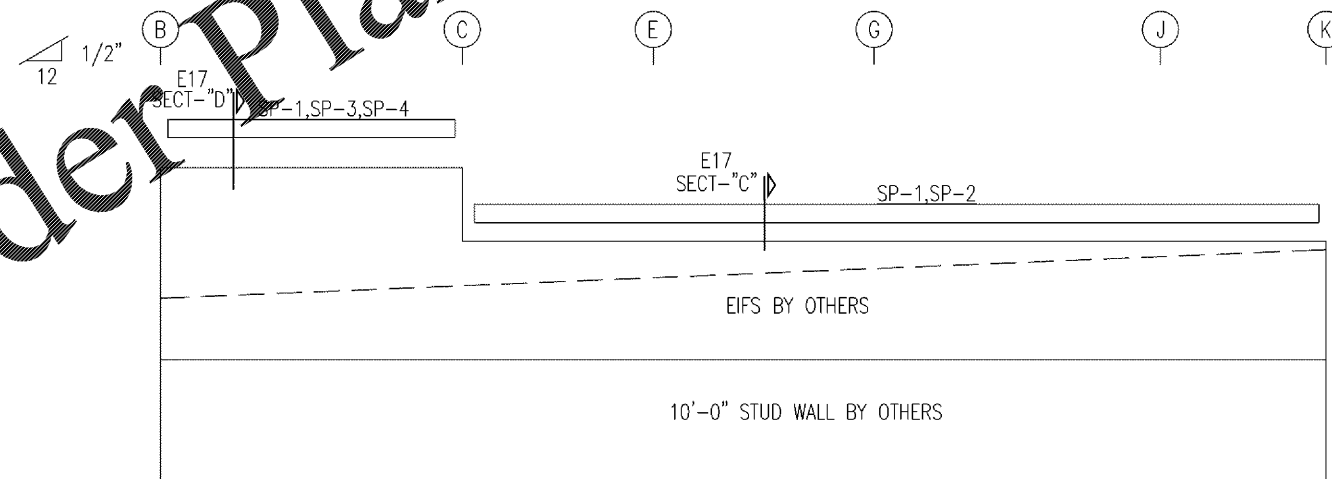

ENDWALL SHEETING & TRIM: FRAME LINE 7

CONNECTION PLATES
FRAME LINE 7

ID	MARK/PART
1	SC-180

CK'd	PNR	Description	Date	Revision
	BNS	FOR ERECTOR INSTALLATION	05/22/20	0

MESCO Building Solutions
5244 Bear Creek Court
Irving, TX 75061
Voice 214-667-9999 Fax 214-667-9737

Customer: CROSS DEVELOPMENT LLC
4336 MARSH RIDGE RD
CARROLLTON, TX 75010-4447 US
MEAGAN WEREN

Project Name & Location: CC FIVE FORKS SC
CROSS DEVELOPMENT
1215 E BUTLER RD
GREENVILLE, SC 29607-9911 US

Scale: NOT TO SCALE
Drawn by: BNS 05/22/20
Checked by: PNR 05/22/20
Project Engineer: SH
Job Number: 17-B-60327
Sheet Number: E8

The engineer whose seal appears hereon is an employee for the manufacturer for the materials described herein. Said seal or certification is limited to the products designed and manufactured by manufacturer only. The undersigned engineer is not the overall engineer of record for this project.

Jason Speagle
May 26, 2020

South Carolina Professional Engineer
No. 26802
Jason Speagle

Order Plans @ WWW.LDILine.com