

SCHEDULE OF FASTENERS

NO. REQD	DESCRIPTION	COLOR
#28	12-14 x 2" SD Screw, Washer	STANDARD TBD
#4A	1/4-14 x 7/8 SD Screw, Washer	STANDARD TBD

BEARING FRAME ONLY!



WASHER TO BE USED AT ENDWALL COLUMN TO ENDWALL RAFTER CONNECTION. USE ONE WASHER ON COLUMN SIDE. WASHER NOT NEEDED ON CLIP SIDE.

BOLT TABLE

LOCATION	QUAN	TYPE	DIA	LENGTH
Columns/Ref	4	A325	1/2"	1 1/4"

MEMBER TABLE

MARK	PART	LENGTH
EC-100	w8X10	10'-4 5/8"
DJ-100	8f35C14	7'-6"
GH08-1	GH08	3'-4 1/2"
G-100	8X25Z14	17'-6 1/2"
G-101	8X25Z16	9'-7 3/4"

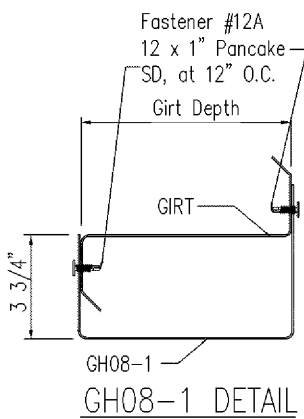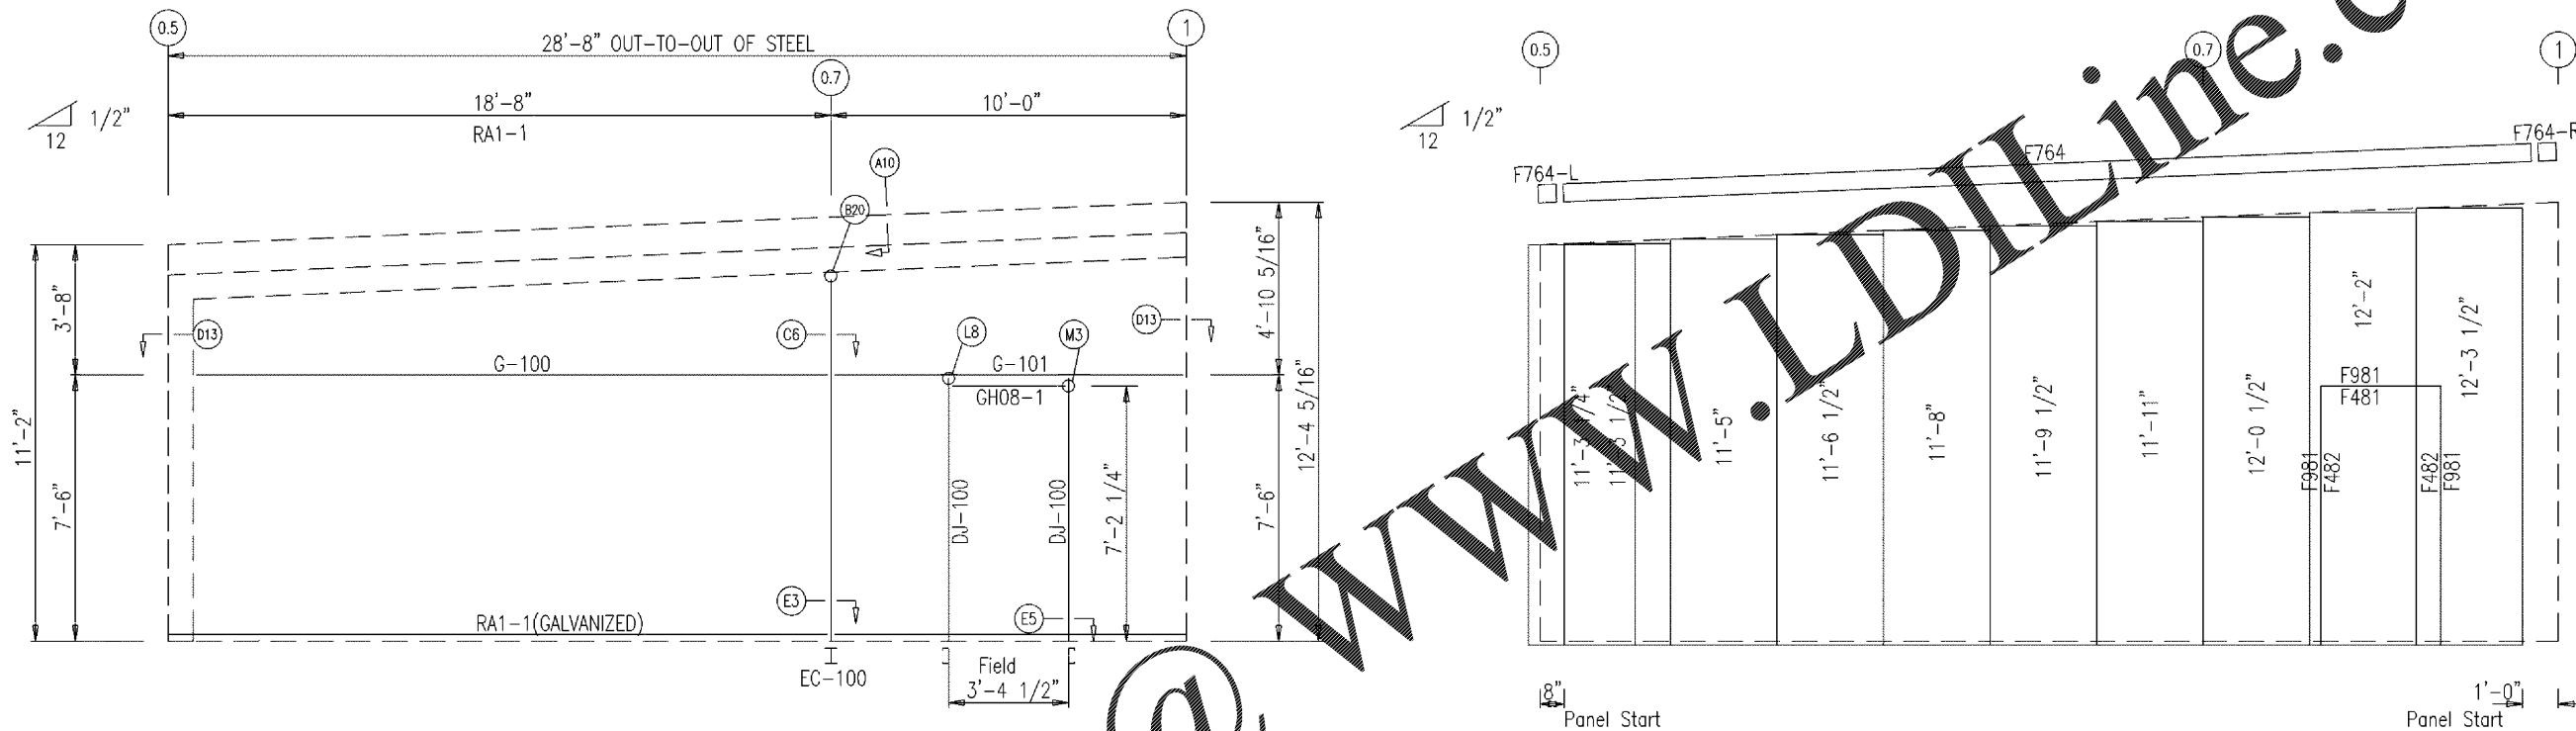

ENDWALL FRAMING: FRAME LINE B

ENDWALL SHEETING & TRIM: FRAME LINE B

PANELS: 26 Gauge PBR - STANDARD TBD

PBR WALL PANELS
PANEL COVERAGE = 3'-0"
COLOR = STANDARD TBD

FIELD CUT PANELS AS REQUIRED

Order Plans @

WWW.LDILINE.com

Rev	Date	Description
0	05/22/20	FOR ERECTOR INSTALLATION

<p>MESCO Building Solutions 5244 Bear Creek Court Irving, TX 75061 Voice 214-667-9999 Fax 214-667-9737</p>	<p>Customer: CROSS DEVELOPMENT LLC 4336 MARSH RIDGE RD CARROLLTON, TX 75010-4447 US MEAGAN WEREN</p>	<p>Project Name & Location: CC FIVE FORKS SC CROSS DEVELOPMENT 1215 E BUTLER RD GREENVILLE, SC 29607-9911 US</p>
<p>Scale: NOT TO SCALE Drawn by: BNS 05/22/20 Checked by: PNR 05/22/20 Project Engineer: SH Job Number: 17-B-60327 Sheet Number: E10</p>	<p><input type="checkbox"/> Preliminary <input type="checkbox"/> For Approval <input type="checkbox"/> (Not For Construction)</p>	<p><input type="checkbox"/> For Construction Permit <input checked="" type="checkbox"/> For Erector Installation</p>

Drawing has been digitally signed.

Jason Speagle
May 26, 2020

