




SCHEDULE OF FASTENERS

MEMBER TABLE		
FRAME LINE 0.5		
MARK	PART	LENGTH
E-200	10ES1L14	27'-11 1/2"
G-202	8X25Z12	26'-8"

NO. REQD	DESCRIPTION	COLOR
#28	12-14 x 2" SD Screw, Washer	STANDARD TBD
#4A	1/4-14 x 7/8 SD Screw, Washer	STANDARD TBD

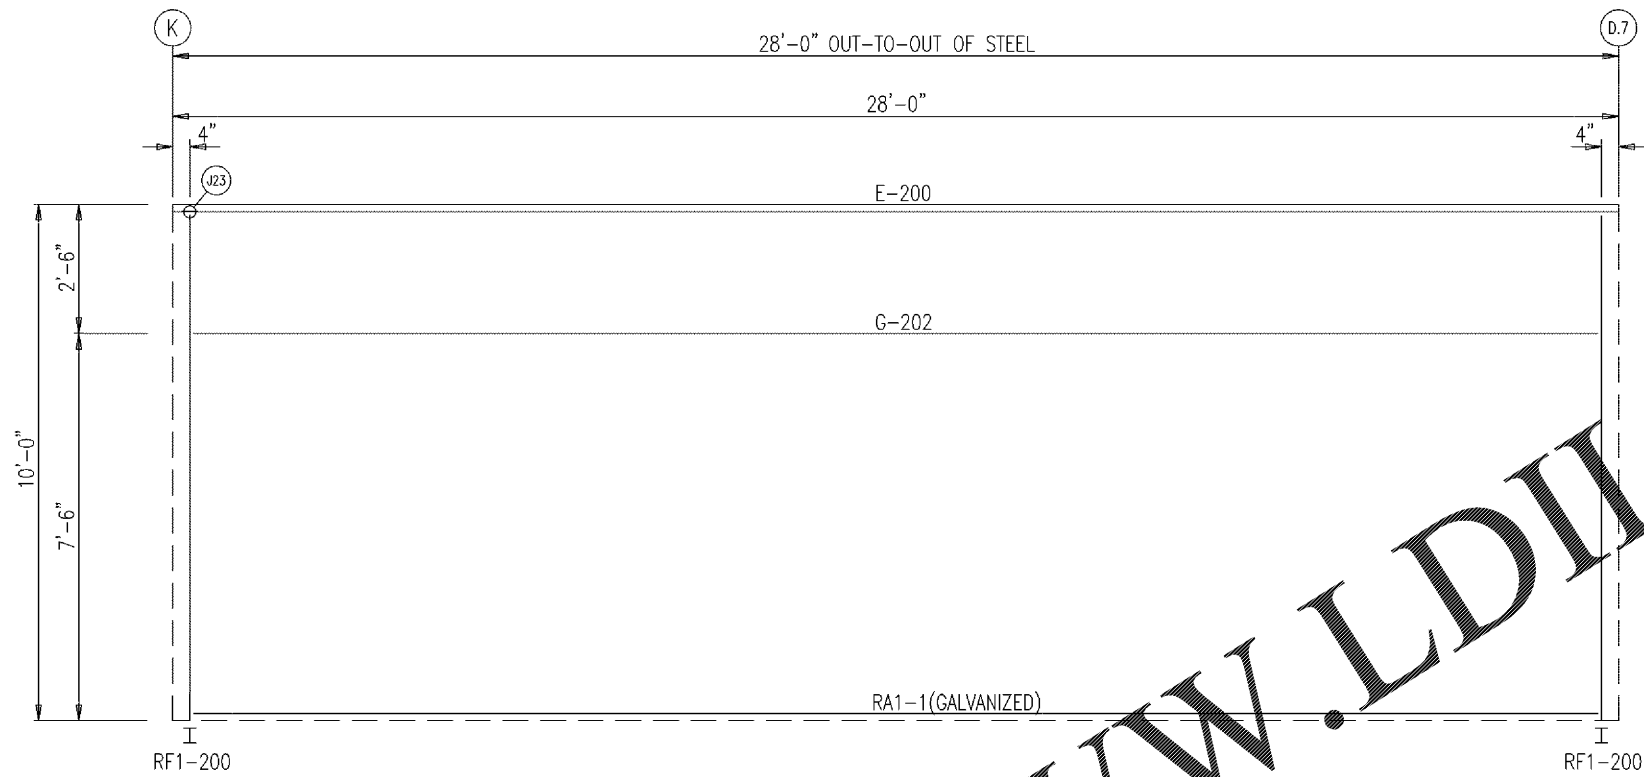

SIDEWALL FRAMING: FRAME LINE 0.5

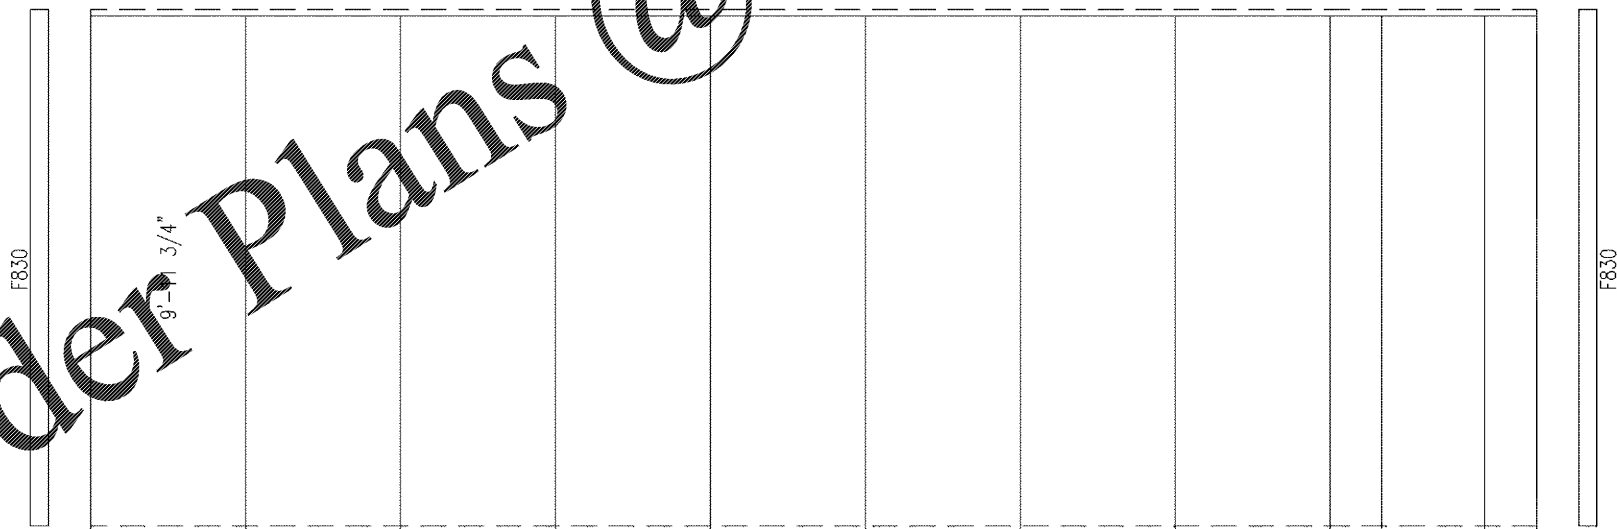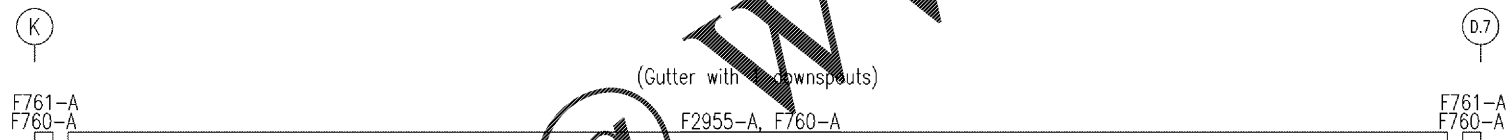

PBR WALL PANELS
 PANEL COVERAGE = 3'-0"
 COLOR = STANDARD TBD

FIELD CUT PANELS AS REQUIRED

SIDEWALL SHEETING & TRIM: FRAME LINE 0.5
 PANELS: 26 Gauge PBR - STANDARD TBD

Order Plans @ WWW.LDILine.com

Revision	Date	Description
0	05/22/20	FOR ERECTOR INSTALLATION

MESCO Building Solutions
 5244 Bear Creek Court
 Irving, TX 75061
 Voice 214-667-9999 Fax 214-667-9737

Customer:
 CROSS DEVELOPMENT LLC
 4336 MARSH RIDGE RD
 CARROLLTON, TX 75010-4447 US
 MEGAN WEREN

Project Name & Location:
 CC FIVE FORKS SC
 CROSS DEVELOPMENT
 1215 E BUTLER RD
 GREENVILLE, SC 29607-5911 US

Drawing Status:
 Preliminary (Not For Construction)
 For Approval
 For Construction Permit
 For Erector Installation

Scale: NOT TO SCALE
 Drawn by: BNS 05/22/20
 Checked by: PNR 05/22/20
 Project Engineer: SH
 Job Number: 17-B-60327
 Sheet Number: E12

The engineer whose seal appears hereon is an employee for the manufacturer for the materials described herein. Said seal or certification is limited to the products designed and manufactured by manufacturer only. The undersigned engineer is not the overall engineer of record for this project.

Drawing has been digitally signed.

Jason Speagle
 May 26, 2020

