

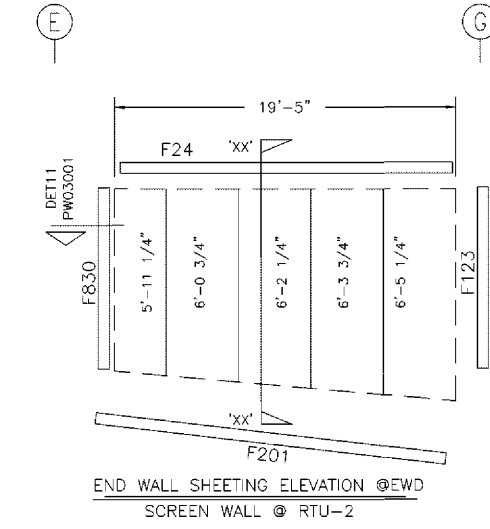
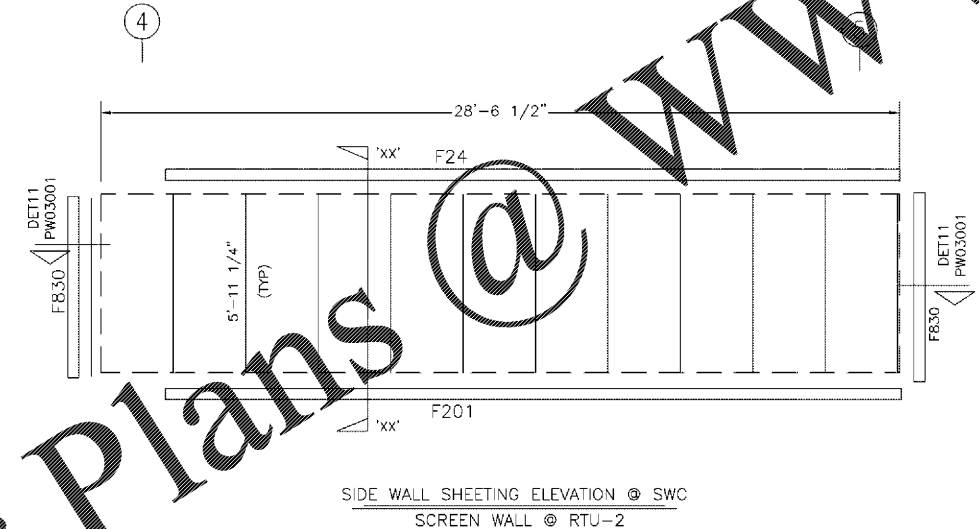
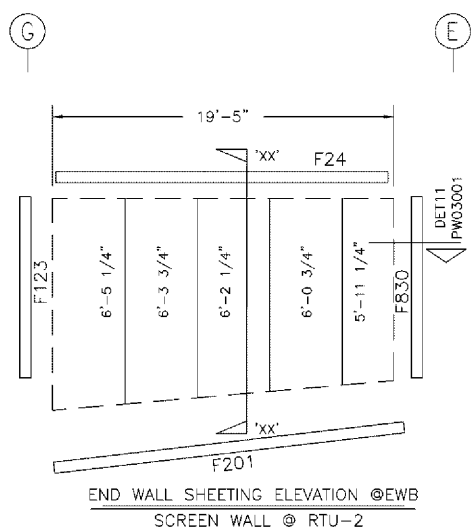
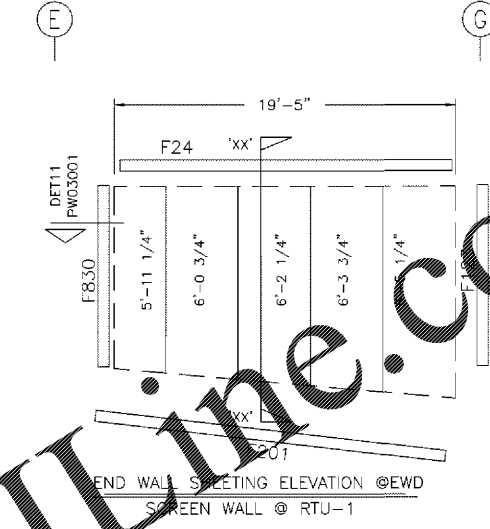
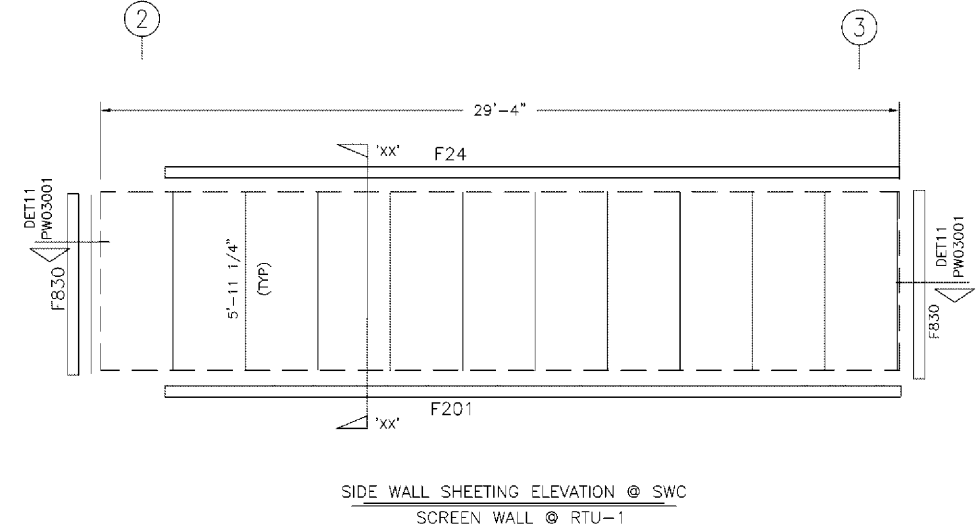


SCHEDULE OF FASTENERS		
NO. REQD	DESCRIPTION	COLOR
#17A	12-14X1-1 1/4 DRILLER WW	SADDLE TAN
#4A	1/4-14 x 7/8 SD Screw, Washer	SADDLE TAN

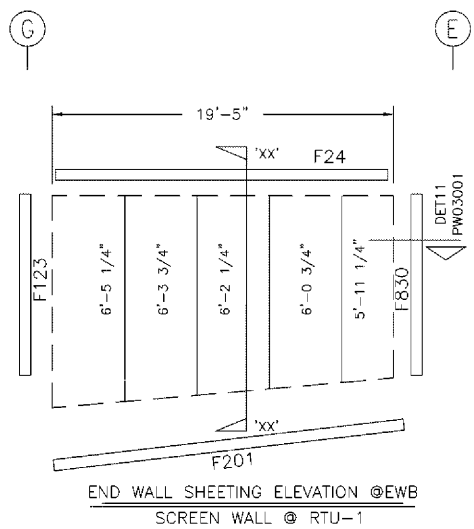

26GA.PBR WALL PANELS
PBR WALL PANELS
PANEL COVERAGE = 3'-0
COLOR = SADDLE TAN
PANEL PKG. REQ'D. = PBS-2
Field Cut Panel and Trim as required per Construction Details

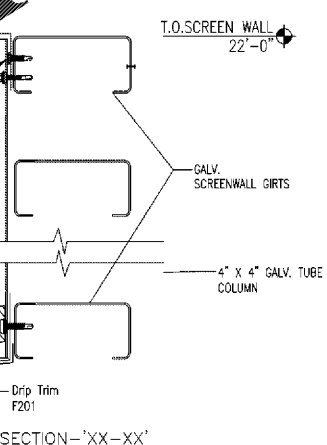

SCREENING WALL SHEETING & TRIM
PANELS: 26 Gauge PBR - SADDLE TAN

Order Plans @ WWW.LDILINE.COM

Revision	Date	Description
0	05/22/20	FOR ERECTOR INSTALLATION

MESCO Building Solutions 5244 Bear Creek Court Irving, TX 75061 Voice 214-687-9999 Fax 214-687-9737	Customer: CROSS DEVELOPMENT LLC 4336 MARSH RIDGE RD CARROLLTON, TX 75010-4447 US MEGAN WIEREN	Project Name & Location: CC FIVE FORKS SC CROSS DEVELOPMENT 1215 N. BULLOCK RD GREENVILLE, SC 29607-5911 US
<input type="checkbox"/> Preliminary <input type="checkbox"/> For Approval <input type="checkbox"/> For Construction	<input type="checkbox"/> For Construction Permit <input checked="" type="checkbox"/> For Erector Installation	

Scale: NOT TO SCALE
 Drawn by: BNS 05/22/20
 Checked by: PNR 05/22/20
 Project Engineer: SH
 Job Number: 17-8-60327
 Sheet Number: E19

The engineer whose seal appears hereon is an employee for the manufacturer for the materials described herein. Said seal or certification is limited to the products designed and manufactured by manufacturer only. The undersigned engineer is not the overall engineer of record for this project.

Drawing has been digitally signed.

May 26, 2020