




A
A3 INTERIOR ELEVATION
SCALE: 1/4" = 1'-0"

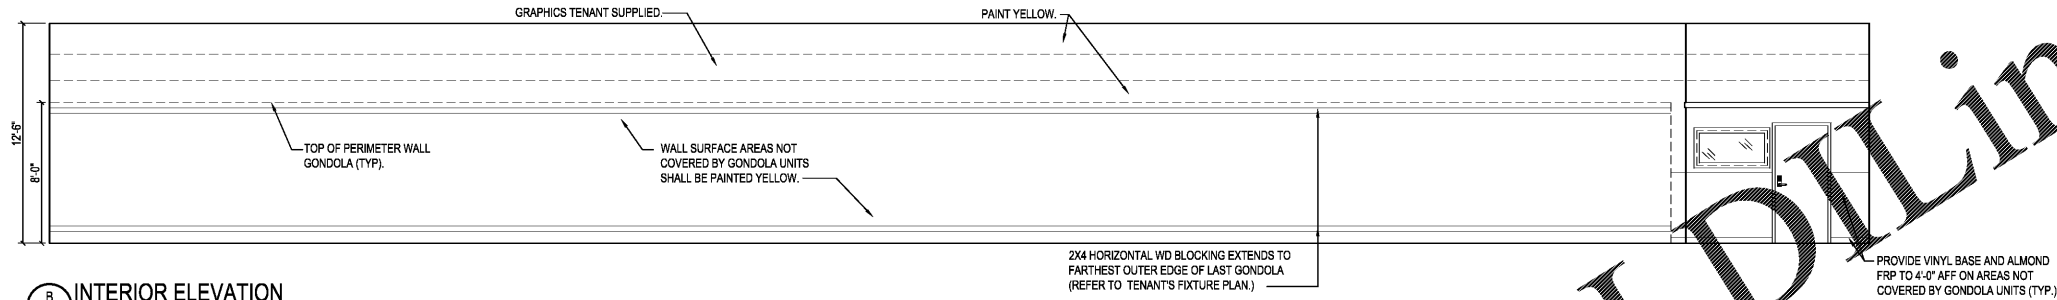


B
A3 INTERIOR ELEVATION
SCALE: 1/4" = 1'-0"

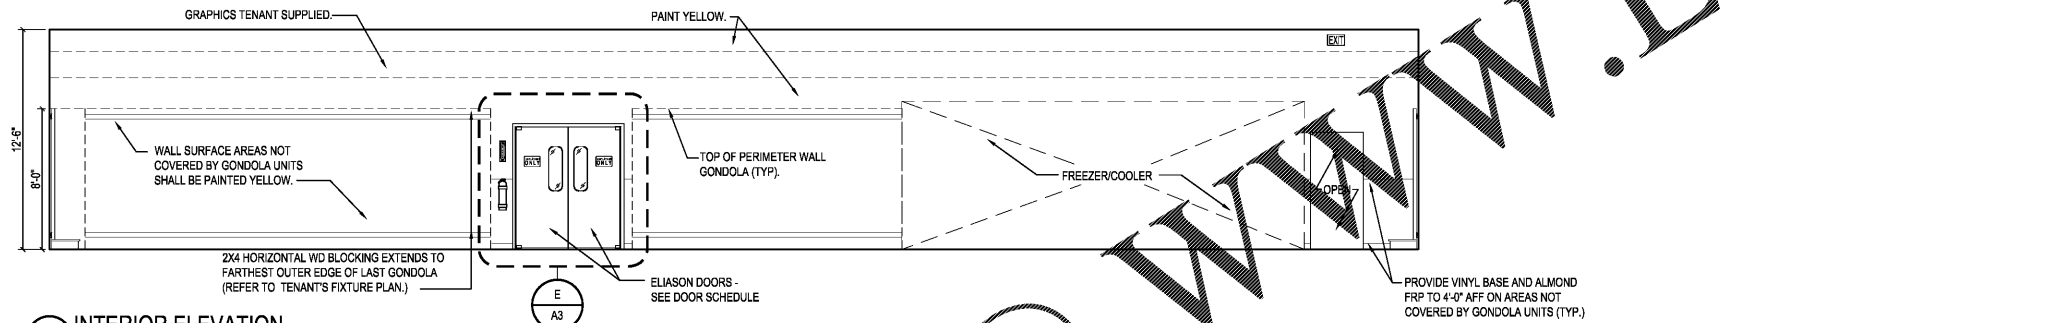

C
A3 INTERIOR ELEVATION
SCALE: 1/4" = 1'-0"

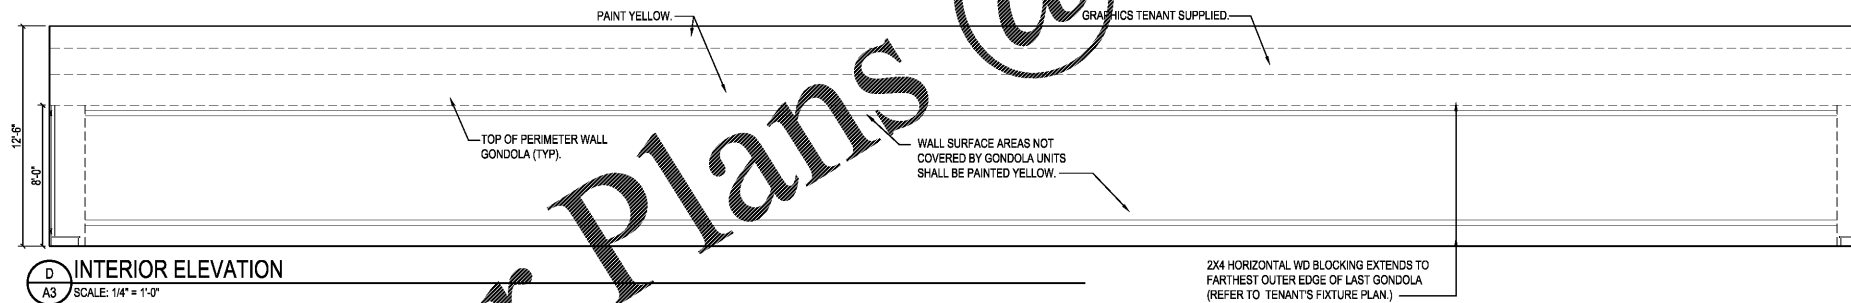

D
A3 INTERIOR ELEVATION
SCALE: 1/4" = 1'-0"

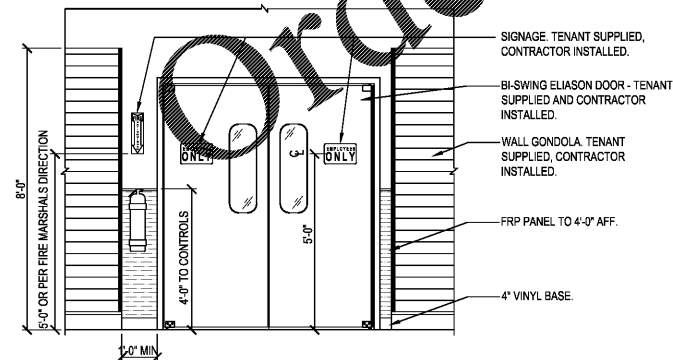

E
A3 SALES / PRESALES DOOR ELEVATION
SCALE: 1/2" = 1'-0"

WWW.LDILine.com

Order Plans @

--	--	--	--

01/05/2021	21/06/20	REV	NEW	DATE
		PROJECT	DESIGNED	CHECKED
		DRAWN		

RRMM
ARCHITECTS, PC
Robert S. Berz, Jr., Architect
Duane M. Harver, Architect
1317 Executive Blvd, Suite 200
Chesapeake, VA 23320
(757) 622-2528 / Fax (757) 622-6883



DOLLAR TREE
NORTHSIDE PLAZA, DEAL #12293
DALTON, GA
INTERIOR ELEVATIONS

project drawing