


Order Plans @ www.LDILine.com

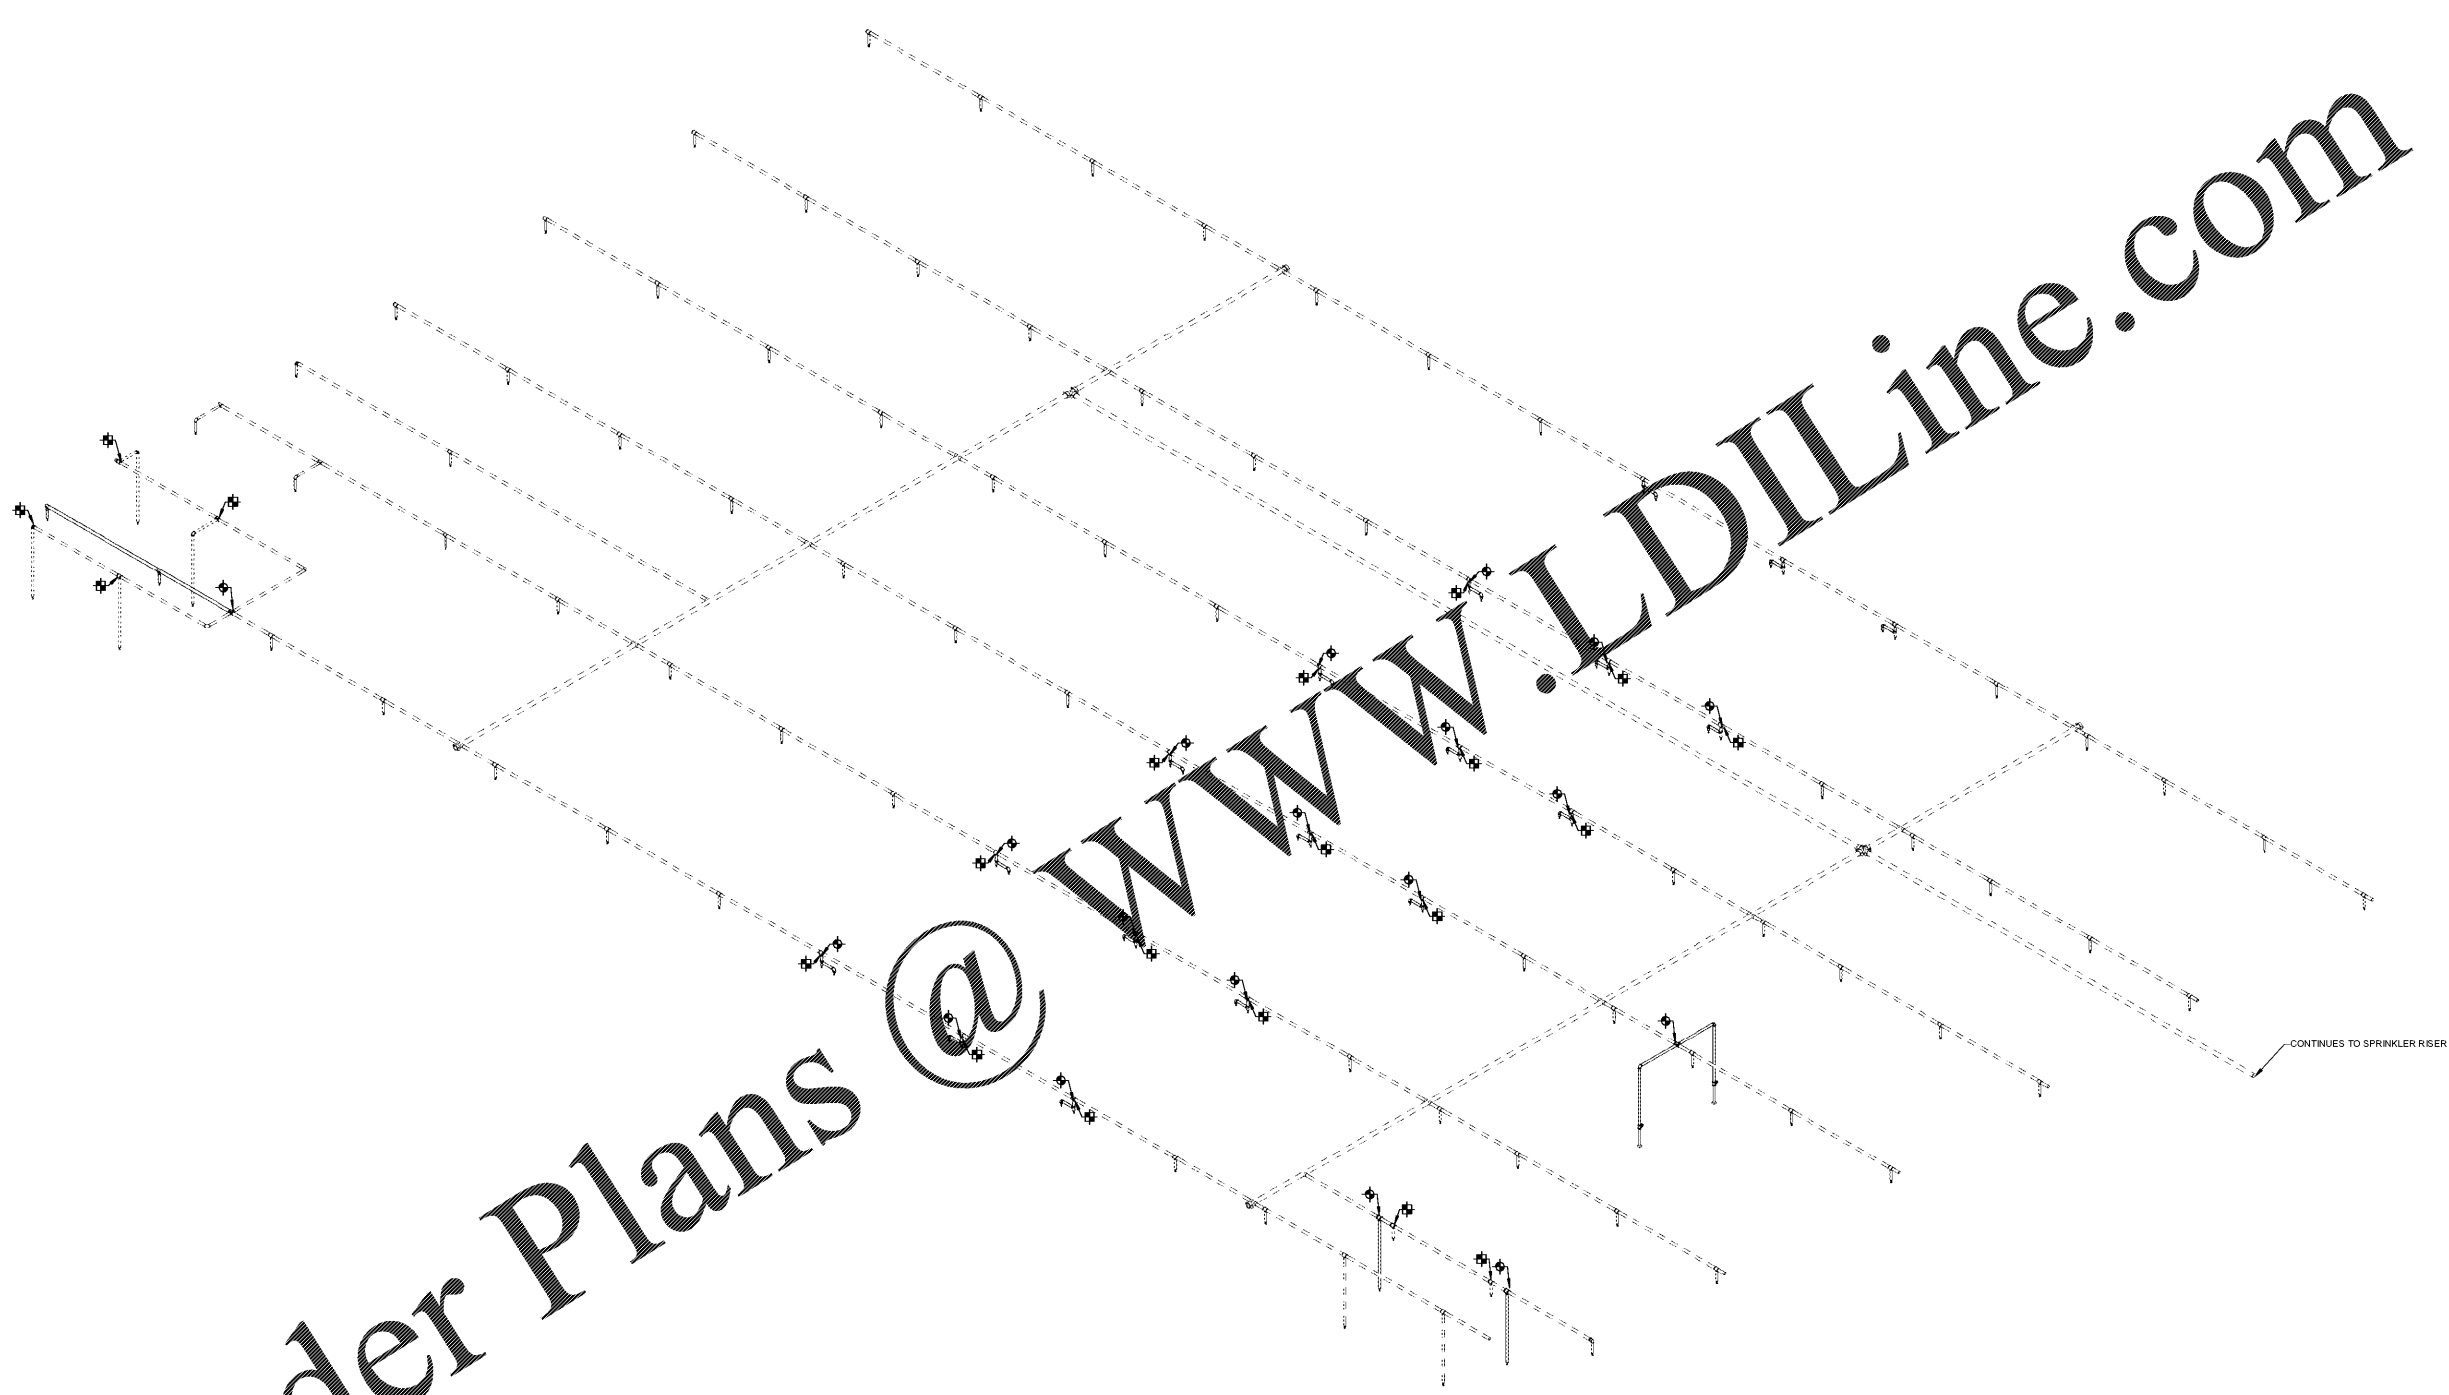

1 SPRINKLER CONCEPTUAL ISOMETRIC

ENGINEERS
 PLANNERS
 ARCHITECTS
 SCIENTISTS
 CONSTRUCTION MANAGERS
 PROJECT MANAGERS
 ESTIMATORS
 SURVEYORS
 INSPECTORS
 SPECIALISTS
 TECHNOLOGISTS
KCI
 TECHNOLOGICAL
 1000 W. WASHINGTON AVE. STE 1000
 FORT WORTH, TX 76102
 TEL: (817) 750-0000
 FAX: (817) 750-0000

mark	date	by	description

date	project	designed	drawn	checked
1/5/2021	2108/08	MCP	MCF	MEH


RRMM
 ARCHITECTS, PC
 Robert S. Berz, Jr., Architect
 Duane M. Harver, Architect
 1317 Executive Blvd, Suite 200
 Chesapeake, VA 23320
 (757) 622-2626 / fax (757) 622-6883


 REGISTERED PROFESSIONAL ENGINEER
 MATTHEW E. VLACHNER
 No. PE038361
 STATE OF VIRGINIA
 1-5-2021

project
 drawing
DOLLAR TREE
 NORTHSIDE PLAZA, DEAL #12283
 DALTON, GA
 SPRINKLER CONCEPTUAL
 RISER

sheet
FP-601