



SECTION A
NOT TO SCALE

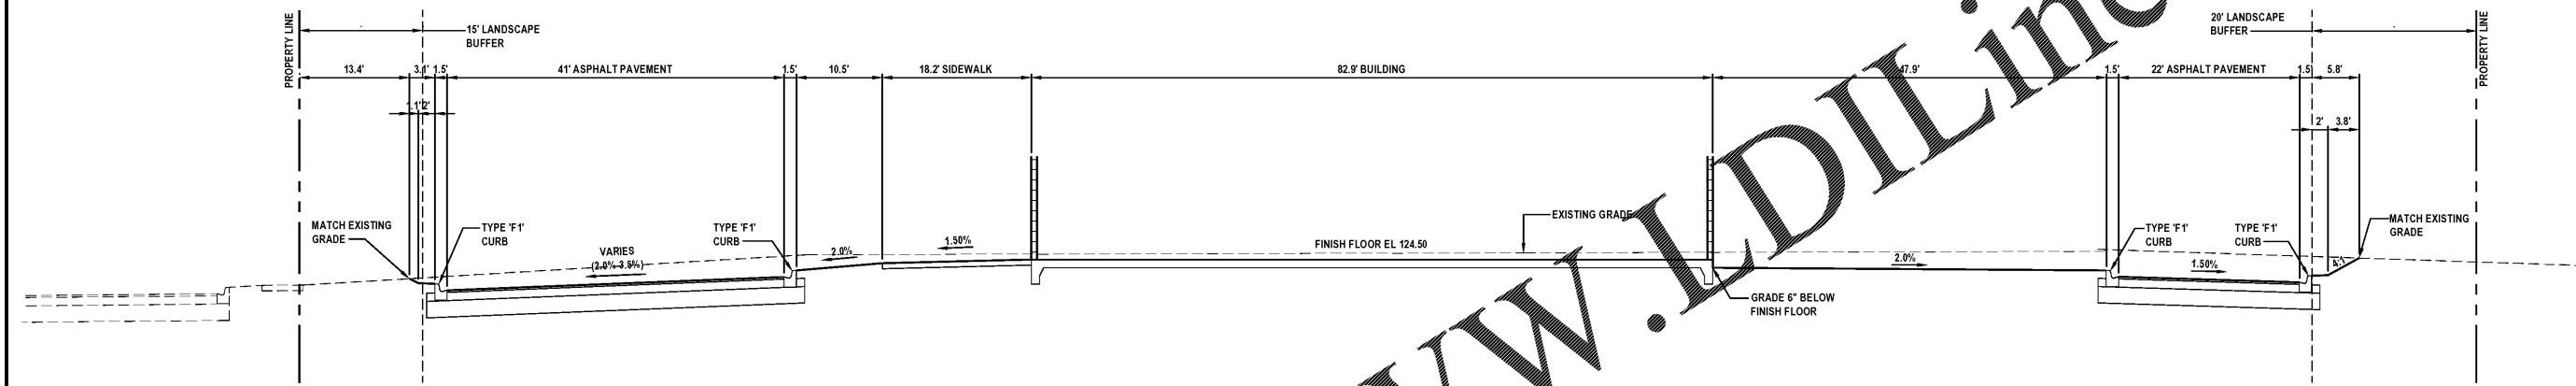

SECTION B
NOT TO SCALE

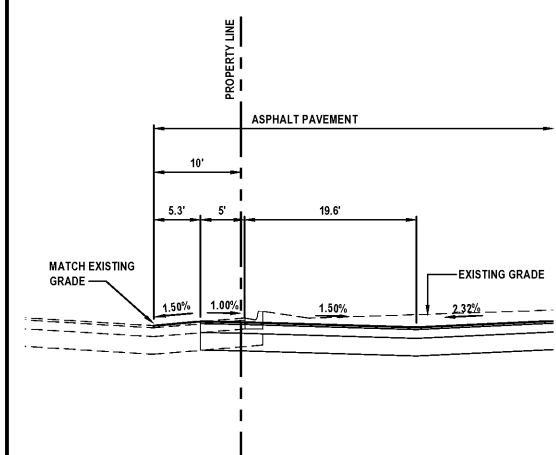


SECTION C
NOT TO SCALE

Order Plans @ www.JDIDLine.com

REVISIONS	
DATE	DESCRIPTION

1230 North US1, Suite 3
 Omond Beach, Florida 32174
 Phone (386) 872-7794
 www.Newkirk-Engineering.com
 C.A. # 93209
 L.C. # 2600684
 © 2013
 Civil Engineering
 Transportation, CEI &
 Landscape Architecture

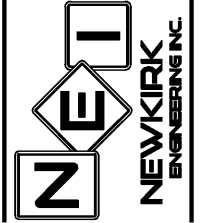

CROSS SECTIONS
DAIRY QUEEN
 6567 US-90
 GLEN ST. MARY, FL 32040

THIS DRAWING IS THE PROPERTY OF NEWKIRK ENGINEERING. ANY USE OR REPRODUCTION IN WHOLE OR PART IS PROHIBITED WITHOUT THE EXPRESSED WRITTEN CONSENT OF NEWKIRK ENGINEERING. COPYRIGHT © 2013 ALL RIGHTS RESERVED.



PROJECT No:	2020-307
DATE:	DECEMBER 2020
DESIGN BY:	HHN
DRAWN BY:	DAB
CHECKED BY:	HHN
SCALE:	AS SHOWN
DRAWING NUMBER	

11