

SALVAGE REQUIREMENTS

IMMEDIATE SALVAGE/LEGAL DISPOSAL OF ALL DECOMMISSIONED EQUIPMENT AND CONSTRUCTION DEBRIS SHALL BE THE RESPONSIBILITY OF THE CONTRACTOR.

SHEET NOTES

1. REFER TO SHEET D1 FOR NOTES AND DETAILS.

DEMOLITION LEGEND

--- EXISTING TO REMAIN
 --- DEMOLISH/REMOVE/RELOCATE
 ▨ AREA TO BE DEMOLISHED
 --- RELOCATE

brr

ARCHITECT OF RECORD:
 JOHN P. FRANK
 8125 MIDWAY AVE
 ATLANTA, GA 30324
 WWW.BRR.COM
 TEL: 913-242-9095
 FAX: 913-242-9044

STIPULATION FOR REUSE
 THIS IS A PRELIMINARY DRAWING FOR INFORMATION ONLY. IT IS NOT TO BE USED FOR CONSTRUCTION. THE USER SHALL VERIFY ALL INFORMATION AND CONDITIONS ON SITE PRIOR TO ANY ACTION. THE USER SHALL BE RESPONSIBLE FOR OBTAINING ALL NECESSARY PERMITS AND APPROVALS. THE USER SHALL BE RESPONSIBLE FOR OBTAINING ALL NECESSARY INFORMATION FROM THE ARCHITECT OF RECORD AND THE CONTRACTOR. 

CONSULTANTS

Walmart
 ATLANTA (GRESHAM), GA
 2427 GRESHAM RD SE 30316
 STORE NO. 03709-233
 UCB NUMBER: 9845888 | PHOTO:


ISSUE BLOCK

CHECKED BY: _____
 DRAWN BY: MED
 PROTO CYCLE: 10/30/20
 DOCUMENT DATE: 11/20/20


NOT FOR CONSTRUCTION

ENLARGED REFRIGERATION DEMOLITION PLAN


SHEET: D1.1

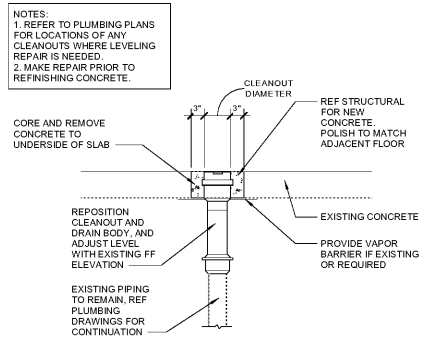


6 CLEANOUT LEVELING DETAIL
 3/4" = 1'-0"

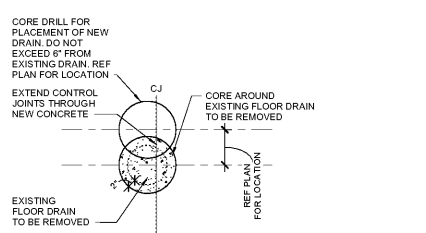

5 FLOOR DRAIN CORING DETAIL
 3/4" = 1'-0"

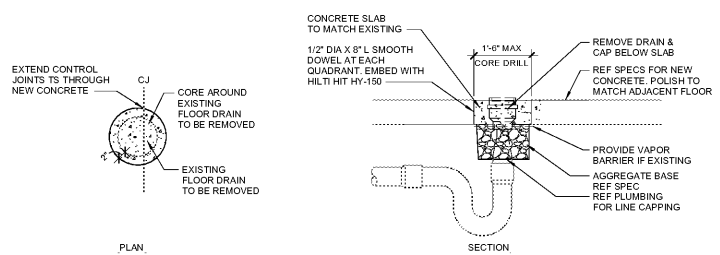


4 CORE DRILL DETAIL
 3/4" = 1'-0"

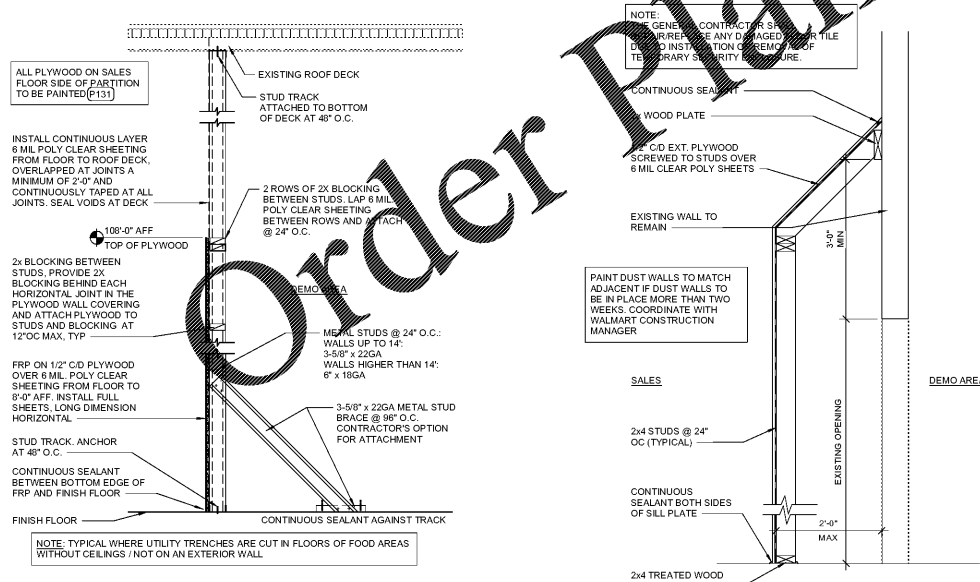

3 TEMPORARY FRP CLAD TRENCH BARRIER/DUST DRAPE
 3/4" = 1'-0"

2 SECURITY ENCLOSURE
 3/4" = 1'-0"

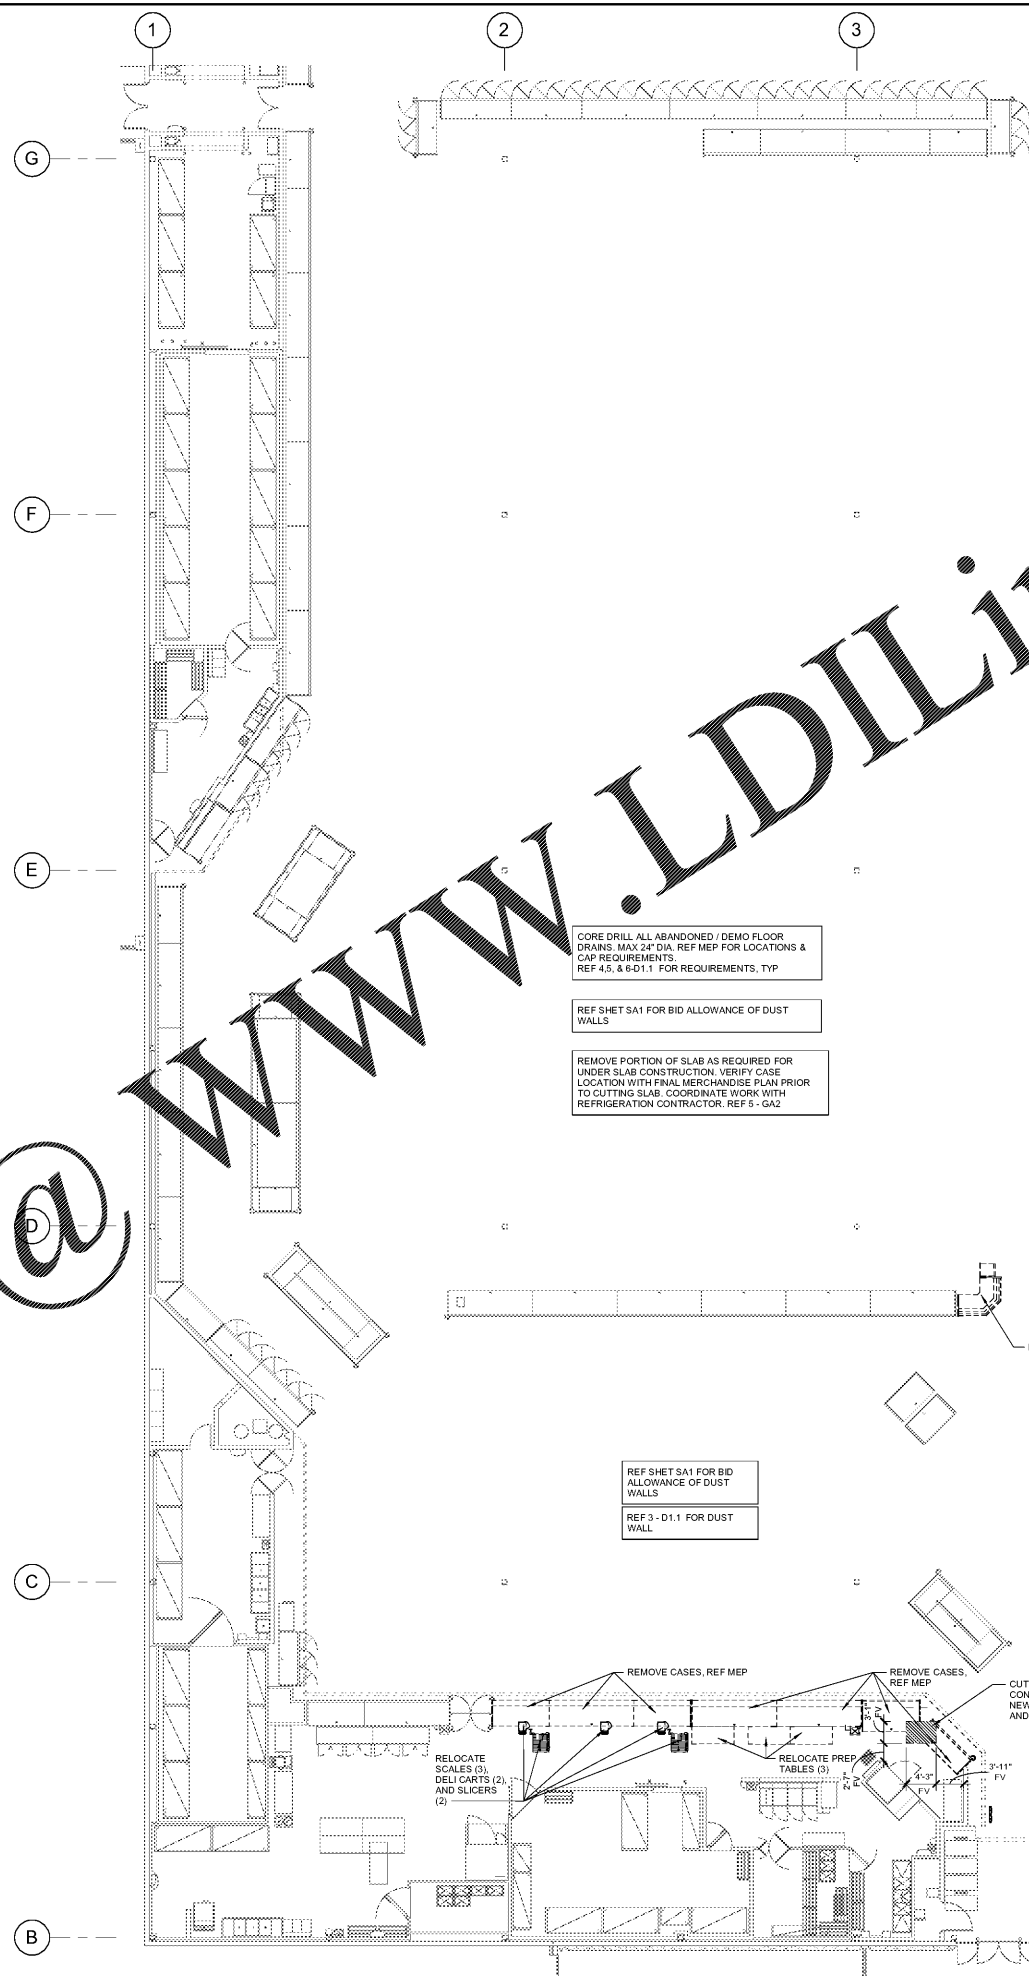

1 GROCERY DEMO PLAN
 1" = 10'-0"

CORE DRILL ALL ABANDONED / DEMO FLOOR DRAINS. MAX 24" DIA. REF MEP FOR LOCATIONS & CAP REQUIREMENTS. REF 4-5, & 6-D1.1 FOR REQUIREMENTS, TYP.

REF SHET SA1 FOR BID ALLOWANCE OF DUST WALLS

REMOVE PORTION OF SLAB AS REQUIRED FOR UNDER SLAB CONSTRUCTION. VERIFY CASE LOCATION WITH FINAL MERCHANDISE PLAN PRIOR TO CUTTING SLAB. COORDINATE WORK WITH REFRIGERATION CONTRACTOR. REF 5-GA2.

REF SHET SA1 FOR BID ALLOWANCE OF DUST WALLS

REF 3-D1.1 FOR DUST WALL

REMOVE CASES, REF MEP

REMOVE CASES, REF MEP




CUT AND PATCH EXISTING CONCRETE FLOOR SLAB FOR NEW DRAIN. TYP. REF MEP AND 5-GA2

RELOCATE SCALES (3), DELI CARTS (2), AND SLICERS (2)

RELOCATE PREP TABLES (3)

REMOVE FLORAL CASE

Order Plans @ www.LDILine.com

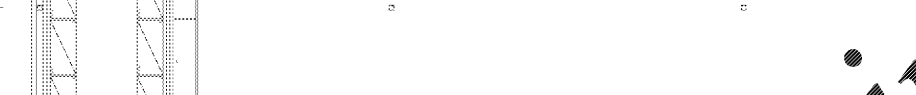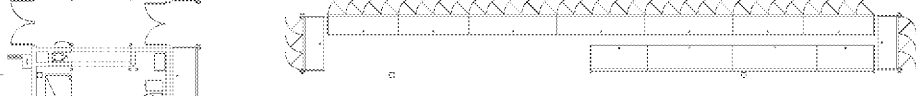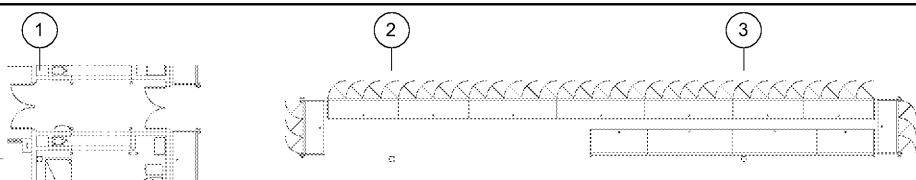

11/20/20 10:55 AM 11/20/20 10:55 AM (G:\Projects\Gresham) G.L.W. 155.00_ARCH_V03.dwg