

ISSUE BLOCK	

CHECKED BY: JSH  
DRAWN BY: BJJ  
PROTO CYCLE: 09/25/20  
DOCUMENT DATE: 11/20/20


NOT FOR CONSTRUCTION

CMU WALL OPENINGS


SHEET: S2

www.LDILine.com



Order Plans

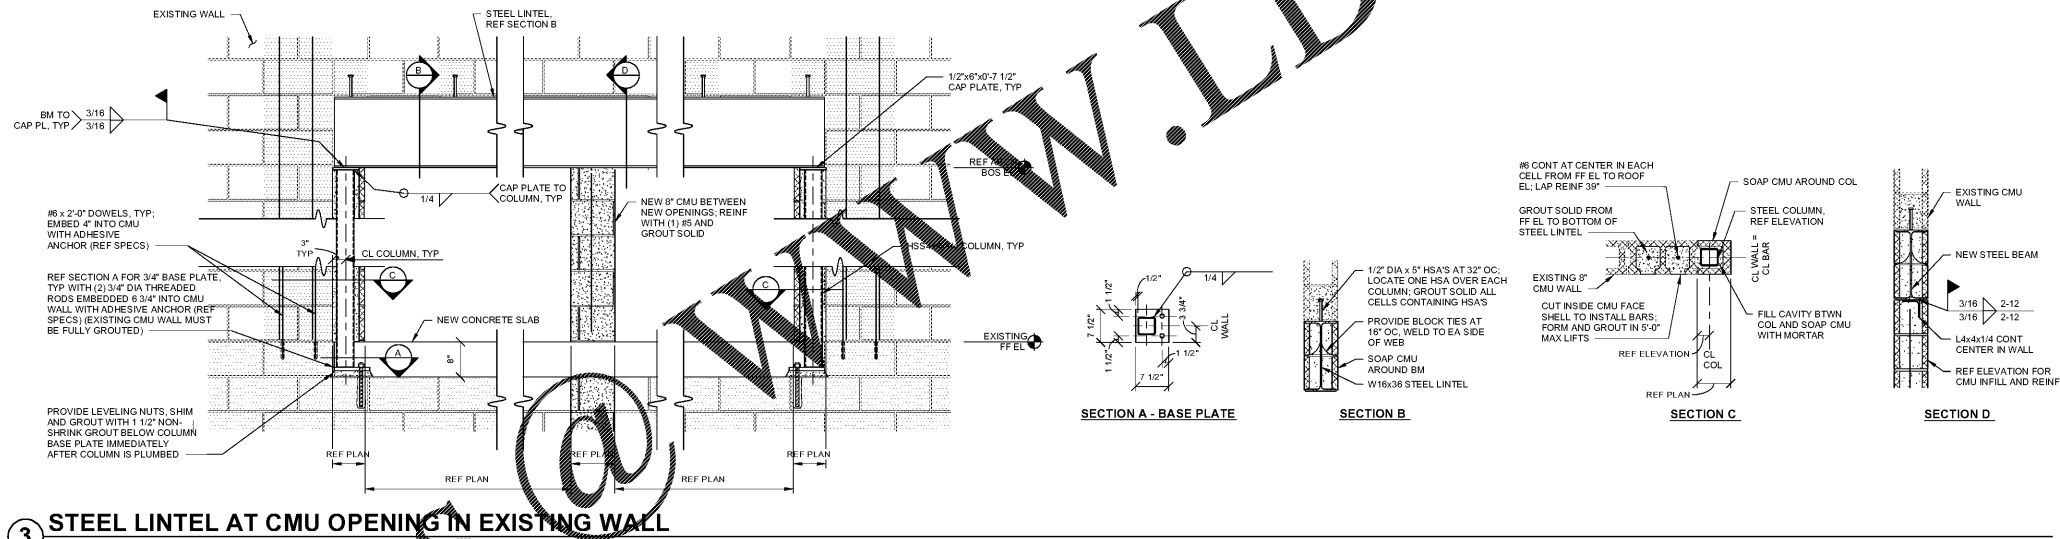

**3 STEEL LINTEL AT CMU OPENING IN EXISTING WALL**  
3/4" = 1'-0"

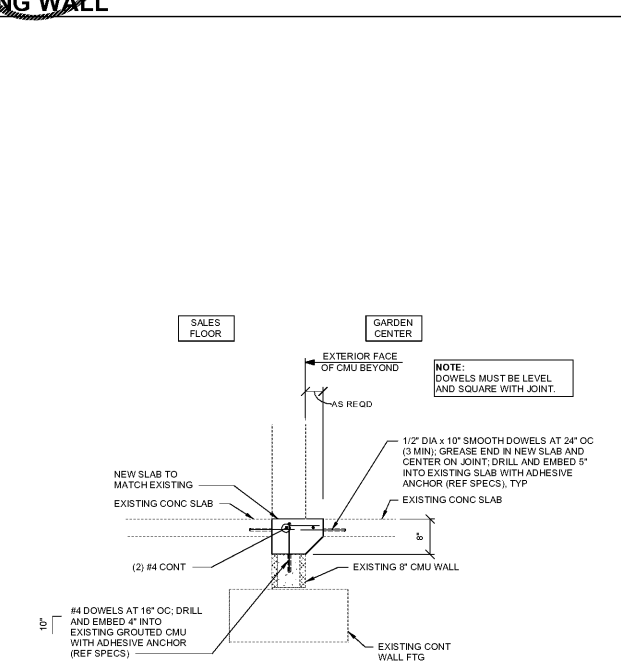

**2 SLAB INFILL AT NEW OPNG**  
3/4" = 1'-0" 4.0.3

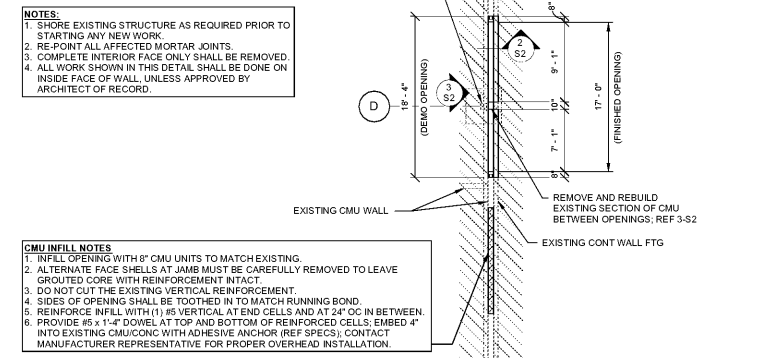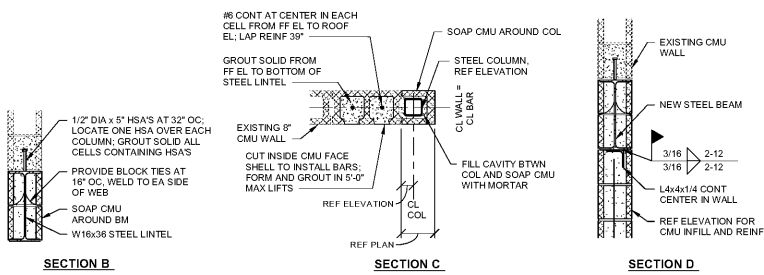

**1 NEW OPENING AND INFILL PLAN**  
1/8" = 1'-0" 4.0.2