



Order Plans @

WWW.LDILine.com

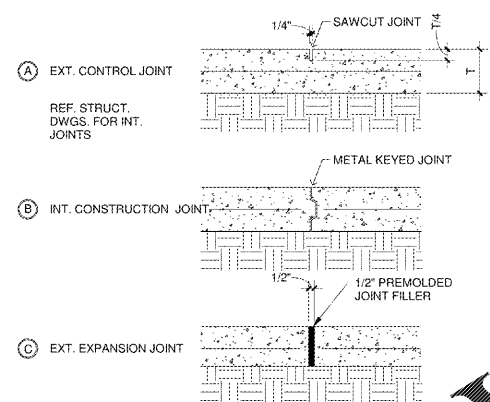


2 **SIDEWALK JOINT DETAIL**  
A1.3 1/2" = 1'-0"

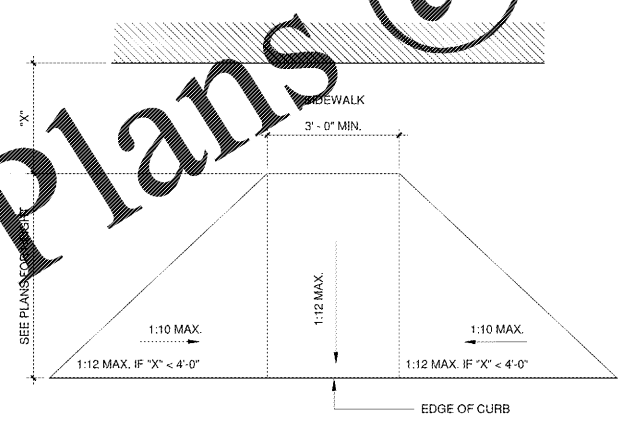

- NOTES:
- ACCESS TO RAMPS SHALL BE UNOBSTRUCTED.
  - CROSS SLOPE SHALL NOT EXCEED 1:50
  - ALL SURFACES SHALL HAVE DETECTABLE WARNING EXTENDING THE FULL WIDTH AND DEPTH OF THE RAMP INCLUDING FLARED SIDES.

3 **ADA RAMP DETAIL**  
A1.3 1/2" = 1'-0"

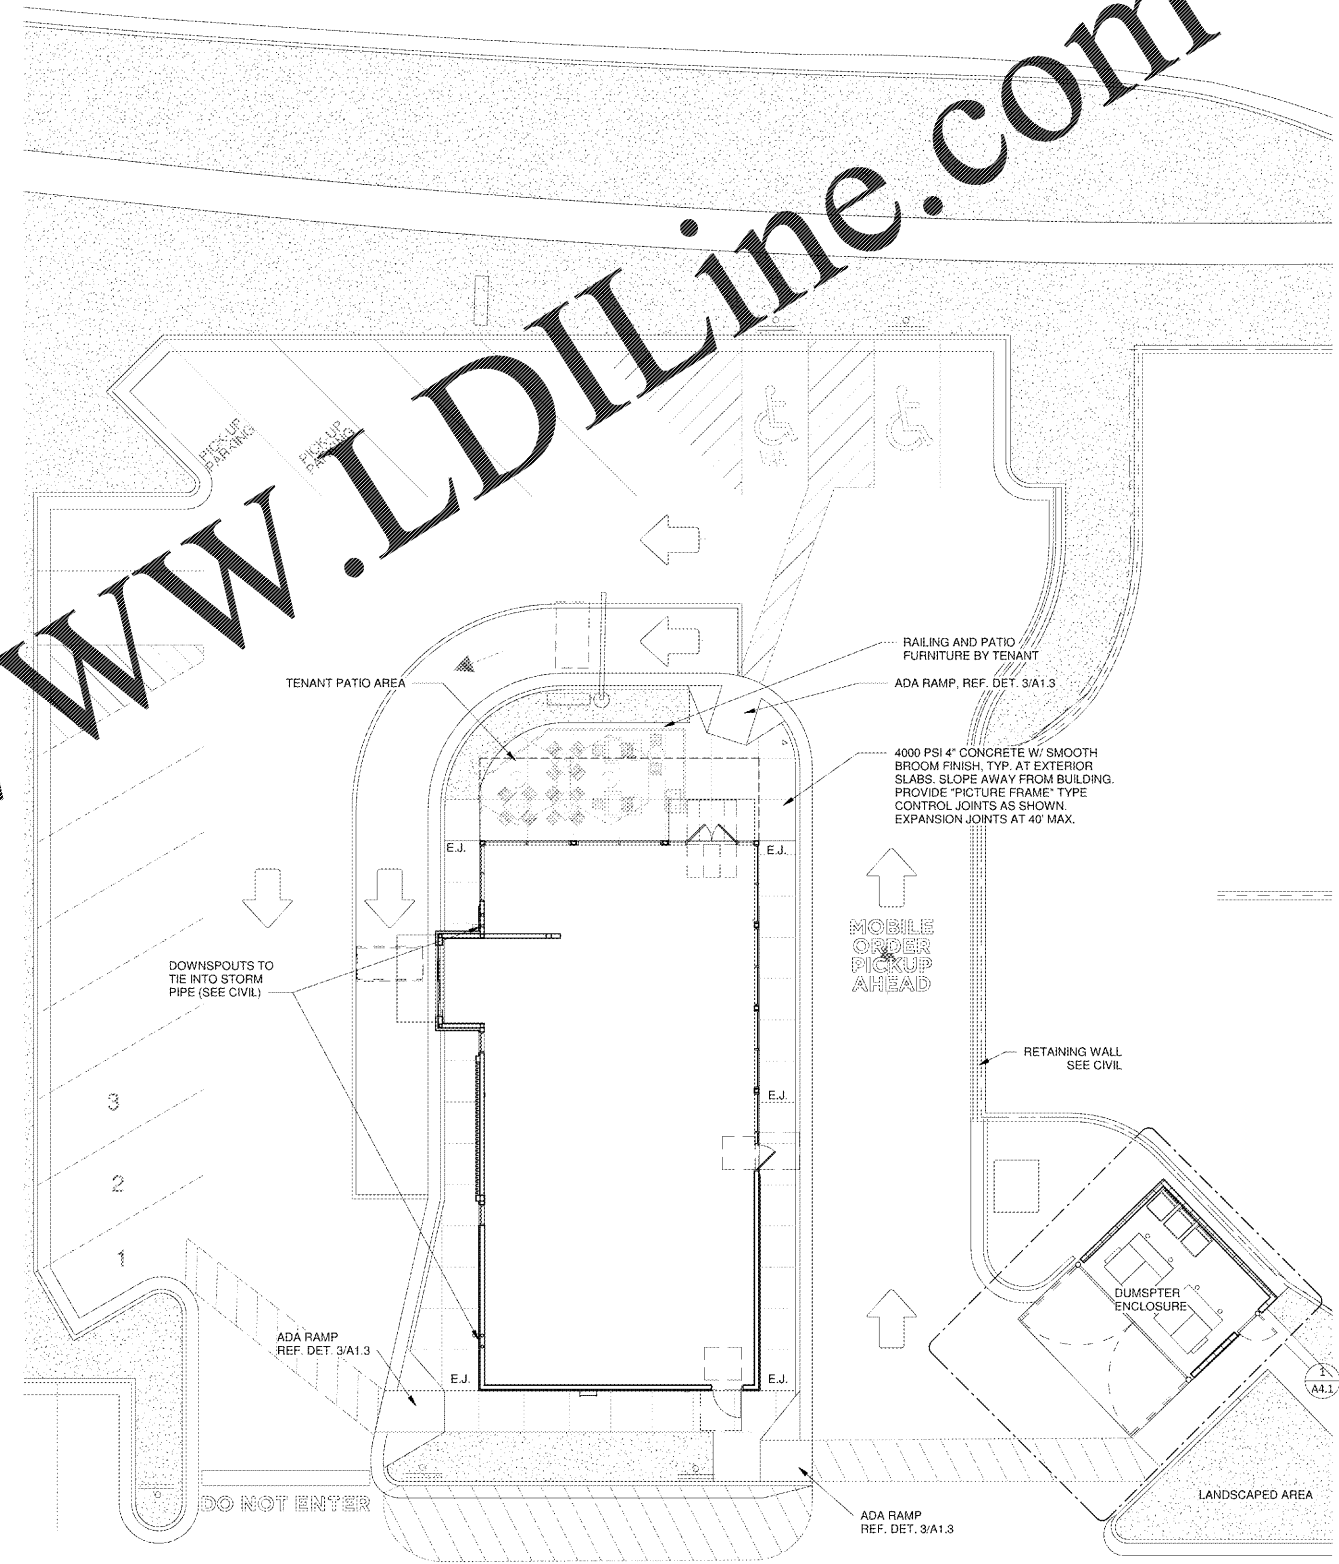

1 **SIDEWALK PLAN**  
A1.3 3/32" = 1'-0"

**ROBERTSON LOIA ROOF**  
ARCHITECTS & ENGINEERS  
3460 Preston Ridge Road, Suite 275 - Alpharetta, GA. 30005  
770.674.2600 / www.rlrip.com



CHIPOTLE AT CARTERSVILLE  
405 E. MAIN STREET  
CARTERSVILLE, GA. 30121

REVISIONS

SHEET TITLE  
**SIDEWALK PLAN**

DATE  
12/30/20

PROJECT NUMBER  
19303

SHEET NUMBER  
**A1.3**