




CHIPOTE AT CARTERSVILLE
 405 E. MAIN STREET
 CARTERSVILLE, GA. 30121

NO.	REVISIONS

SECTION DETAILS

DATE: 12/30/20
 PROJECT NUMBER: 19303
 SHEET NUMBER: A3.6

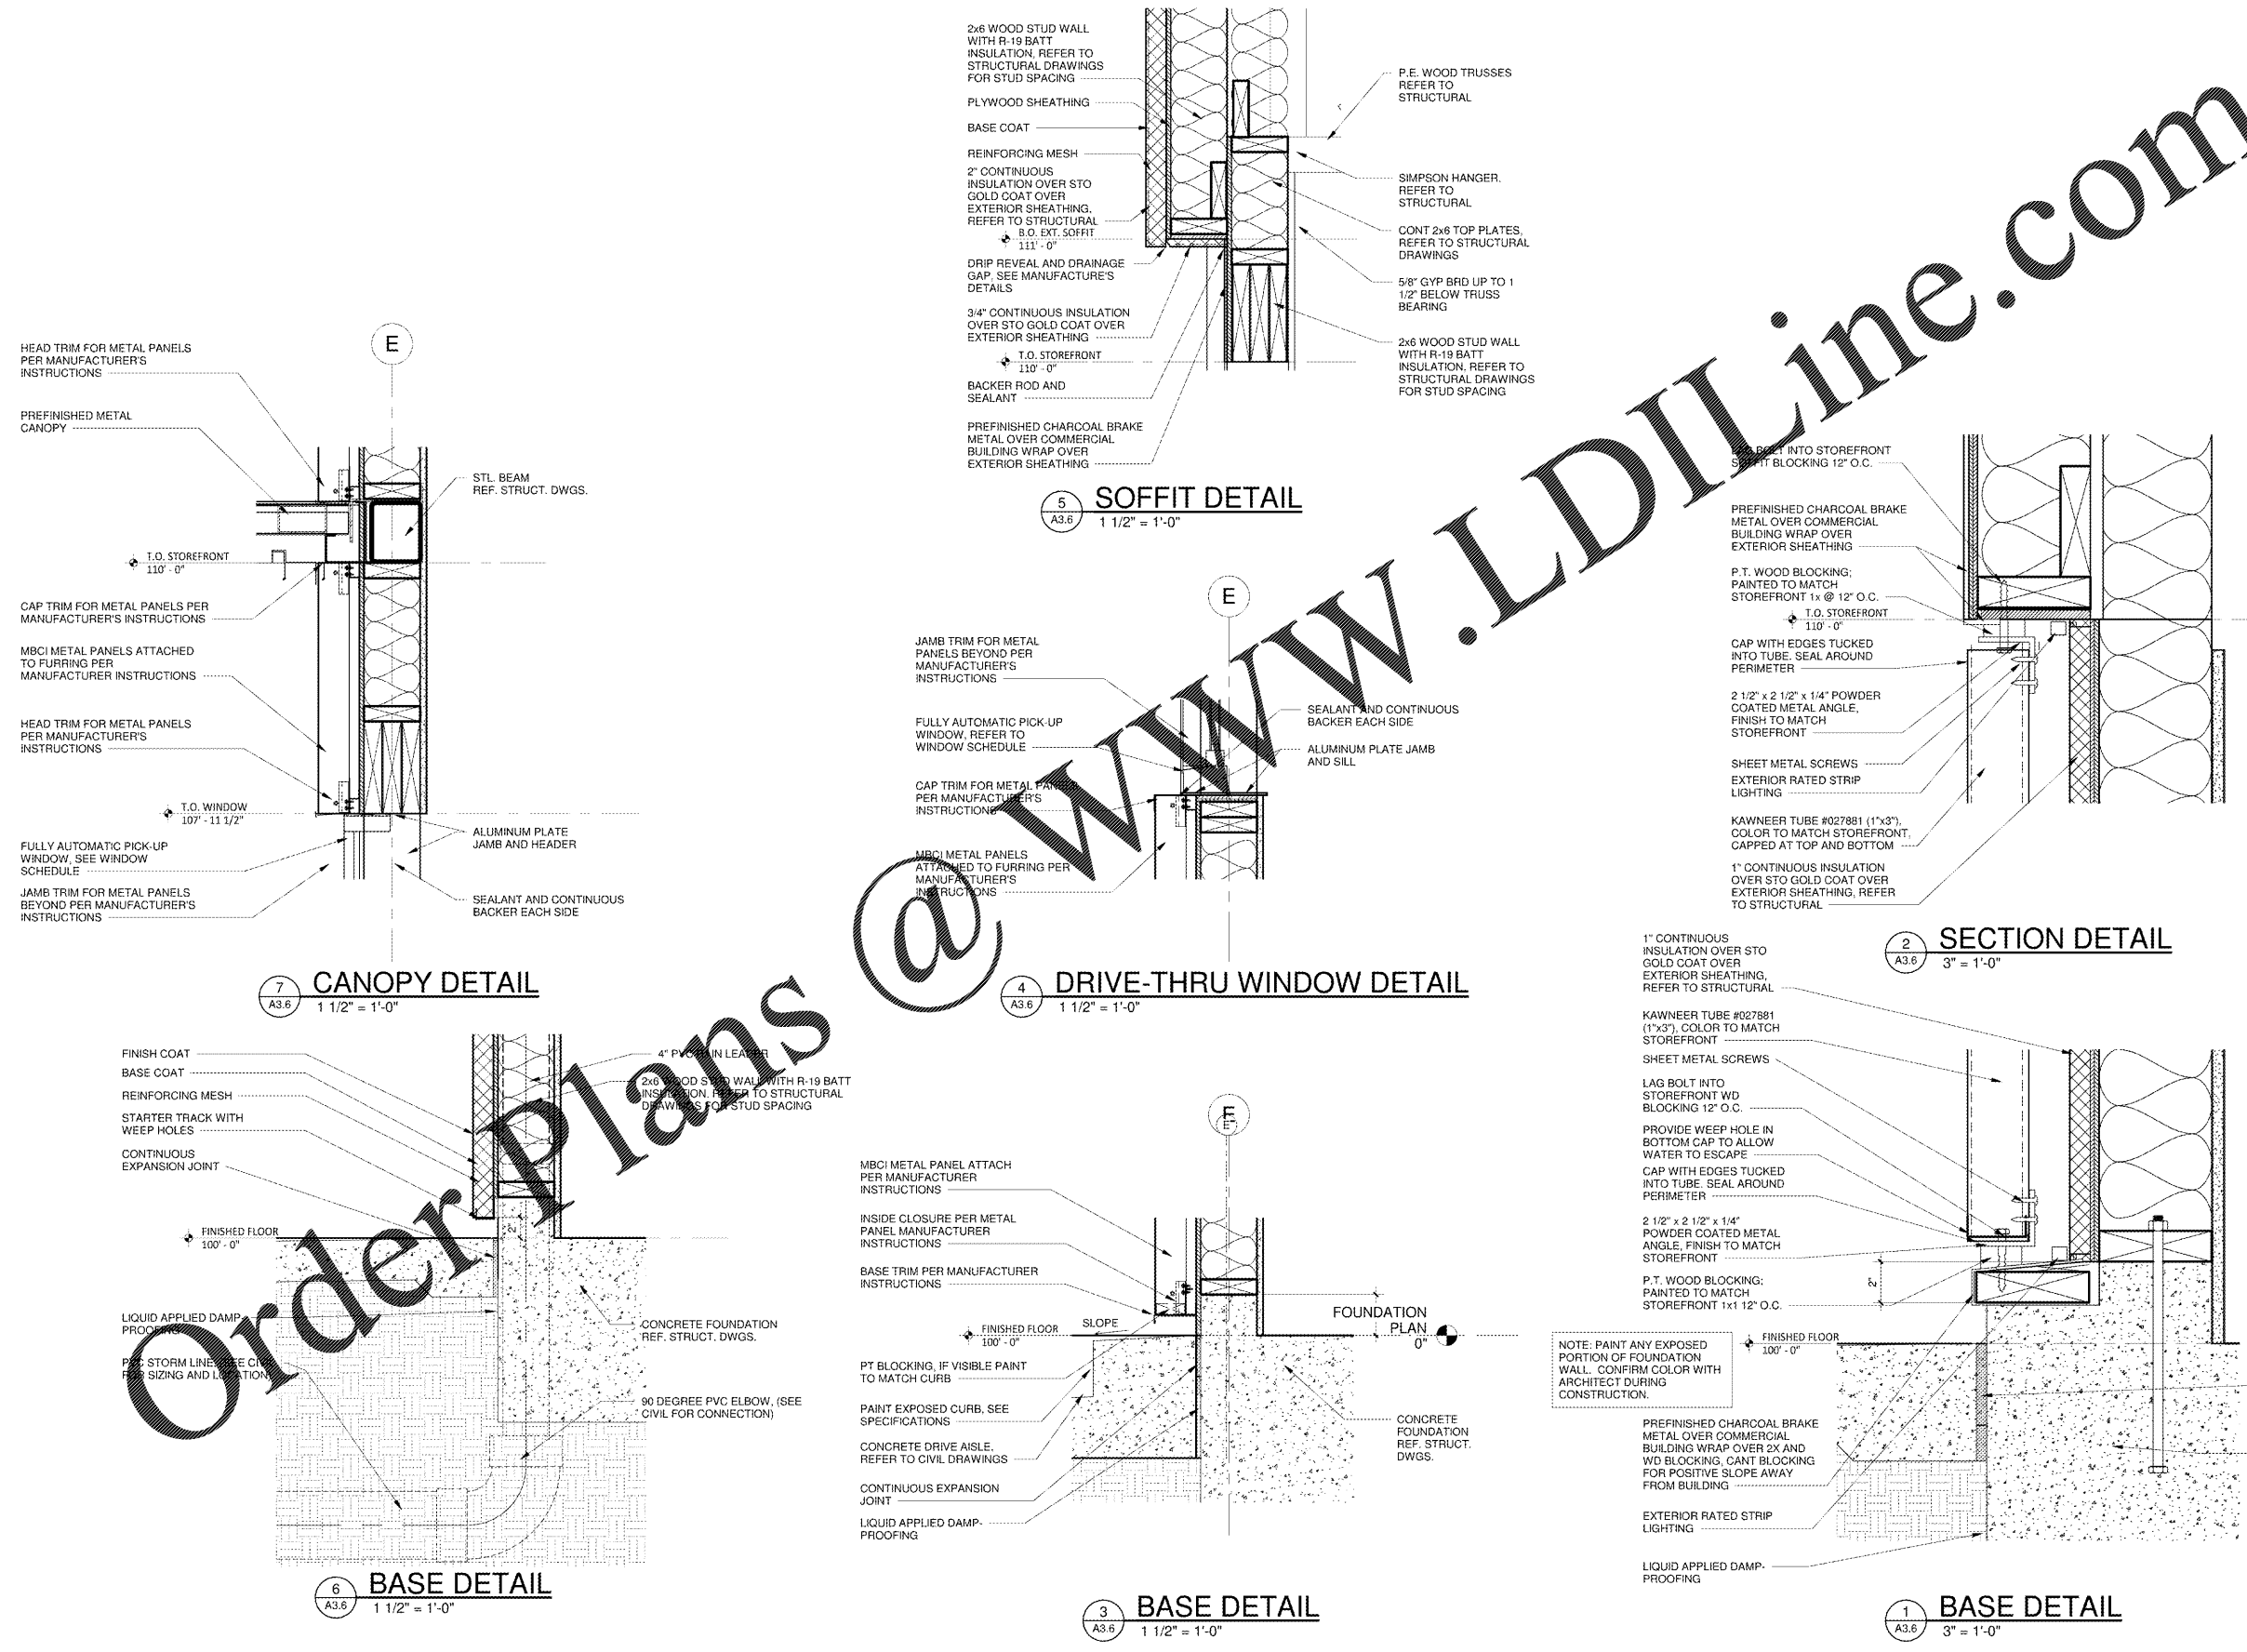

Order Plans @ www.LDILine.com