
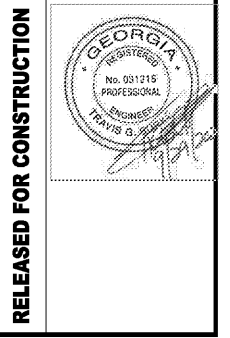
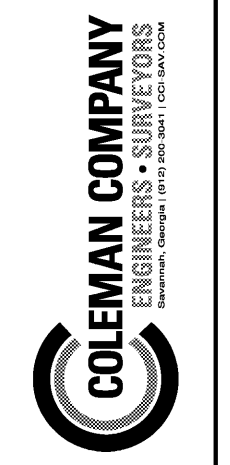
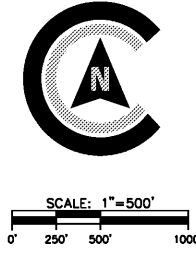


© 2018 COLEMAN COMPANY, INC. DATE PLOTTED: 12/29/2020 10:03 AM BY: BARRY RICHER DRAWING PATH: G:\2020\20-265\000\DWG\Civil\20-265-C PipeMaker Canal Pooler Pkwy US 120720.dwg

Order Plans @ www.LDILine.com

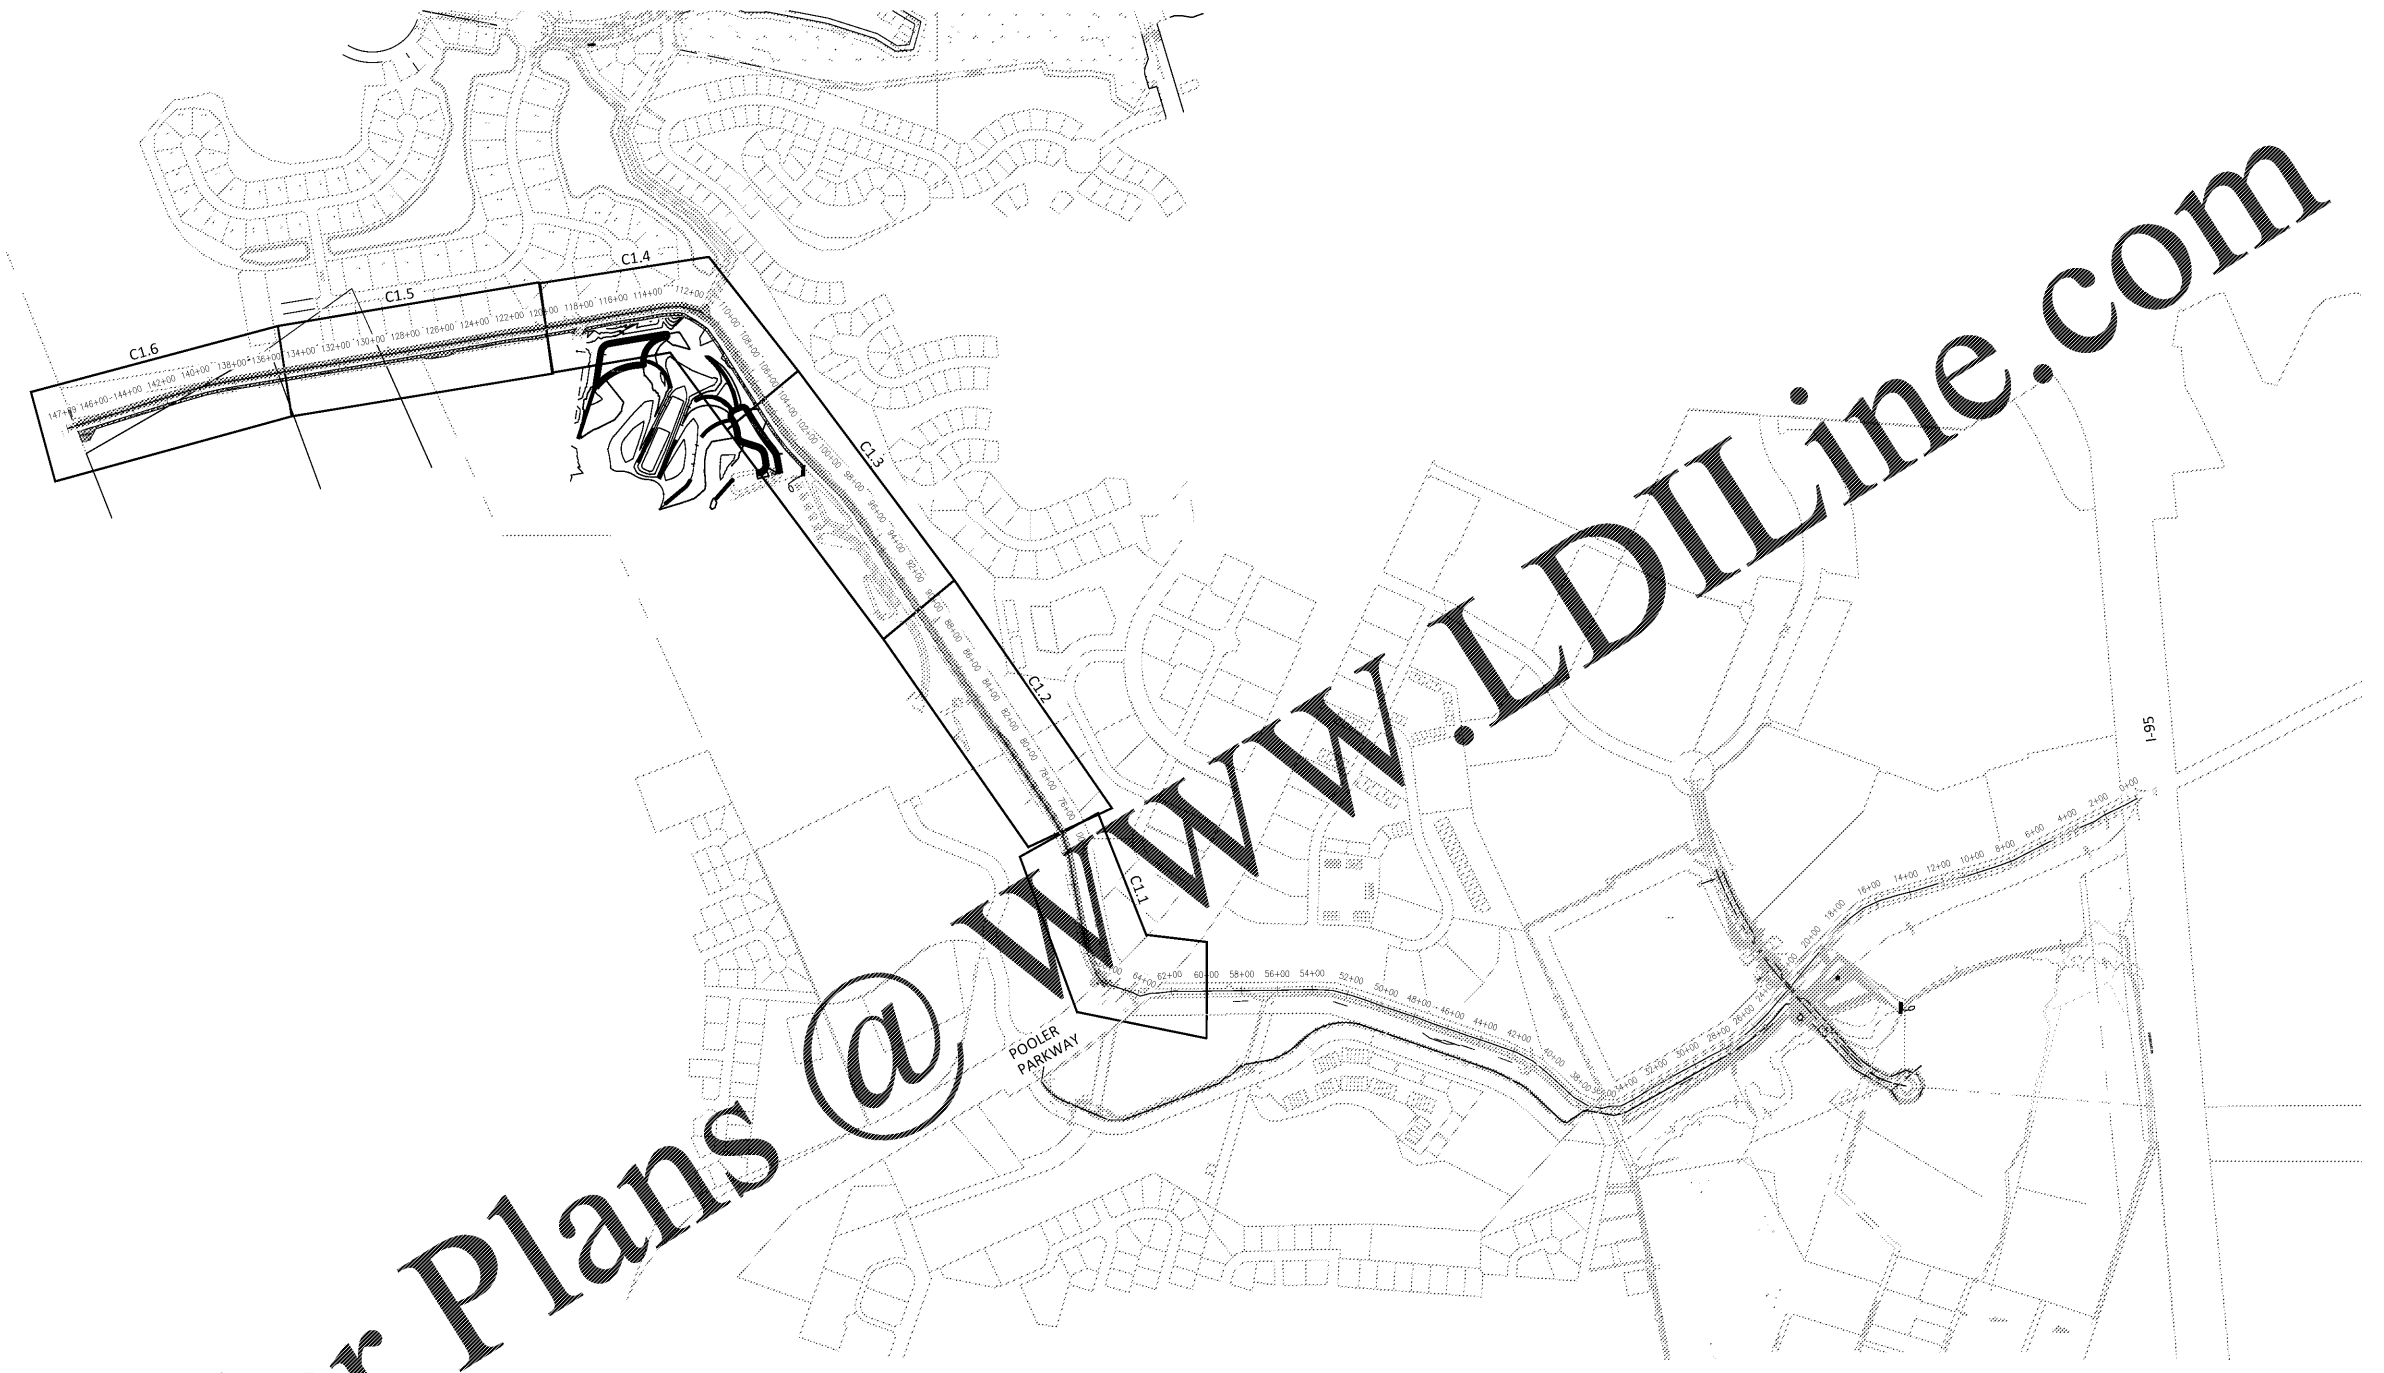

REVISIONS:

| |
|--|
| |
| |
| |
| |

CIVIL CONSTRUCTION PLANS FOR
PIPE MAKER'S CANAL IMPROVEMENTS
LOCATED IN POOLER, GA
PREPARED FOR CITY OF POOLER

JOB NUMBER: 20-265
DATE: 06/05/20
DRAWN BY: RAR
CHECKED BY: TGB
SCALE: AS NOTED

SHEET INDEX

SHEET:
C0.1