
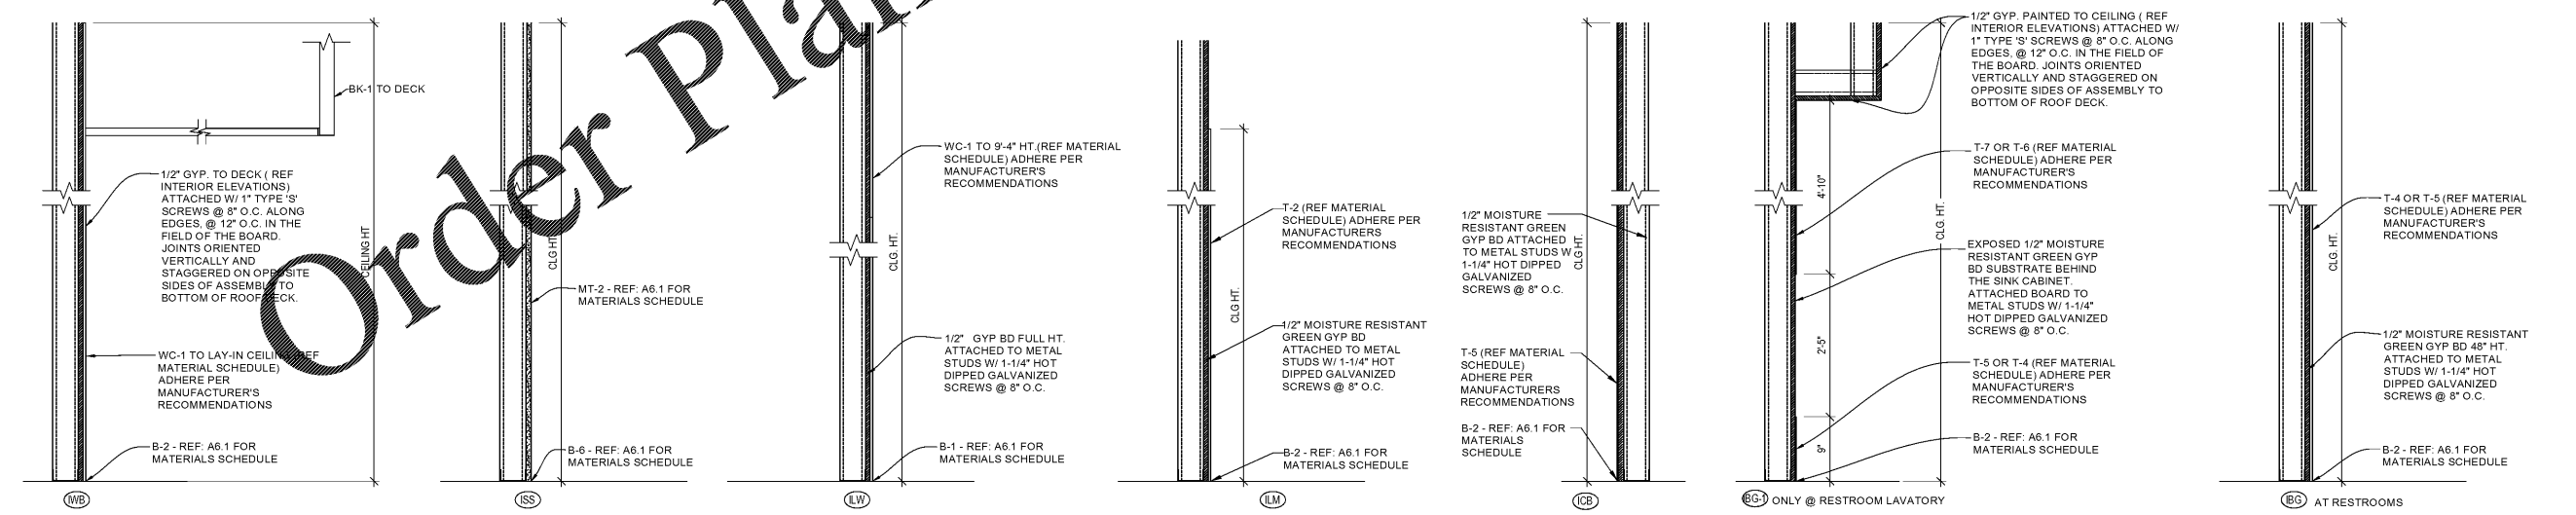


1925 Prospect Ave.
Orlando, FL 32814
P (407) 661-9100
P (407) 661-9101
www.ep.com
Florida Corporate Certificate #AA 0306236

Ep
Enhaci & Peterson
Architects Engineers Planners

WWW.EPOLLINE.COM

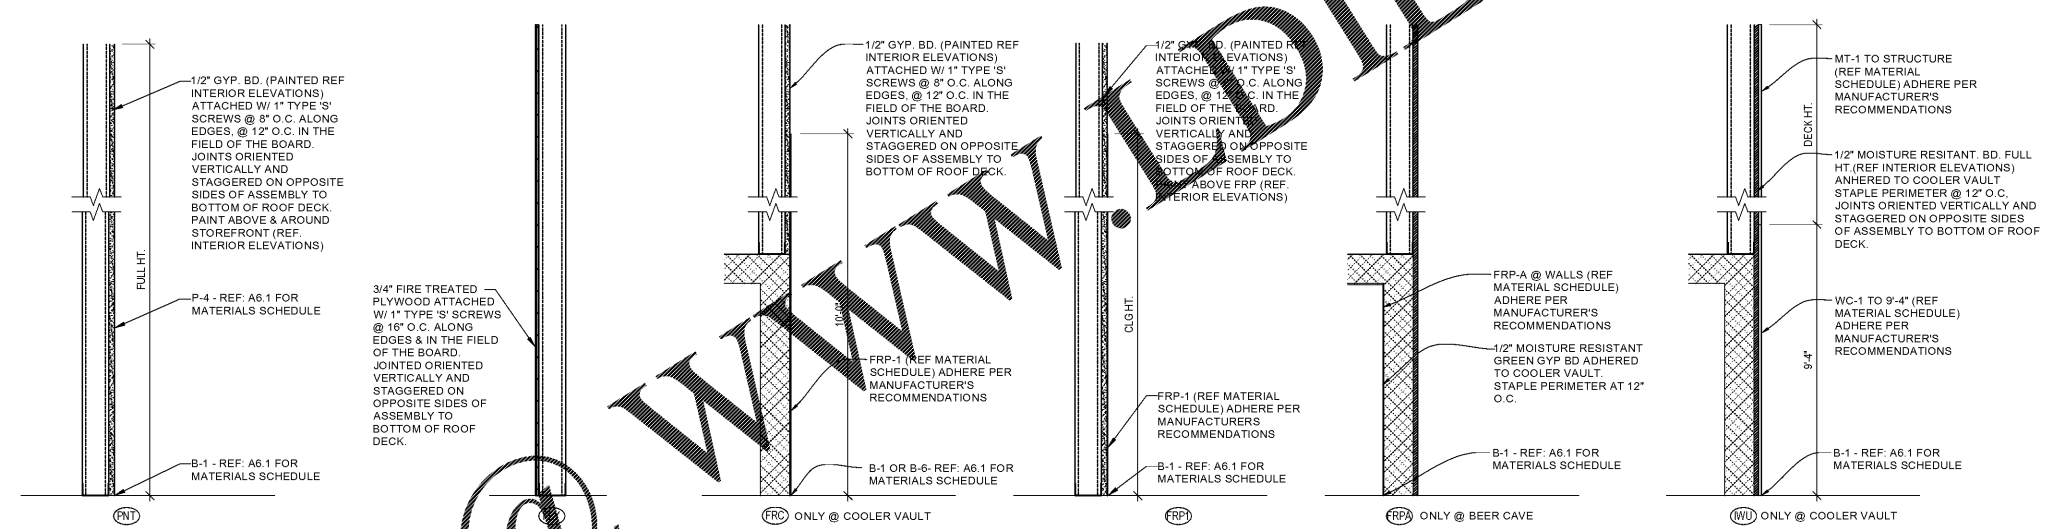

Order Plans @

CLIENT NAME
BLACKFIN PARTNERS INVESTMENTS, INC.
4400 PCA BLVD, SUITE 600
PALM BEACH GARDENS, FL 33410

PROJECT NAME
7-ELEVEN #1795 - OCALA, FL
9000 BLOCK OF SE MARICAMP ROAD
OCALA, FL 34470

SHEET TITLE
WALL SUBSTRATE & WALL FINISH PLAN



PROJECT NO.	2200355
DATE	12/17/2020
DRAWN	ZNR
CHECKED	Page 12 of 24