




6 SLAB REINFORCING DETAILS  
1/2"=1'-0"

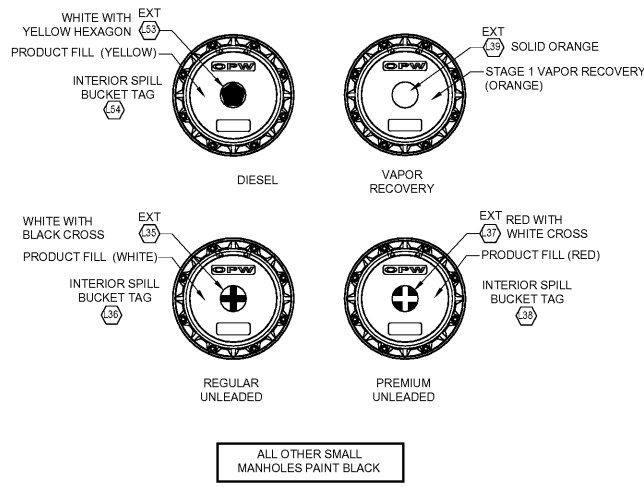


5 MANHOLE COLOR SCHEDULE  
1/4"=1'-0"

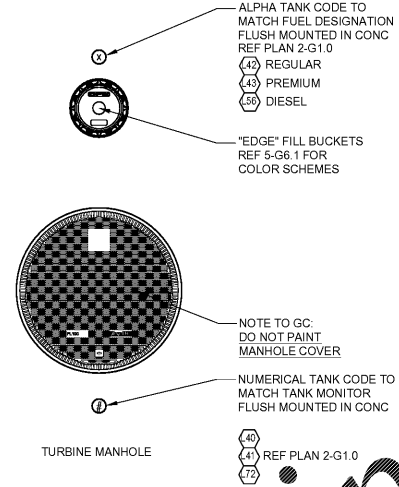


4 CONCRETE TAG AND MARKER DETAILS  
1/2"=1'-0"

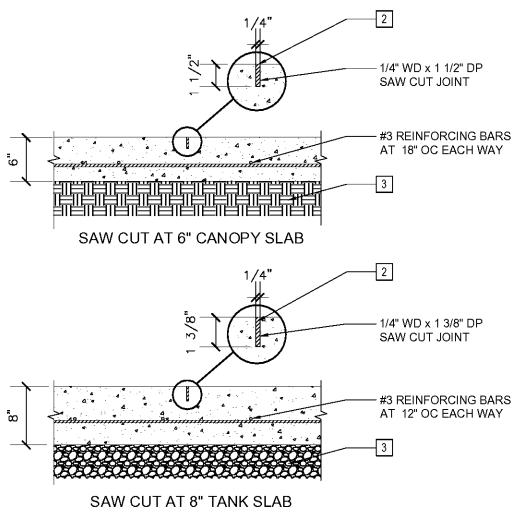

3 SAW CUT DETAILS  
1/8"=1'-0"

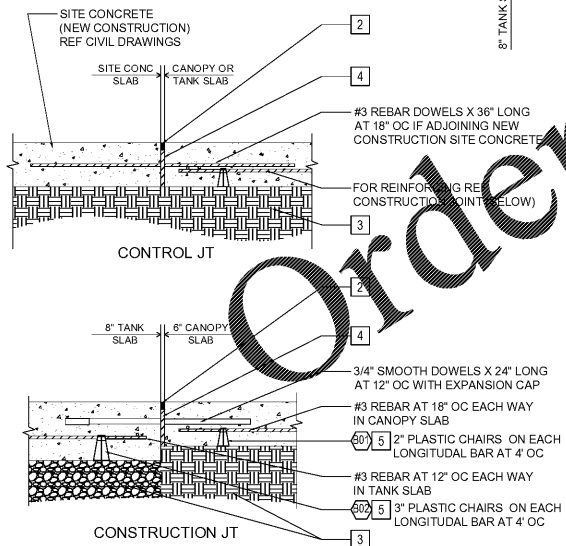

2 JOINT DETAILS  
3/8"=1'-0"

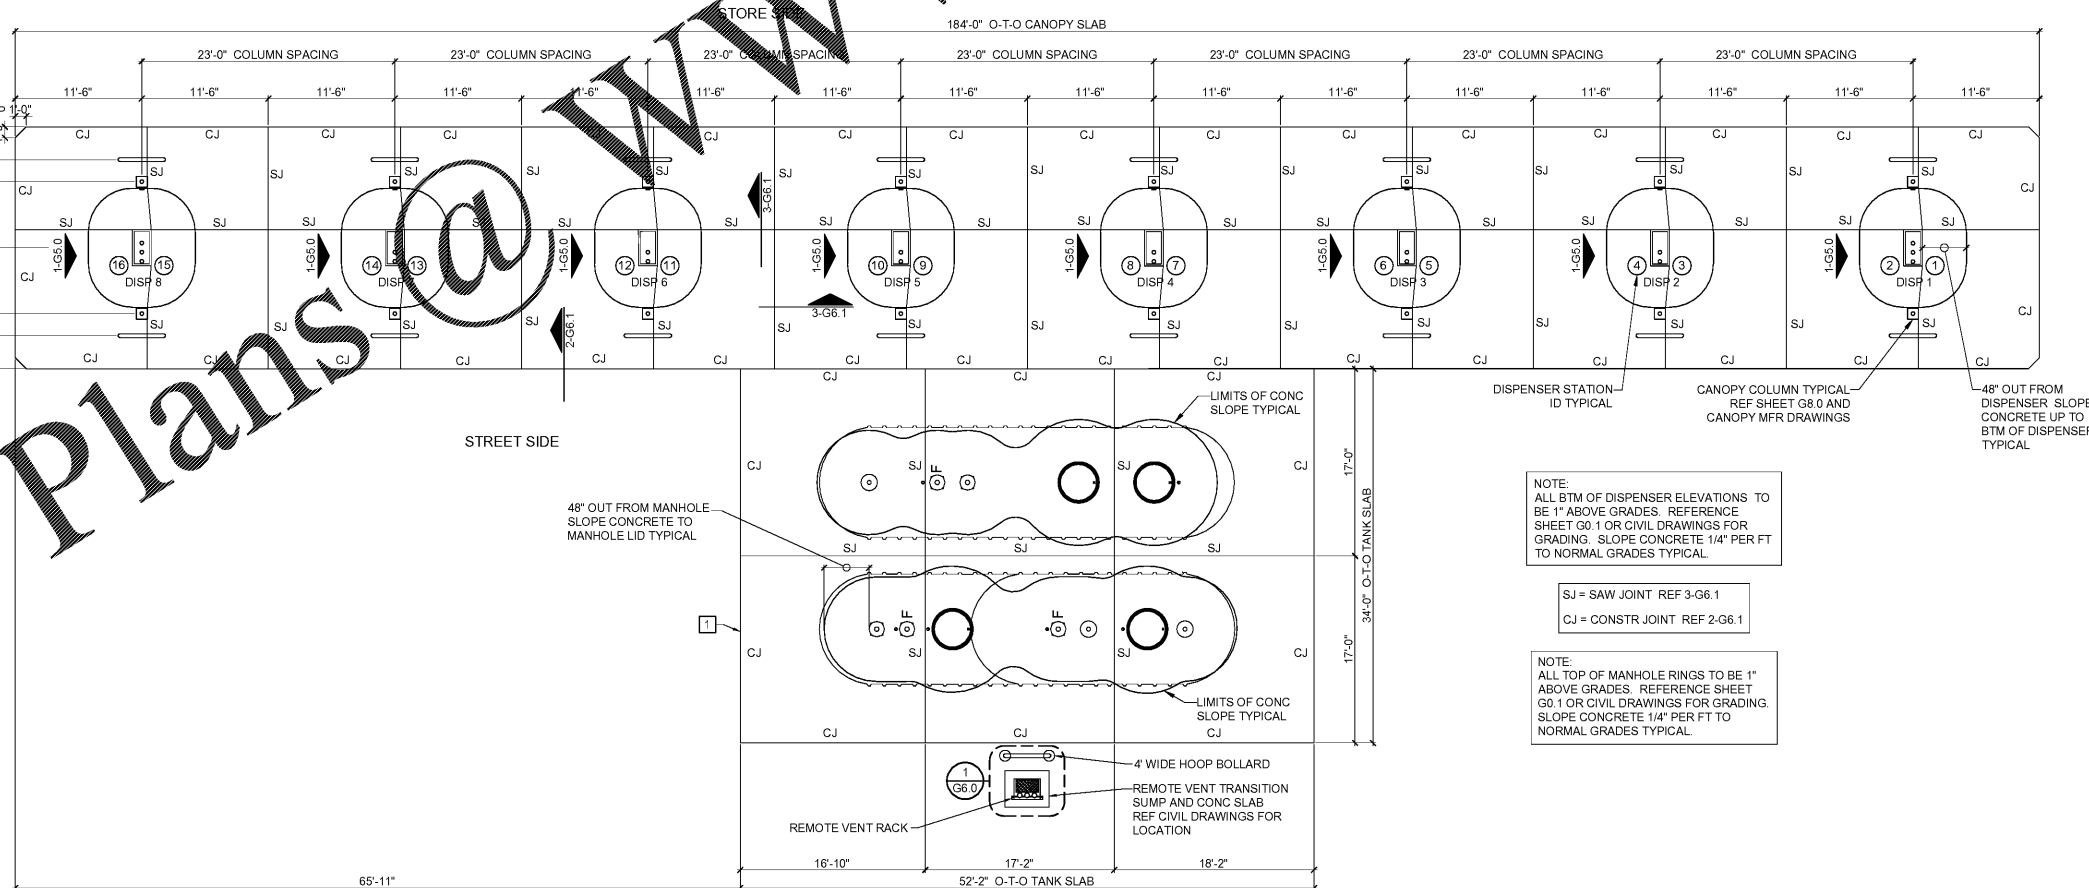



1 FUEL AREA SLAB LAYOUT AND DIMENSIONAL PLAN  
1/8"=1'-0"

KEY NOTES

- 1 CONCRETE SLAB. REF G0.1 AND CIVIL DRAWINGS FOR TOS ELEVATIONS. ALL MANHOLES WITHIN THE TANK SLAB AREA TO BE RAISED 1" ABOVE THE NORMAL GRADE OF CONCRETE. SLOPE CONCRETE TO MANHOLES 1/4" PER FT. CROWN CONCRETE AS TO NOT INHIBIT WATER DRAINAGE OFF THE TANK SLAB (NO POOLING).
- 2 GASOLINE RESISTANT JOINT SEALING COMPOUND - REF SPEC SECTION V CONCRETE / PART 2 - PRODUCTS / 2.1.9.
- 3 UNDISTURBED SOIL OR COMPACTED BACK FILL NOT LESS THAN 95% OF MODIFIED PROCTOR DENSITY (AASHTO-T-180).
- 4 1/2" THICK ASPHALT IMPREGNATED EXPANSION JOINT MATERIAL.
- 5 PLASTIC CHAIRS PROVIDED BY SUPPLIER. REF G6.1 SHEET FOR CHAIR SIZES, TYPES AND LOCATIONS. REF G7.0 SHEET FOR QUANTITY.


Rev. #	Date	Description

7-ELEVEN, INC.  
3200 HACKBERRY ROAD, IRVING TEXAS 75063  
7-ELEVEN #41795  
9000 BLOCK OF SE MARICAMP ROAD  
OCALA, FL 34470  
FUELING DIMENSIONAL PLAN

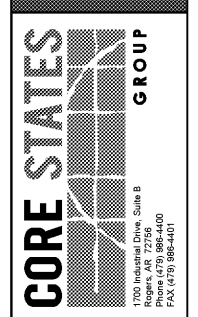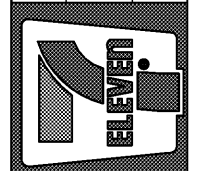

Job#: SEI-31123  
Scale: AS NOTED  
Date: 01/07/2020  
Drawn By: TJS  
Checked By: CVK

Documents prepared by Core States Group are to be used for the specific project and site for which they are intended. Any extension of use to other projects, by owner or contractor, without the written consent of Core States Group is prohibited. Core States Group is not responsible for any errors or omissions that may occur in the use of these drawings. Core States Group reserves the right to make changes to these drawings without notice.

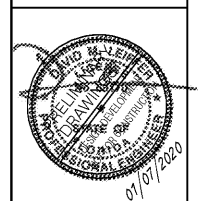

SHEET:  
**G6.1**  
FUELING - USA

PRINTED BY: TSWBR  
DRAWING NAME: 41795 - 06.1 FUELING DIMENSIONAL PLAN  
PRINT DATE: Jan 07, 2021 - 2:17pm