
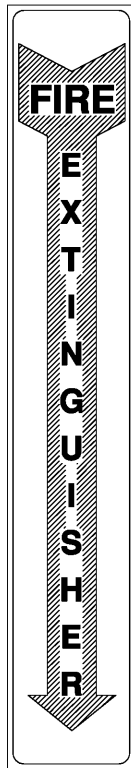


GENERAL NOTES


- SIGNAGE IS PROVIDED BY 7-ELEVEN OR GC. SIGNAGE TO BE INSTALLED BY CONTRACTOR PER 7-ELEVEN GUIDELINES.

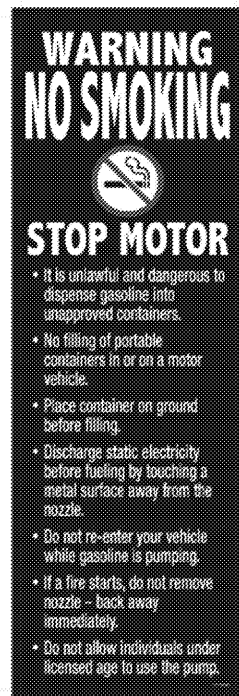


12 ADA ASSISTANCE DECAL
 N.T.S.

11 NOT USED
 N.T.S.

10 NOT USED
 1 1/2" = 1'-0"

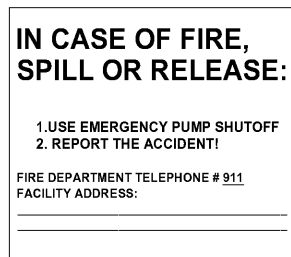


7 IN CASE OF FIRE, SPILL OR RELEASE
 N.T.S.

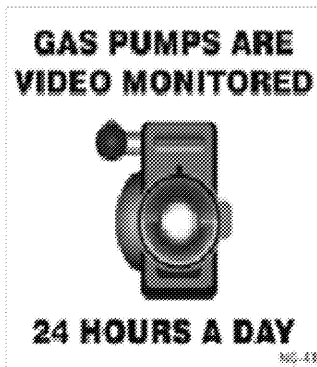


6 GAS PUMPS ARE VIDEO MONITORED
 N.T.S.



5 CONTAINS 10% ETHANOL
 N.T.S.

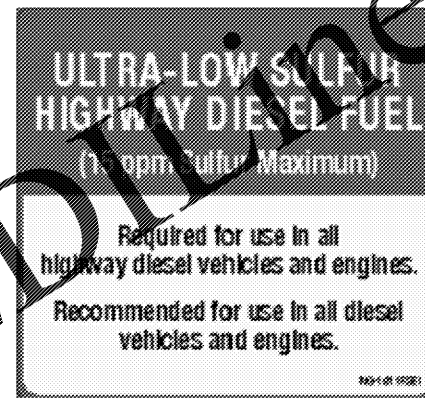

4 LOW SULFUR HIGHWAY DIESEL FUEL
 N.T.S.

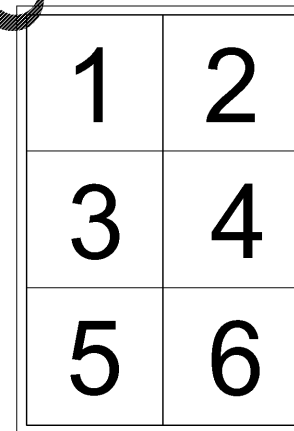


3 DISPENSER NUMBERS
 N.T.S.

9 WARNING NO SMOKING
 N.T.S.

8 FIRE EXTINGUISHER
 N.T.S.




2 EMERGENCY SHUT OFF
 N.T.S.

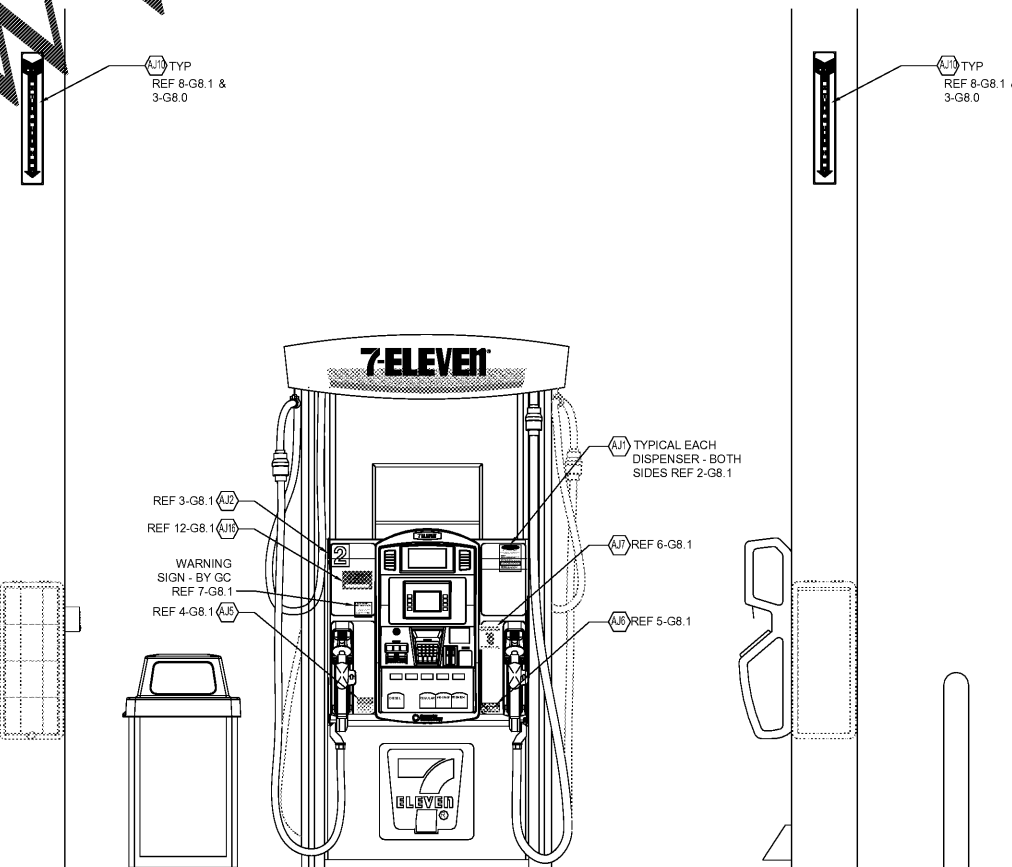

1 DISPENSER SIGNAGE ELEVATION
 3/4" = 1'-0"

Description	Date	Rev. #

7-ELEVEN, INC.
 3200 HACKBERRY ROAD, IRVING TEXAS 75063
 7-ELEVEN #41795
 9000 BLOCK OF SE MARICAMP ROAD
 OCALA, FL 34470
 SIGNAGE DETAILS

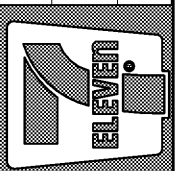

CORE STATES GROUP
 1700 Industrial Drive, Suite B
 Rogers, AR 72796
 FAX (479) 986-4401

Job#: SEI-31123
 Scale: AS NOTED
 Date: 01/07/2020
 Drawn By: TJS
 Checked By: CVK

Documents prepared by Core States Group are to be used only for the specific project and intended. Any extension of use to other projects, by owner or contractor, without the written consent of Core States Group is done at the user's own risk. If used in a manner not intended, user will hold Core States Group harmless from all claims and losses.



SHEET:
G8.1
 FUELING - USA