



2 BOLLARD DETAIL
1/2" = 1'-0"

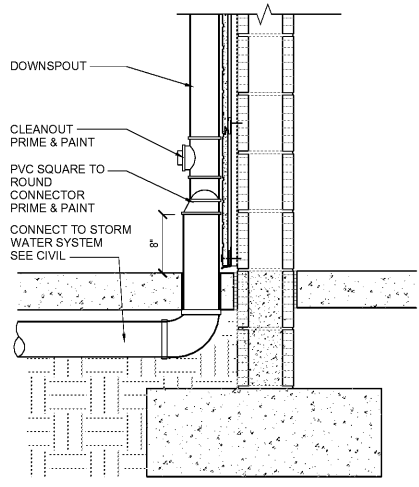

3 DETAIL SQUARE TO ROUND CONNECTOR
1" = 1'-0"

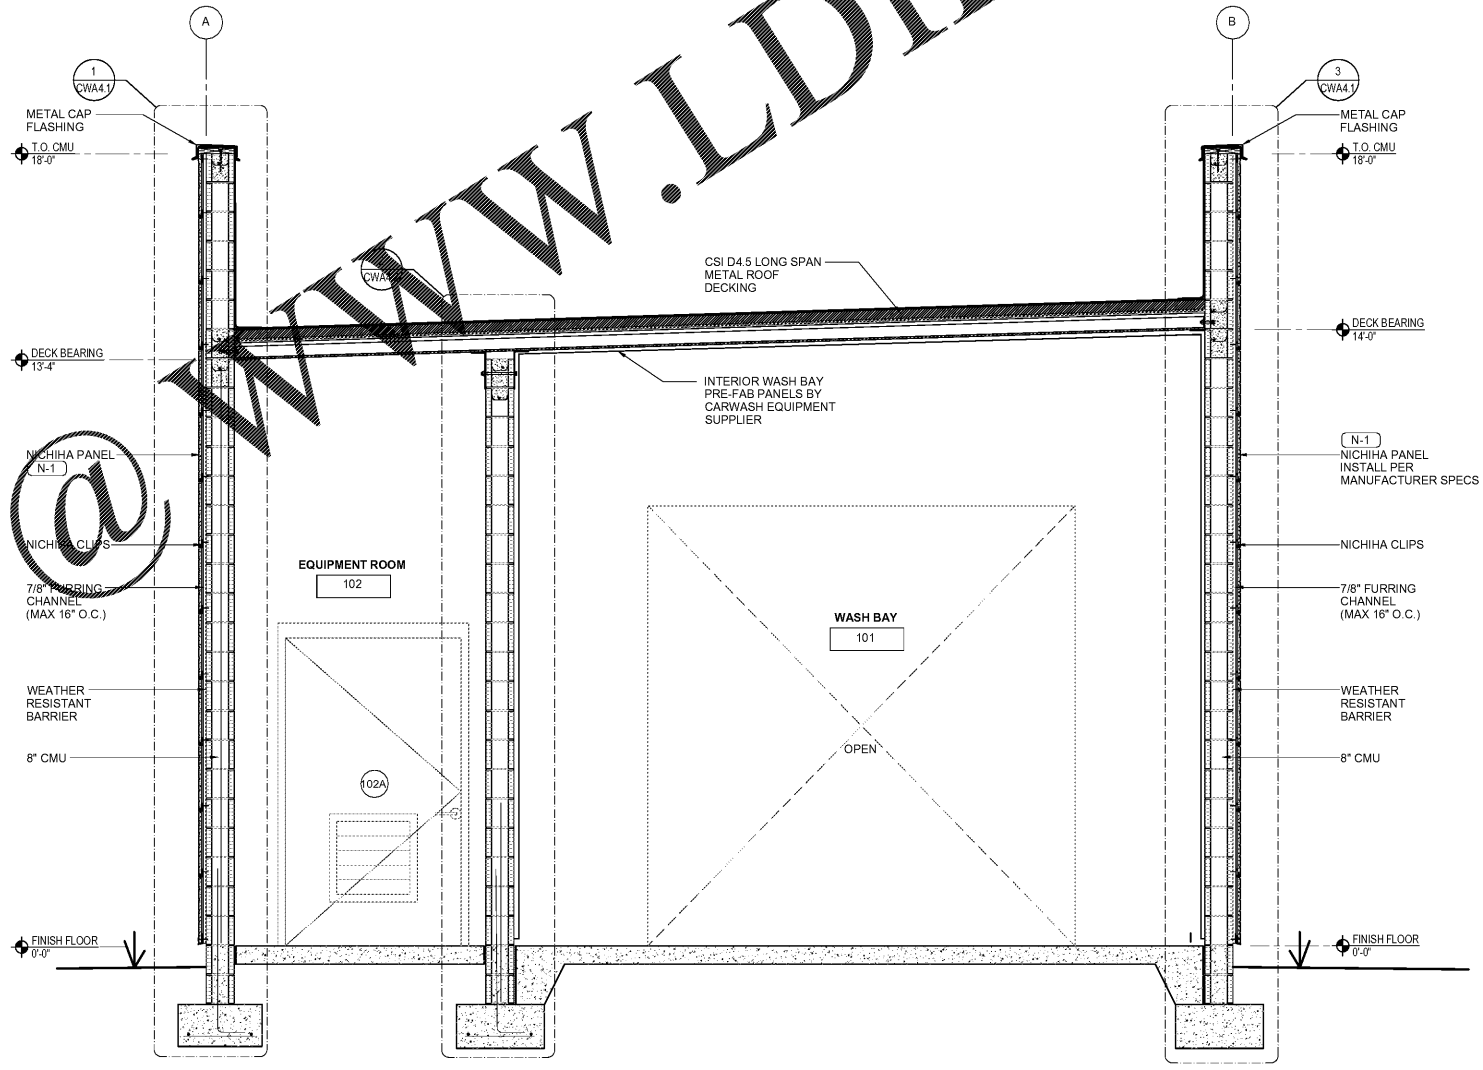

1 BUILDING SECTION
1/2" = 1'-0"

WWW.LDILine.com

Order Plans

1925 Prospect Ave.
Orlando, FL 32814
P (407) 661-9100
P (407) 661-9101
www.ep.com
Florida Corporate Certificate #AA 000626

4
Enhaci & Peterson
Architects Engineers Planners

CLIENT NAME
BLACKFIN PARTNERS INVESTMENTS, INC.
4400 PCA BLVD, SUITE 600
PALM BEACH GARDENS, FL 33410

PROJECT NAME
7-ELEVEN #1795 - OCALA, FL
9000 BLOCK OF SE MARICAMP ROAD
OCALA, FL 34470

SHEET TITLE
CAR WASH BUILDING SECTIONS



RELEASE	

PROJECT NO.	220035
DATE	12/17/2020
DRAWN	JS
CHECKED	PETER CRUZ

CWA4.0

COPYRIGHT © All rights reserved. Computer Aided Design, Inc. and other documents are trademarks of AutoCAD, Inc. and other companies. No part of this document may be reproduced, stored in a retrieval system, or transmitted, in any form or by any means, electronic, mechanical, photocopying, recording, or by any information storage and retrieval system, without the prior written permission from C.A.D. Inc. or its affiliates. All rights reserved.