


NOTES:

- 1 WINCON CONTROLLER LOCATED NEAR POS IN KIOSK.
- 2 REQUIRED ETHERNET FIREWALL CAN BE PLACED AT ANY CONVENIENT LOCATION.
- 3 RECOMMENDED SLOPE OF FLOOR IN BAY IS 1/8" PER FOOT. EXCESSIVE SLOPE MAY AFFECT OPERATION OF THE MACHINE. RECOMMEND PLACEMENT OF TRACKS SHOULD BE 4'-0" FROM NEAREST OBSTRUCTION.
- 4 TRENCH IN BAY FLOOR REQUIRED FOR UNDERCAR 1-1/2"WIDE x 2"DEEP x 10'-2" LENGTH (BY OTHERS).
- 5 NOT USED
- 6 ACTUAL LOCATION OF RECLAIM TANKS MAY VARY, RECOMMENDED LOCATION SHOWN.

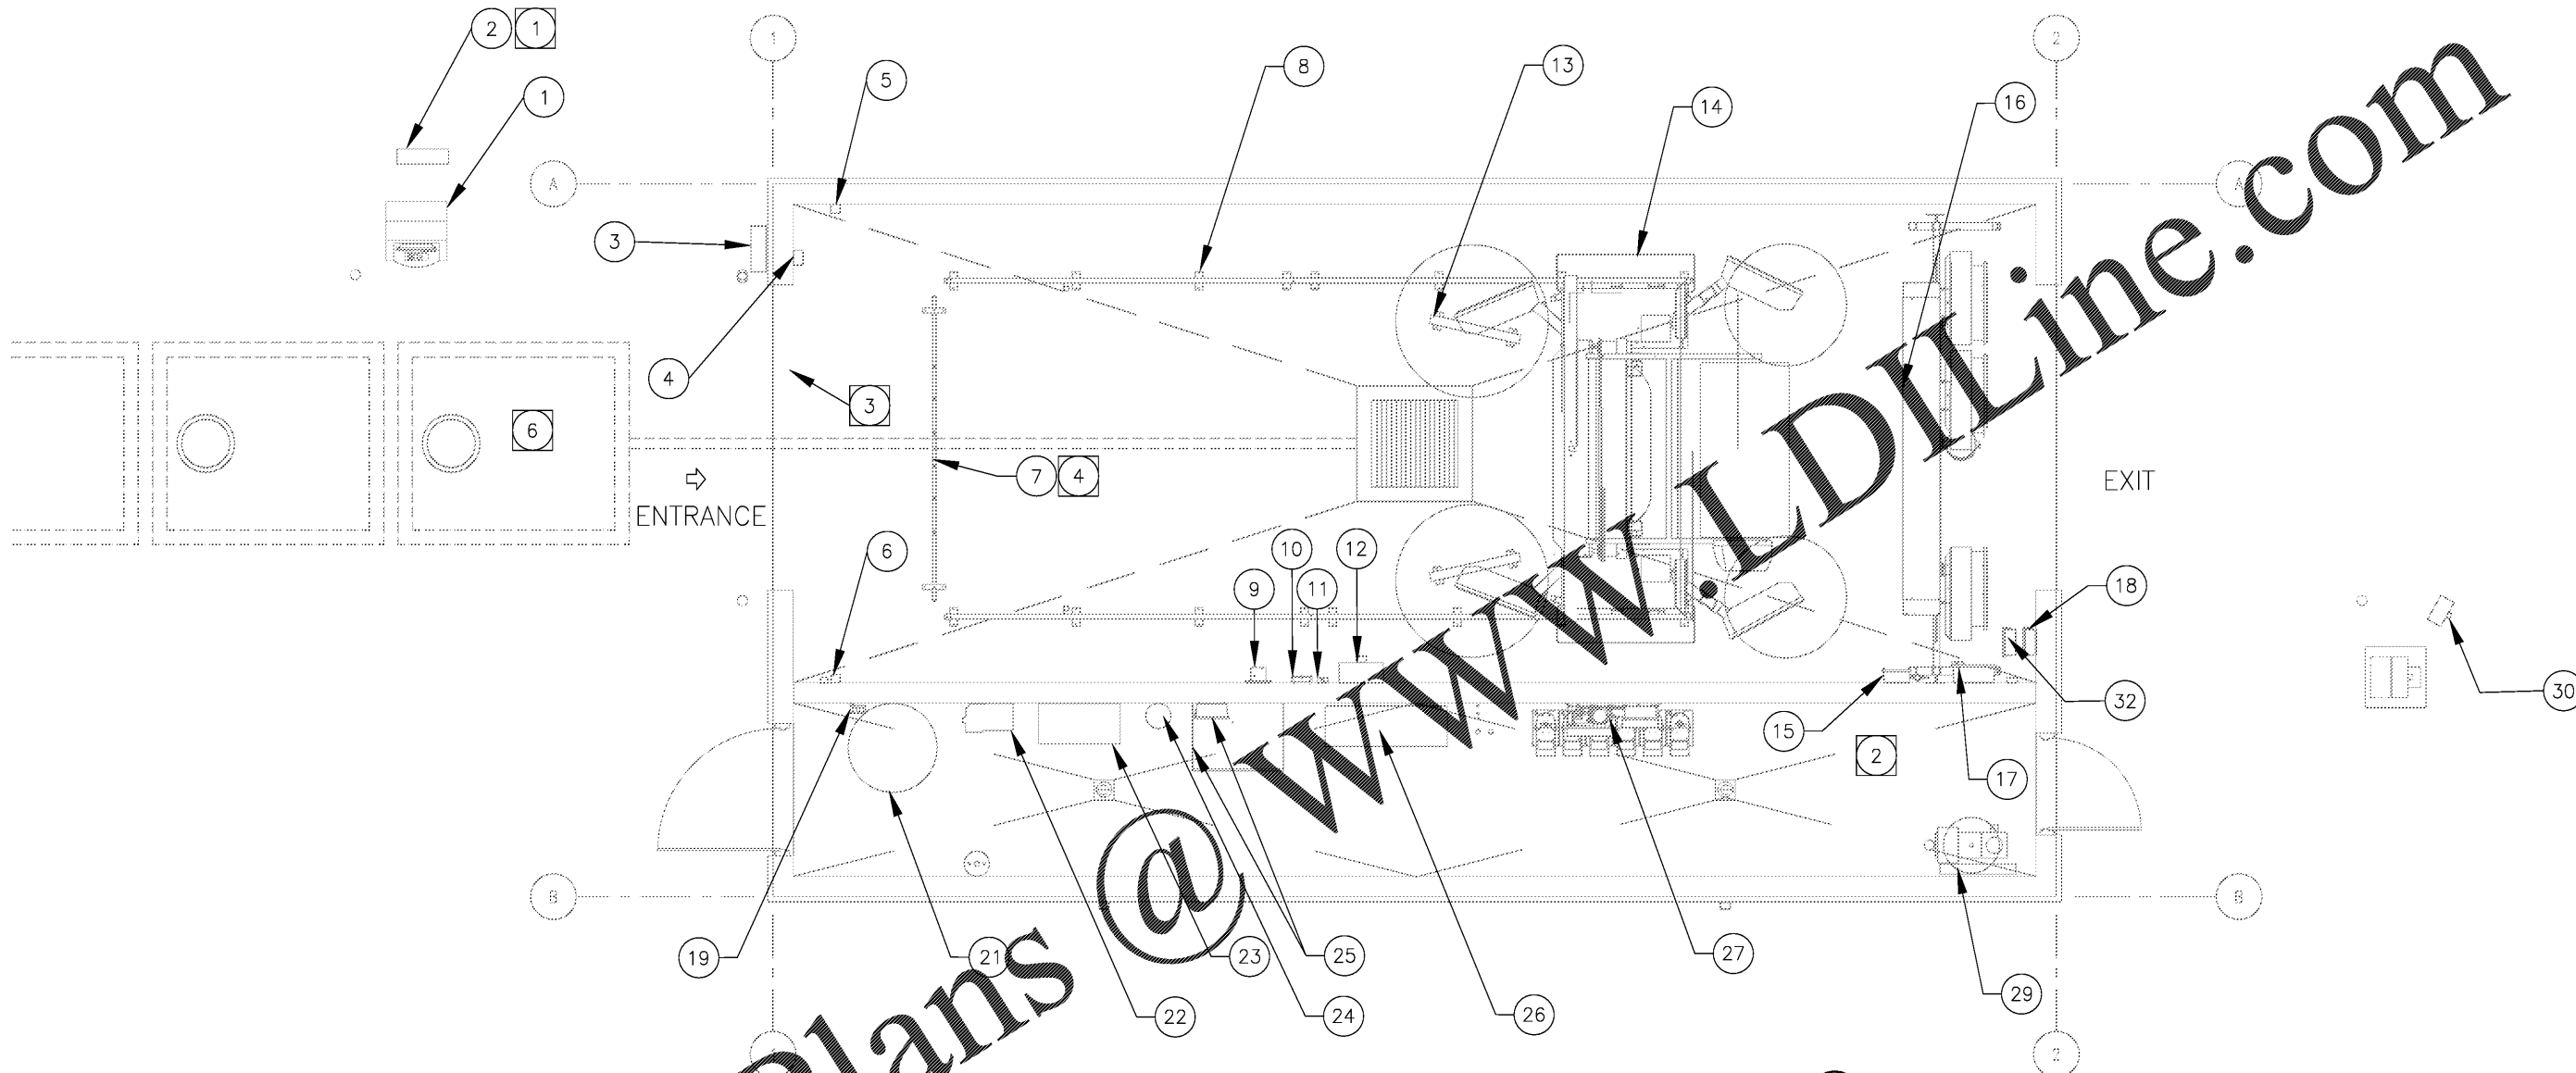

1 CARWASH EQUIPMENT SPECIFICATIONS
3/8"=1'-0"

EQUIPMENT LEGEND: PROVIDED BY RYKO UNLESS NOTED.

REFERENCE NUMBER	DESCRIPTION	REFERENCE NUMBER	DESCRIPTION	REFERENCE NUMBER	DESCRIPTION	REFERENCE NUMBER	DESCRIPTION
1	UNREC. START COIN BOX	11	VALVE ASSY/WALL MOUNTED, R.O.	21	300 GALLON STORAGE TANK R.O.	31	
2	WINCON CONTROLLER 1	12	WASH BAY TERMINAL BOX W/BUZZER	22	R.O. REPRESSURIZATION PUMP	32	C&G LIGHTING LED CONTROL PANEL (THIS ITEM STACKED ABOVE ITEM 18)
3	3 MESSAGE ENTRANCE SIGN	13	LOW PROFILE GUIDE RAILS (2 PLCS)	23	PURCLEAN XTREME R.O. SYSTEM	33	
4	ENTRANCE ACTIVATION RELAY BOX/ UNDERCAR	14	SOFTGLOSS MAXX	24	PURCLEAN CARBON FILTER	34	
5	ENTRANCE ACTIVATION PHOTOEYE WALL MOUNTED	15	SLIMLINE DRYER PNEUMATIC CONTROL BOX	25	ONBOARD HP PUMP W/CONTROL BOX	35	
6	ENTRANCE ACTIVATION PHOTOEYE WALL MOUNTED (J-BOX BY OTHERS)	16	SLIMLINE DRYER (3 FAN)	26	PURCLEAN RECLAIM SYSTEM	36	
7	TRENCH UNDERCAR MANIFOLD 4	17	SLIMLINE DRYER ELECTRICAL CONTROL BOX	27	OFFBOARD CHEMICAL INJECTION PUMP	37	
8	SOFTGLOSS MAXX FLOOR TRACKS	18	COMMUNICATION INTERFACE BOX	28		38	
9	SOFTGLOSS MAXX BOOM MOUNT BRACKET	19	VALVE ASSY/WALL MOUNTED, UNDERCAR	29	5HP 60GAL AIR COMPRESSOR	39	
10	SOFTGLOSS MAXX CABLE CARRIER	20		30	TSS COUNT DOWN TIMER	40	


Order Plans @ WWW.DILine.com

1925 Prospect Ave.
Orlando, FL 32814
P (407) 661-9100
P (407) 661-9101
www.op.com
Florida Corporate Certificate #AA 000826



CLIENT NAME
BLACKFIN PARTNERS INVESTMENTS, INC.
4400 PCA BLVD, SUITE 600
PALM BEACH GARDENS, FL 33410

PROJECT NAME
7-ELEVEN #1795 - OCALA, FL
9000 BLOCK OF SE MARICAMP ROAD
OCALA, FL 34470

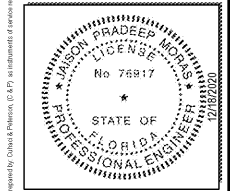

RELEASE							
---------	--	--	--	--	--	--	--

PROJECT NO. 220085	DATE 12/17/2020	DRAWN BY	CHECKED BY
-----------------------	--------------------	----------	------------

CWES1.0