


ALL DESIGNS, DRAWINGS AND SPECIFICATIONS DEPICTED ON THIS SHEET ARE THE PROPERTY OF D3 STUDIO, P.L.L.C. ANY UNAUTHORIZED USE OR REPRODUCTION IS SUBJECT TO LEGAL PROSECUTION. POSSESSION IN ANY FORM CONSTITUTES ACCEPTANCE OF THESE CONDITIONS. COPYRIGHT 2021

Order Plans @ WWW.LDILine.com

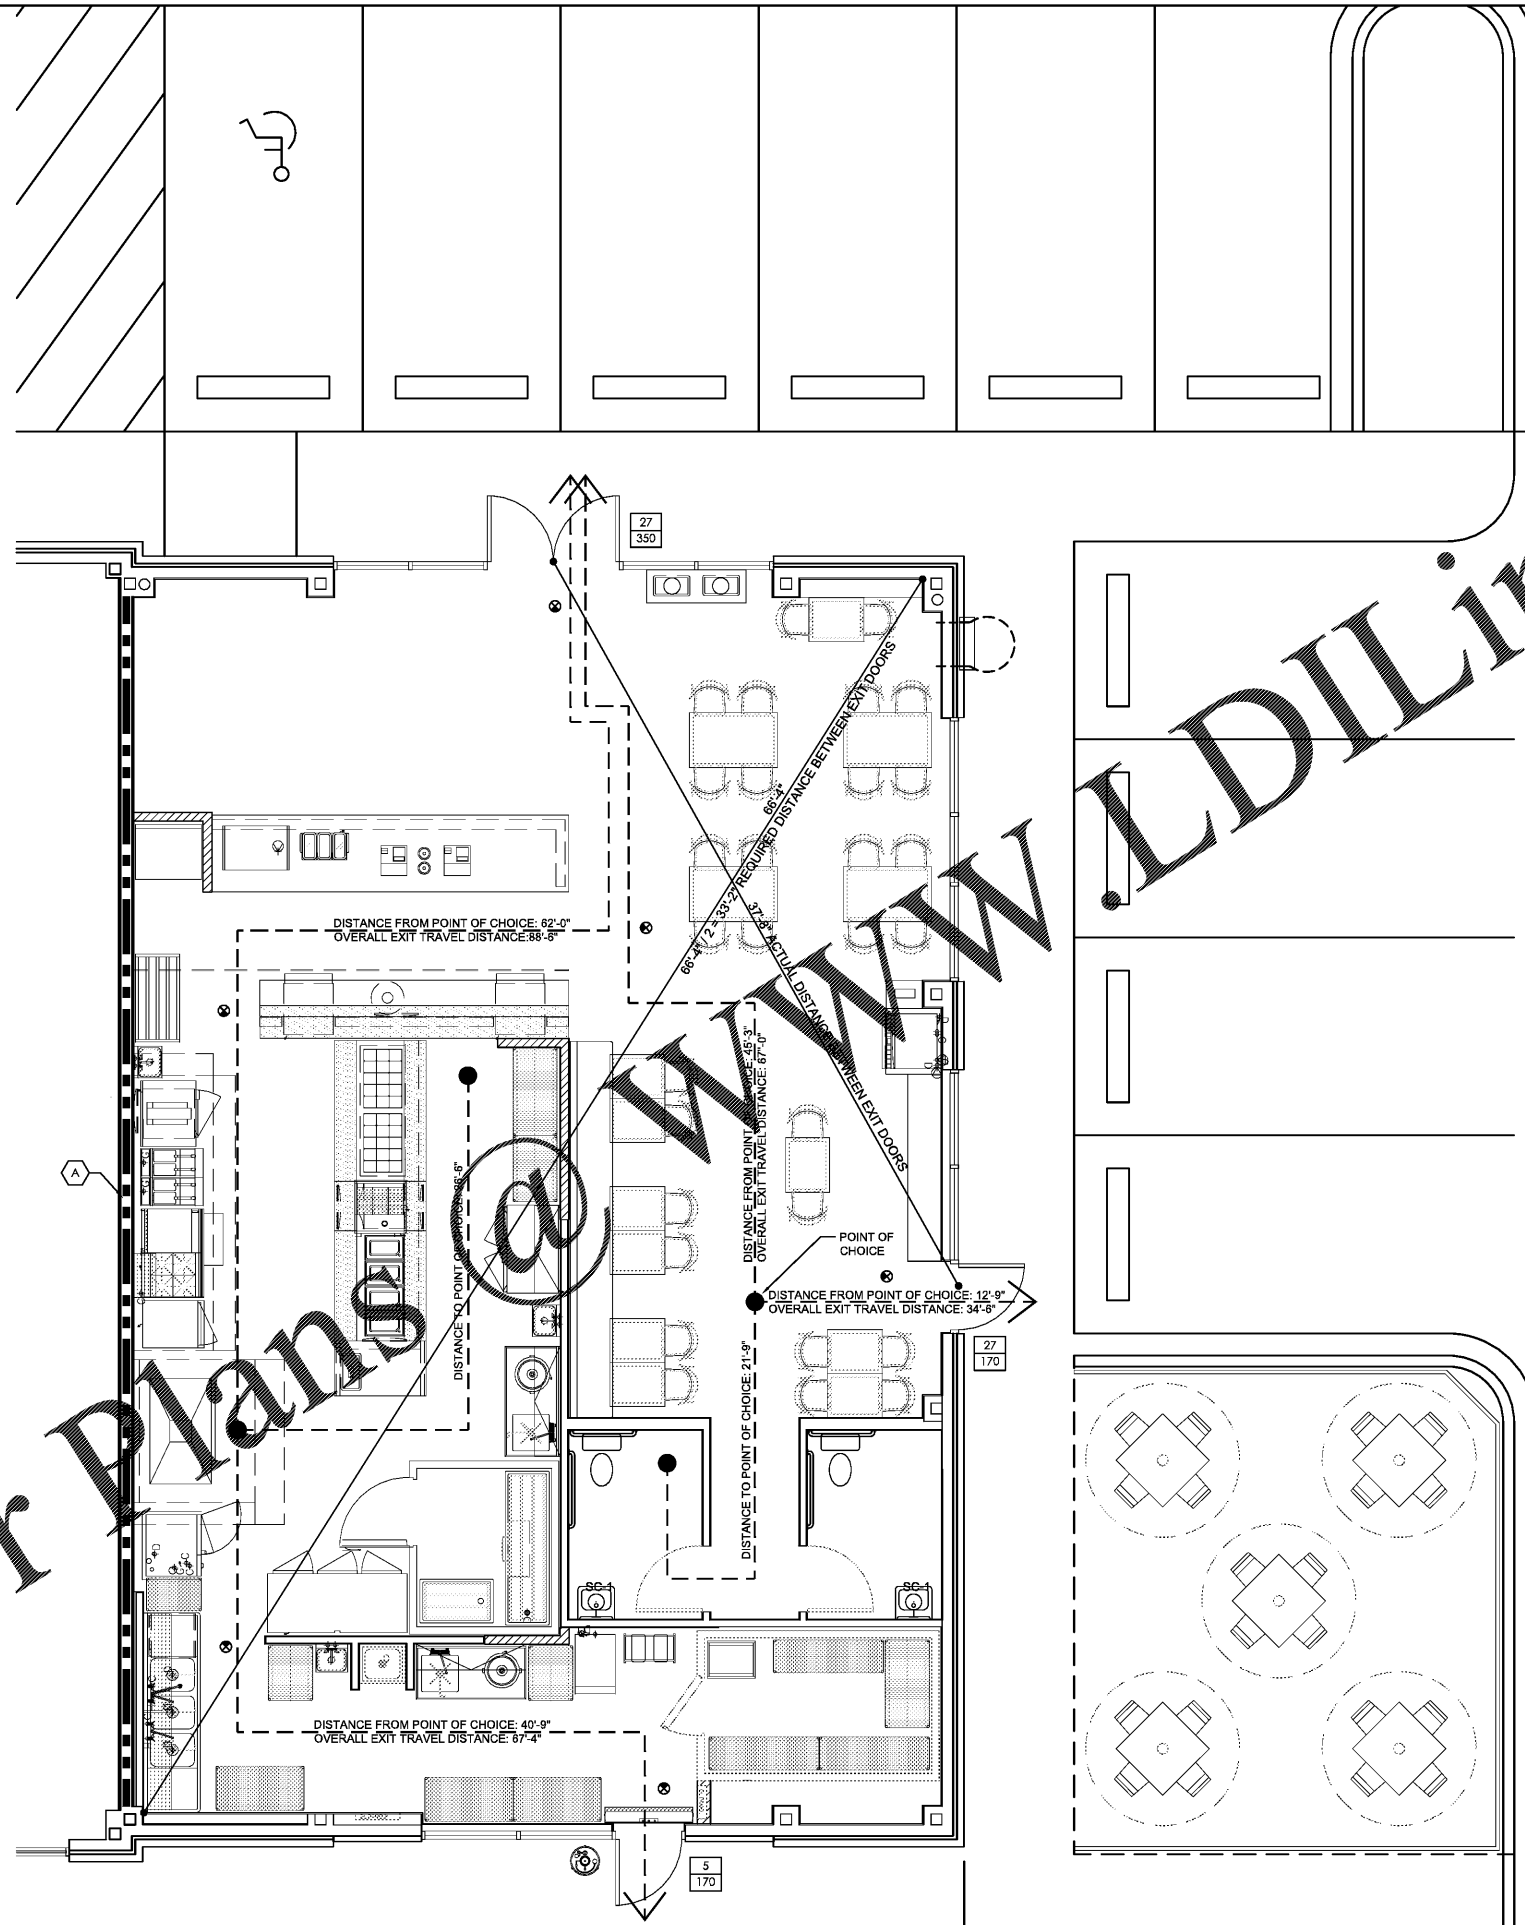

FIRE SAFETY NOTES:

- CONTRACTOR IS RESPONSIBLE FOR PROVIDING FIRE EXTINGUISHERS TO BE LOCATED PER THE FIRE INSPECTOR. ACTUAL NUMBER AND LOCATION WILL BE PER THE FIRE INSPECTOR. INSTALL PER ICC A117.1-2009, SECTION 309.45 AFF MAX TO F.E.C. CONTROL.

LIFE SAFETY LEGEND:

- PATH OF TRAVEL
- EXIT SIGNAGE
- FIRE EXTINGUISHER
- # OF OCCUPANTS THRU EXIT
TOTAL # ALLOWED THRU EXIT

KEYED NOTES:

- EXISTING 2-HOUR RATED TENANT SEPARATION WALL TO REMAIN - DO NOT DISTURB.

d3 studio
 PLANNING * ARCHITECTURE * INTERIORS
 1318 CENTRAL AVENUE :: SUITE A-10
 CHARLOTTE, N.C. 28205
 WEBSITE :: WWW.D3STUDIO.COM



FOR CONSTRUCTION

Viva Chicken.
 PERUVIAN ROTISSERIE JOINT
 1139 WOODRUFF RD.
 -SUITE B
 GREENVILLE, SC
 29607

REVISION		
no.	date	comment

DRAWN BY: JMT
 CHECKED BY: SFB
 SUBMITTAL DATE: 02.09.2021
 PROJECT NUMBER: 02-2031

LIFE SAFETY PLAN

LS1.0