

ALL DESIGNS, DRAWINGS AND SPECIFICATIONS DEPICTED ON THIS SHEET ARE THE PROPERTY OF D3 STUDIO, P.L.L.C. ANY UNAUTHORIZED USE OR REPRODUCTION IS SUBJECT TO LEGAL PROSECUTION. POSSESSION IN ANY FORM CONSTITUTES ACCEPTANCE OF THESE CONDITIONS. COPYRIGHT 2021

FURNITURE SCHEDULE


CHAIRS								
KEY	QTY.	TYPE	SIZE	MANUFACTURER / ITEM #	STYLE / FINISH			NOTES
					FRAME	SEAT	BACK	
C-1	30	CHAIR	STANDARD HT.					PROVIDED BY OWNER
EC-1	20	EXTERIOR CHAIR	STANDARD HT.					PROVIDED BY OWNER

TABLES							
KEY	QTY.	TYPE	SIZE	MANUFACTURER / ITEM #	STYLE / FINISH		NOTES
					TABLE TOP	TABLE BASE	
T-1	10	INTERIOR TABLE	24" X 30"			STANDARD HEIGHT	PROVIDED BY OWNER
T-2	4	INTERIOR TABLE	30" X 48"			STANDARD HEIGHT	PROVIDED BY OWNER
ET-1	5	EXTERIOR TABLE	36"X36"			STANDARD HEIGHT	PROVIDED BY OWNER

BOOTH / BANQUETTE							
KEY	QTY.	TYPE	SIZE	SEAT MATERIAL	BACK MATERIAL	FRAME / BASE	NOTES
BNQ-1	1	BANQUETTE	42" STANDARD HT.	WOOD	WOOD	WOOD	

FURNITURE NOTES:

1. ACCESSIBLE DINING SURFACES SHALL COMPLY WITH ICC/ANSI A117.1-2009 AND WITH CLEAR FLOOR SPACE AS INDICATED ON PLAN.
2. ALL FINISHES TO COMPLY WITH 2018 NCSCB CHAPTER 8 AND IFC TABLE 604, 606 & 607.
3. FURNITURE PROVIDED BY OWNER AND SHOWN FOR REPRESENTATION ONLY.

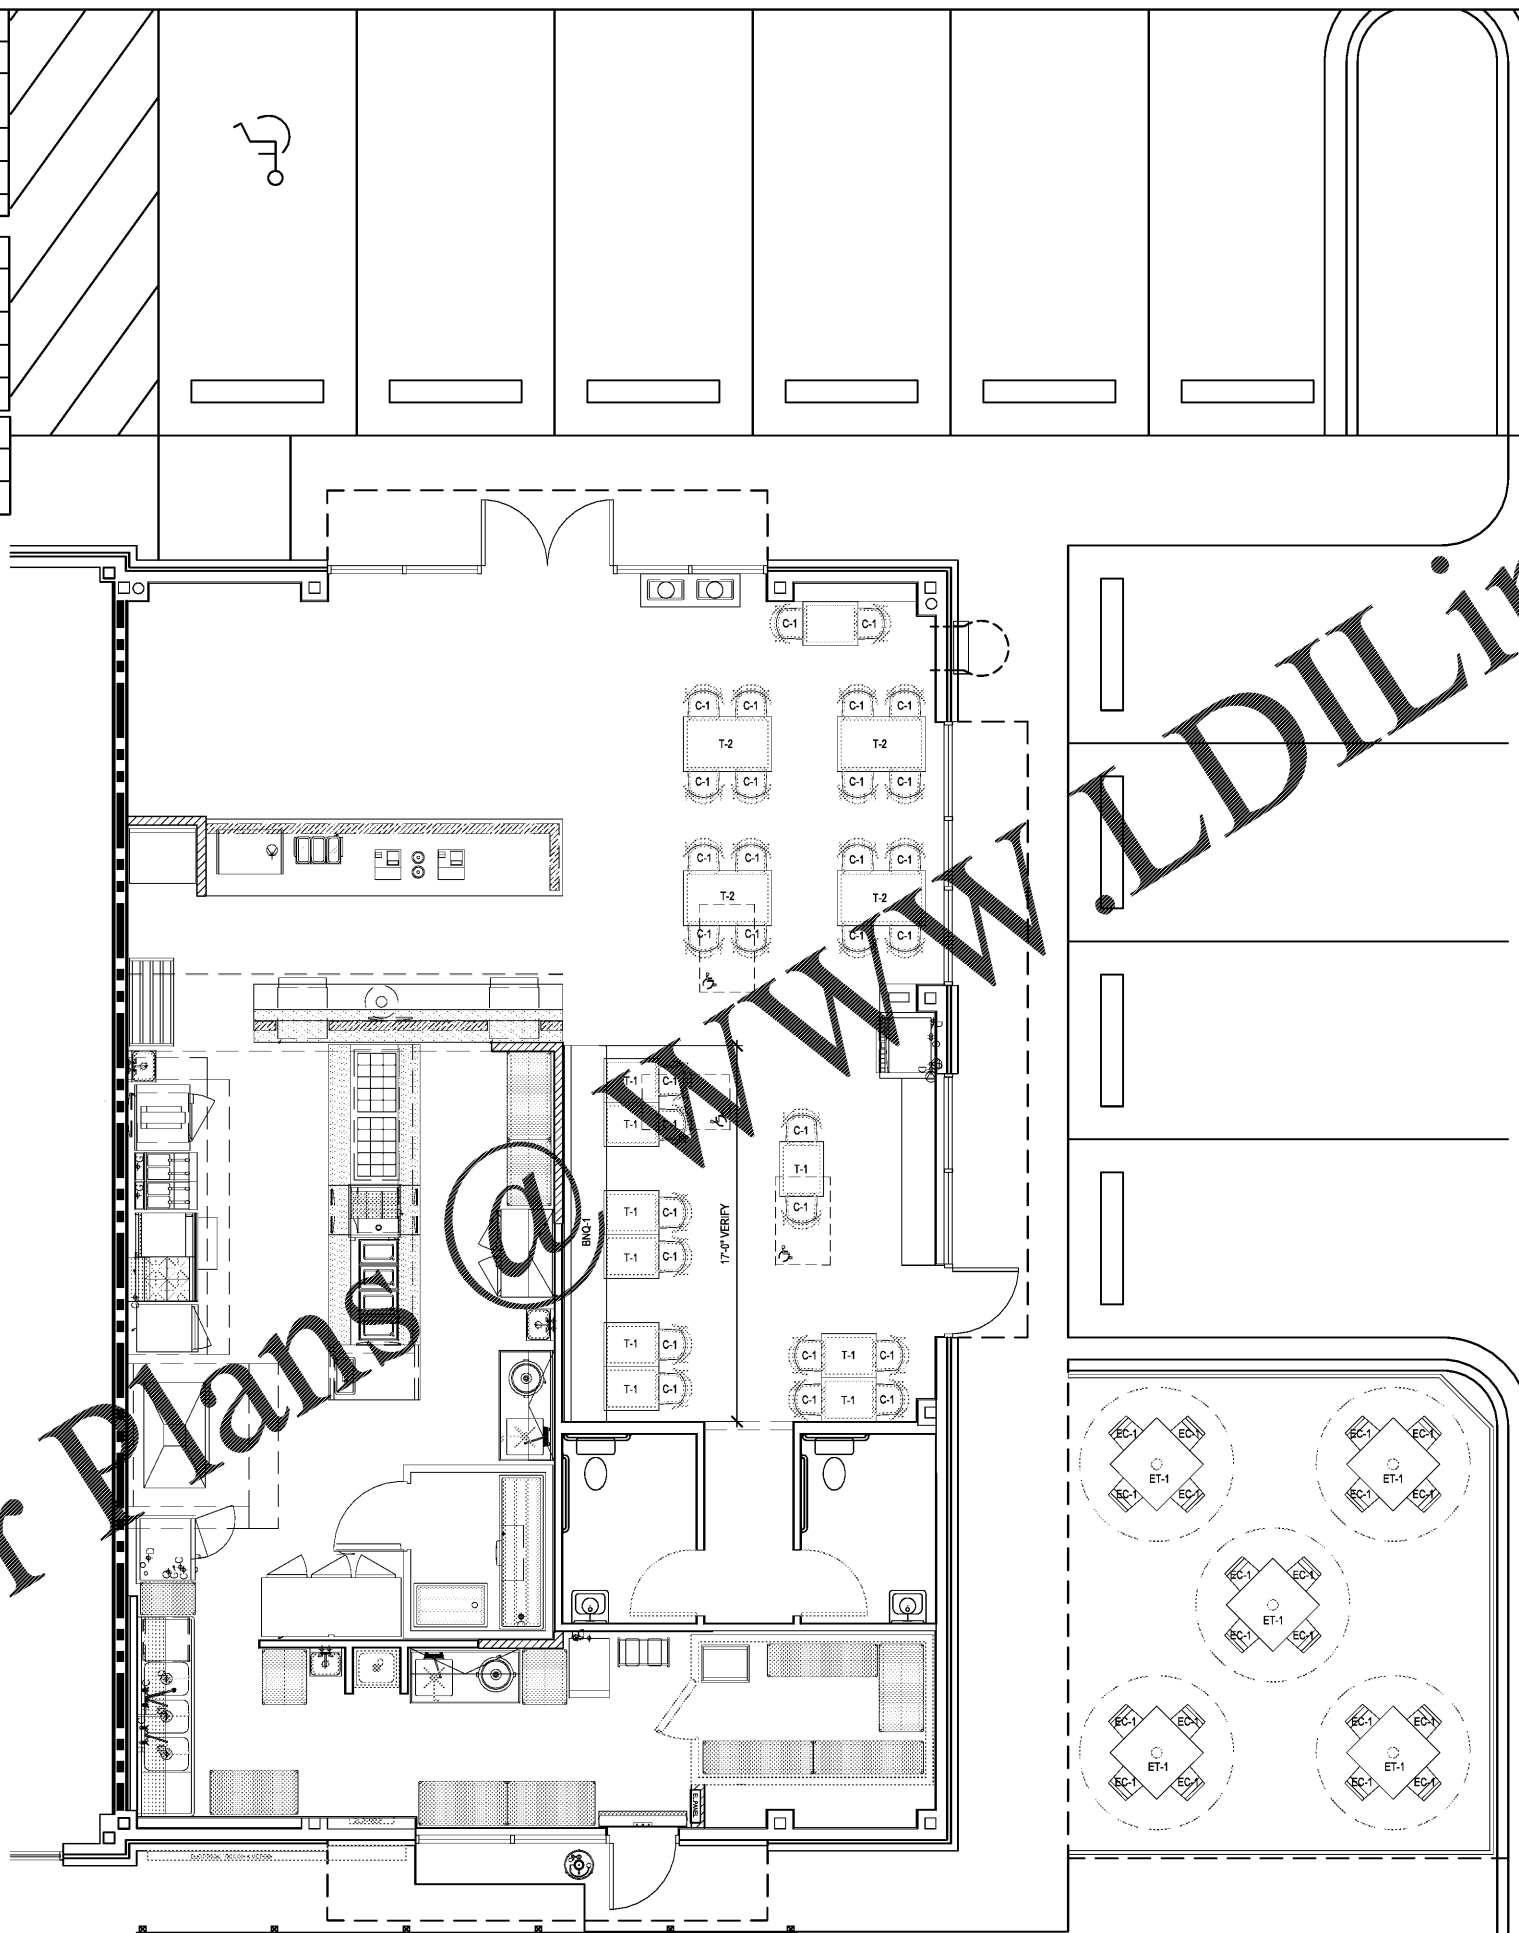

Order Plans @ WWW.LDILine.com

WWW.LDILine.com

d3 studio
 PLANNING * ARCHITECTURE * INTERIORS
 1318 CENTRAL AVENUE :: SUITE A-10
 CHARLOTTE, N.C. 28205
 WEBSITE :: WWW.D3STUDIO.COM



FOR CONSTRUCTION

Viva Chicken.
 PERUVIAN ROTISSERIE JOINT
 1139 WOODRUFF RD.
 -SUITE B
 GREENVILLE, SC
 29607

REVISION		
no.	date	comment

DRAWN BY: JMT
 CHECKED BY: SFB
 SUBMITTAL DATE: 02.09.2021
 PROJECT NUMBER: 02-2031

FURNITURE PLAN & SCHEDULE

A1.7