

Keyed Notes:

- NUMBERS 00 THRU 20 ARE CONTRACTOR PROVIDED (Furnished & Installed)
- A00 6" PALLET BUMPER - CONTRACTOR SHALL FULLY WELD ALL SEAMS AND GRIND SMOOTH PRIOR TO PAINT. EXISTING CURB TO BE PATCHED, REPAIRED AND PAINTED AS NECESSARY; CAULK TOP AND BOTTOM. REMOVE AND REPLACE ANY EXISTING CAULK ON ALL BACKROOM CURBS
 - A01 MOP BASIN (FOR VACUUM SYSTEM USE ONLY) - INSTALL BOTTOM OF BASIN @ FINISH FLOOR ELEVATION.
 - A02 STEEL CORNER GUARD - PROVIDE AT ALL INSIDE AND OUTSIDE CORNERS OF BACK ROOM AND UTILITY ROOM.
 - A03 RECALL SHELVING & FLOOR ANGLE (PURCHASE WITH SHELVING) - SEE A401 FOR ADDITIONAL INFORMATION
 - A04 HANGING SIGN FRAME - GRAPHIC INSERT PROVIDED BY OWNER. SEE DETAILS
 - A05 FLOOR MOUNTED STAINLESS STEEL RAIL
 - A06 FLOOR MOUNTED CORNER GUARD - SEE SPEC; INSTALL PER MFR'S WRITTEN INSTRUCTIONS
 - A07 WALK OFF MAT - COVER THE EXTENT OF THE ENTRY VESTIBULE USING A TAPERED ANGLE FRAME AT ALL EDGES.
 - A08 STAINLESS STEEL COLUMN COVERS, REFER TO A3/A511
 - A09 FIRE EXTINGUISHER - VERIFY LOCATION OF EXISTING & RELOCATE IF NECESSARY. MOUNT IN COMPLIANCE WITH REQUIREMENTS OF AUTHORITIES HAVING JURISDICTION
 - A10 GUIDANCE RAILING - SEE SPEC; INSTALL PER MFR'S WRITTEN INSTRUCTIONS
 - A11 (4) HEAVY DUTY COAT HOOKS
 - A12 EQUIPMENT GUARDRAIL - SEE SPEC; INSTALL PER MFR'S WRITTEN INSTRUCTIONS
 - A13 ROOF ACCESS LADDER
 - A14 SSBR SEE DETAILS A2, C3/ A511


- A15 STAINLESS STEEL BUMPER GUARD - REFER TO INTERIOR ELEVATIONS FOR LOCATIONS. INSTALL PER MFR RECOMMENDATIONS; SEE SPEC.
- A16 IMPACT DOORS & HARDWARE - SEE SPEC; INSTALL PER MFR'S WRITTEN INSTRUCTIONS
- A17 FLOOR MOUNTED STAINLESS STEEL RAIL. PRE-DRILL MOUNTING HOLES PRIOR TO INSTALLATION OF MULTIDECK UNITS. HOLD AS CLOSE AS POSSIBLE TO MULTIDECK UNITS. SEE SPEC; INSTALL PER MFR'S WRITTEN INSTRUCTIONS
- A18 DOCK SEAL, BUMPERS AND NEW DOOR
- A19 STRIPE PAINT AREA IN FRONT OF ELECTRICAL PANELS & EGRESS DOOR
- A20 ANODIZED ALUMINUM DOOR PROTECTORS (QUANTITY OF 2) COORD LOCATIONS WITH ALDI CONSTRUCTION REPRESENTATIVE. SEE SPECIFICATION SECTION 055000
- A21 INCLUDE SOLID WOOD BLOCKING AND COMPATIBLE FIXED MOUNTING BRACKET
- A22 3/8" x 4" x 12" w/ 1/4" BENT PLATE PALLET BUMPER; HOLD TIGHT TO WALL - TYP @ MEAT COOLER
- A23 5/16" x 3 1/2" x 6" REVERSE ANGLE PALLET BUMPER - HOLD TIGHT TO WALL
- A24 4'-0" x 8" GRAY PVC HOLD AS-BUILT DWGS
- A25 WATER HEATER - SEE MECHANICAL DRAWINGS
- A26 6" THICK EQUIPMENT PAD - VERIFY SIZE W/ PLUMBING CONTRACTORS PRIOR TO INSTALLATION
- A27 AC-5 HAND DRYER AND WALL GUARD

- NUMBERS 40 THRU 55 ARE OWNER FURNISHED & CONTRACTOR INSTALLED - REFER TO APPENDIX 'A' OF THE PROJECT CONTRACT MANUAL
- A40 MANAGER ORGANIZATION DESK
 - A41 MERCHANDISING FIXTURES. COORDINATE EXENT OF WORK WITH ALDI REP
 - A42 WALL MOUNTED SACKING COUNTER
 - A43 SSM-1 SOLID SURFACE MATERIAL - BREAKROOM COUNTER. COORDINATE W/ MILLWORK VENDOR. REFER TO APPENDIX A.
 - A44 'MANHATTAN' SPOT MERCHANDISERS W/ KINLEY UNITS ABOVE
 - A45 BATTERY RECEPTACLES W/HOSE REELS. MOUNT WD BLKG AT 8'-0" A.F.F.
 - A46 CHECK OUT COUNTER - RELOCATED
 - A47 CHECKOUT COUNTER - PARTIALLY ASSEMBLED
 - A48 INTERIOR GRAPHICS AND MILLWORK TO BE INSTALLED PRIOR TO STORE TURNOVER TO OPERATIONS
 - A49 STAINLESS STEEL BASE PROTECTION ATTACHED TO SPOT MERCHANDISER FRAME
 - A50 ALUMINUM CORNER GUARD - INSTALL AT ALL INSIDE AND OUTSIDE CORNERS AT SALES, VESTIBULE AND HALL. REFER TO CG-A SCHEDULE ON A602
 - A51 COOLER/FREEZER RACKING SYSTEM
 - A52 HANGING 'NO PARKING' SIGN
 - A53 NOT USED
 - A54 PROJECTION IMAGE FROM PROJECTOR ABOVE - SEE A111 FOR PROJECTOR LOCATION
 - A55 TABLE & CHAIRS
 - A56 LPB-3 LAMINATED PARTICLE BOARD - OFFICE COUNTERTOPS. COORDINATE W/ MILLWORK VENDOR. REFER TO APPENDIX A.

- NUMBERS 57 THRU 65 ARE OWNER PROVIDED (Furnished & Installed) - REFER TO APPENDIX 'B' OF THE PROJECT CONTRACT MANUAL
- A57 MULTI-DECK UNIT
 - A58 FUTURE CHECKOUT
 - A59 MULTI-DECK UNIT CLOSURE PANEL
 - A60 BALER - RELOCATED
 - A61 SMART SAFE - RELOCATED
 - A62 AUTOMATIC SLIDING DOORS W/ BREAKAWAY HINGED EMERGENCY EXIT
 - A63 WALK-IN FREEZER
 - A64 VACUUM SYSTEM AND DISCONNECT
 - A65 WALK-IN MEAT COOLER

General Notes:

1. VERIFY INSTALLATION OF ALL OWNER FURNISHED ITEMS WITH OWNER'S REPRESENTATIVE.
2. COORDINATE PROVISIONS FOR SERVICES TO OWNER'S PROVIDED ITEMS WITH OWNER'S REPRESENTATIVE.
3. REFER TO DRAWING A602 FOR COLOR/FINISH/MATERIAL SCHEDULES.
4. ALL McCUE AND STAINLESS STEEL TRIM ITEMS ARE TO BE INSTALLED LAST TO PREVENT DAMAGE DURING STOCKING.

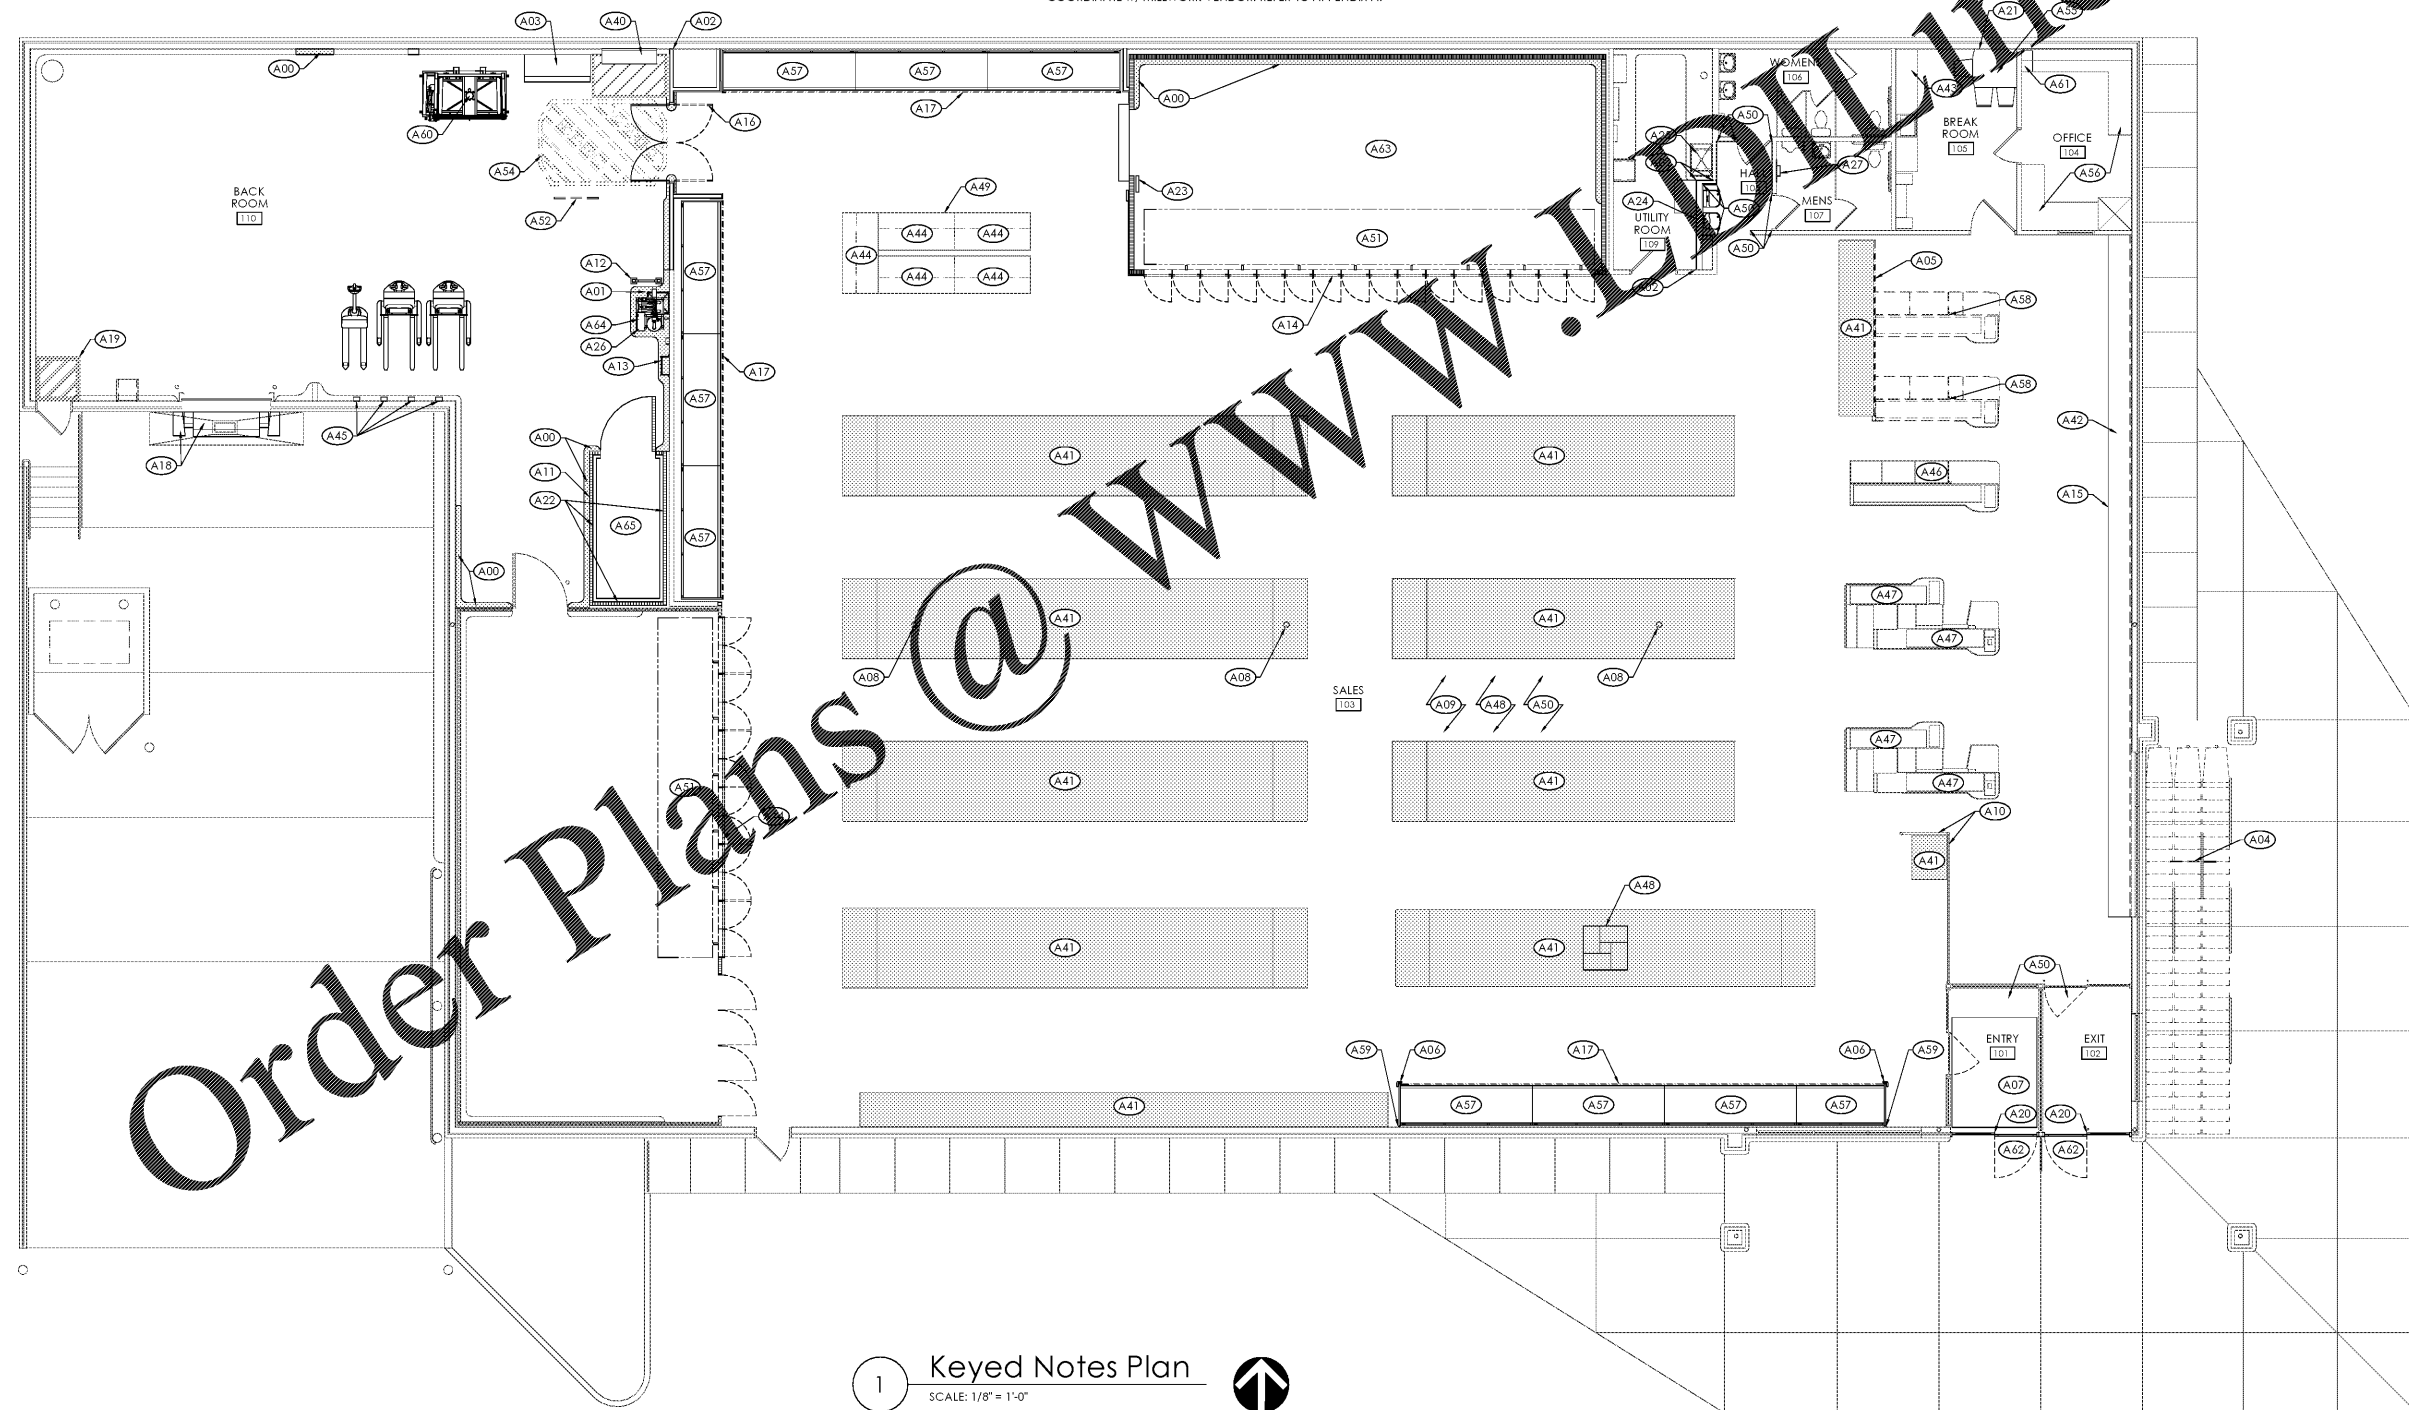

1 Keyed Notes Plan
SCALE: 1/8" = 1'-0"



File Name: N:\D062\4045230 - CHARLOTTE, NC\DOCS\CADA102 - KEYED NOTES PLAN.DWG Author: TOWLE, BRENDON Plot Date: 2/12/2021

Order Plans @

Issued:	Date:
A Client Review Set	01/21/21
B Permit Set	02/03/21
C Bid Set	02/12/21
D	
Revisions:	
Revisions:	Date:
1	
2	
3	
4	
5	
6	
7	
8	
9	

DO NOT SCALE PLANS

Copying, Printing, Software and other processes required to produce these prints on stretch or shrink the actual paper or layout. Therefore, scaling of this drawing may be inaccurate. Contact us consultants with any need for additional dimensions or clarifications.

ms consultants, inc.
engineers, architects, planners
5444 Wade Park Blvd.
Suite 160
Raleigh, NC 27607-4299
phone 919.772.5565
fax 919.779.2308

DRAWN BY: SCG/MEM
REVIEWED BY: NAL/CMB

Seal

PROFESSIONAL OF RECORD:
CHARLES M. BUSCH No. 14751
EXP. DATE: 06/30/2021

ALDI Inc.
1985 Old Union Church Road
Salisbury, NC 28146
(704) 642-0023
(704) 642-0078 fax

ALDI Inc.
Store No. 87
2526 Freedom Dr
Charlotte, NC 28208
Mecklenburg County
Project Name & Location:

Keyed Notes Plan	
Drawing Name:	
Prototype Rls. 06/03/20	Project No. 40452-30
Type 100x154 FMR	
	A-102
Scale: As Noted	Drawing No.