


File Name: N:\D01623\40452300 - CHARLOTTE, NC\DOCS\CAD\A211-A213 - INTERIOR ELEVATIONS.DWG Author: TOWLE, BRENDON Plot Date: 2/12/2021

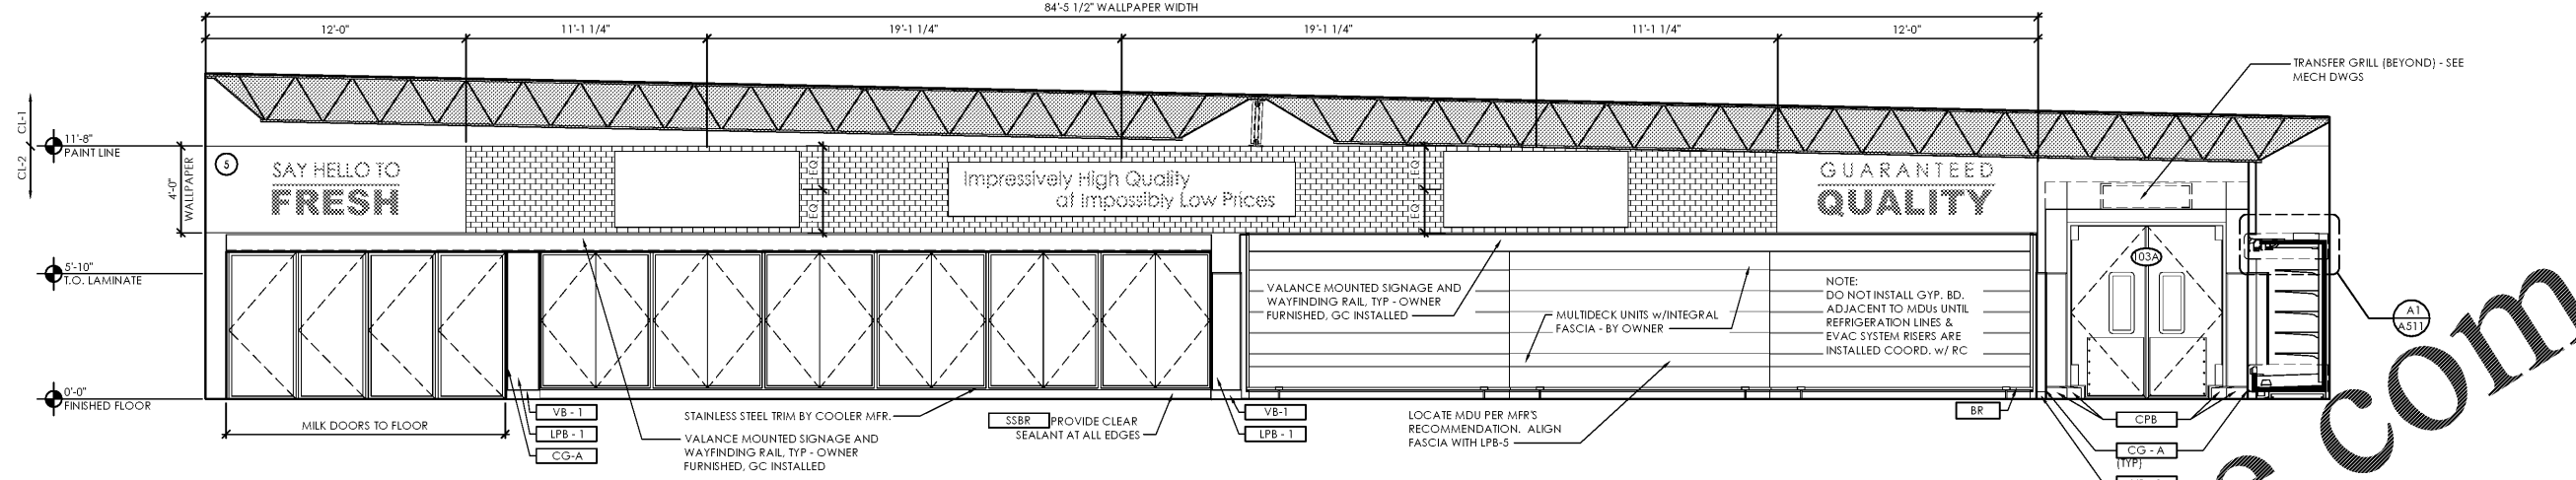


**C3 Retail Interior Elevation**  
SCALE: 1/4" = 1'-0"

**General Notes:**


- COORDINATE LOCATIONS OF ALL CONTROL JOINTS WITH THE GRAPHICS PACKAGE TO MINIMIZE THE NUMBER OF JOINTS THAT INTERFERE WITH THE GRAPHICS.
- REFER TO DRAWING A-602 FOR ALL FINISH CALL-OUTS.
- ALL EXISTING GYP BD / PLY FINISH TO BE INSPECTED AND REPAIRED / REPLACED AS NEEDED. ALL EXISTING GYP. BOARD TO REMAIN IN SALES, HALL, AND ENTRY/EXIT VESTIBULE TO RECEIVE SKIM COAT AS REQUIRED TO PROVIDE A LEVEL 4 FINISH CONSISTENT WITH NEW GYP. BOARD FINISH.
- GYP. WALL BOARD CONTROL JOINTS TYPICAL AT WINDOW/DOOR JAMBS, AND AT 30'-0" O.C. (MAX. ALIGN WITH EXISTING C.J.).
- ALL EXISTING STUD FRAMING TO BE EXTENDED TO BOTTOM OF ROOF DECK. TYP. AT SALES PERIMETER AS REQUIRED.
- ALL WALLS TO BE SANDED AFTER PAINTING OF CEILING TO REMOVE DRYFLAK PAINT RESIDUE. COMPLETE SANDING PRIOR TO INSTALLATION OF OWNER PROVIDED GRAPHICS PACKAGE.
- GC TO INSTALL OWNER FURNISHED MILLWORK PACKAGE. OWNER TO INSTALL INTERIOR PRINT GRAPHICS AND BANNERS. REFER TO INSTALLATION INSTRUCTIONS AND CUT SHEETS POSTED TO WWW.SHARENTECHNOLOGY.COM  
INTERIOR GRAPHICS:  
VENDOR INFO > SBPI INTERIOR GRAPHICS  
MILLWORK:  
VENDOR INFO > RIDLEY CABINET CO INC  
VENDOR INFO > KPI CONCEPTS INC  
COORDINATE LAYOUT OF REFRIGERATION LINES WITH REFRIGERATION CONTRACTOR BEFORE ENCLOSING WALL CAVITY.
- ALL SALES AREA WALLS ARE TO BE FREE OF ABANDONED DEVICE BOXES AND NO BLANK COVER PLATES ARE TO BE EXPOSED
- ALL EDGES AND CORNERS OF LPB TO RECEIVE CORNER GUARDS. REFER TO CG-A SCHEDULE ON DWG A-602 FOR MORE INFORMATION.

**NOTE:**  
- GRAPHICS PACKAGE SHOWN FOR REFERENCE.  
- GC TO COORDINATE SIGN LOCATION AND BLOCKING AS REQUIRED.  
- GC TO VERIFY HEIGHT OF STRUCTURE BEFORE INSTALLING GRAPHICS. COORDINATE W/OWNER REPRESENTATIVE.

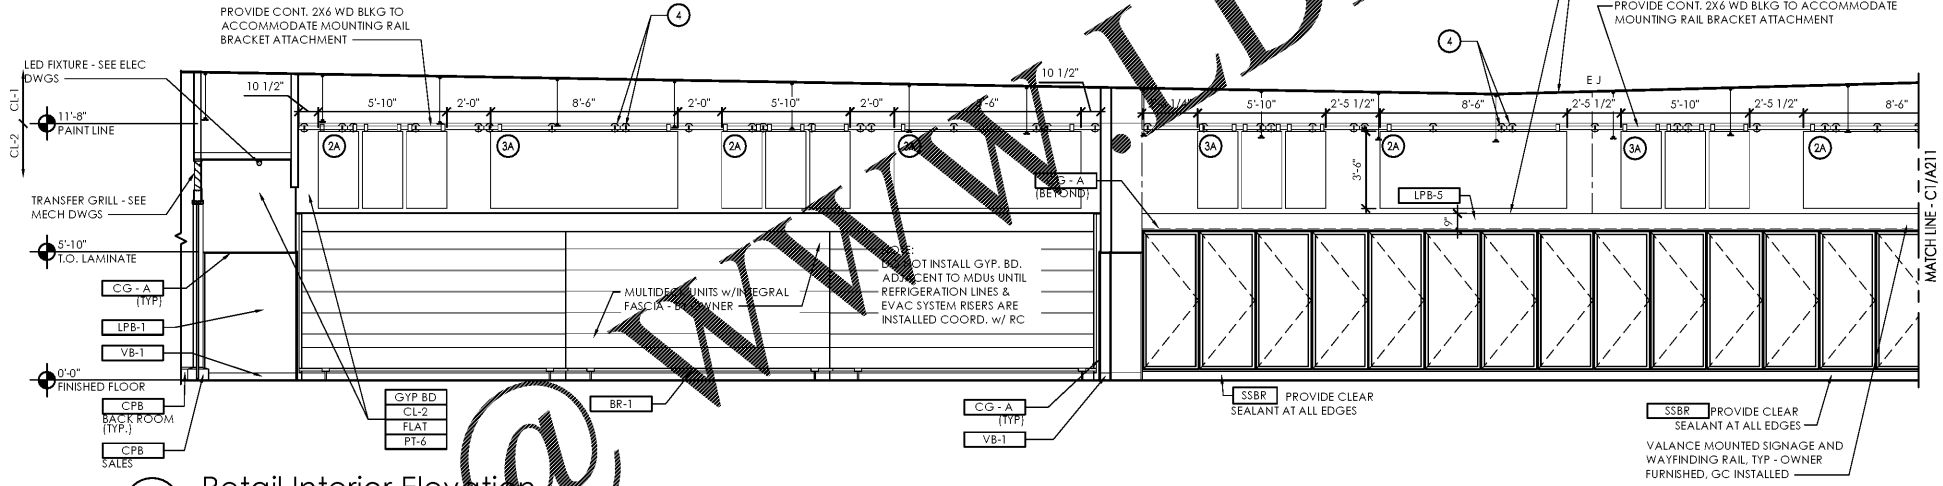

**C2 Retail Interior Elevation**  
SCALE: 1/4" = 1'-0"

SALES FLOOR GRAPHICS SCHEDULE			
KEY	KEY DESCRIPTION	MANUFACTURER	NOTES
1	WALL MTD. GRAPHIC	OWNER FURNISHED - GC INSTALLED	168"W X 32"H
2	WALL MTD. GRAPHIC w/ SIMULATED RAIL MOUNT	OWNER FURNISHED - GC INSTALLED	2A: 102"W x 42"H - COOLER/FREEZER WALL 2B: 114"W x 48"H - FIRST AISLE WALL
3	TRIPLE PANEL RAIL MTD. GRAPHIC (TRIPTYCH)	OWNER FURNISHED - GC INSTALLED	3A: 22"W x 42"H PANELS - 2" TOTAL WIDTH 3B: 24"W x 48"H PANELS - 7" TOTAL WIDTH
4	MOUNTING RAIL	OWNER FURNISHED - GC INSTALLED	ALIGN TOP OF RAIL BRACKETS TO MAIN EXTEND WD BLK CENTER LENGTHS. MOUNTING RAIL U.N.O.
5	WALLPAPER GRAPHIC	OWNER FURNISHED - GC INSTALLED	SEE DRAWING A103/A211 FOR DIMENSIONS

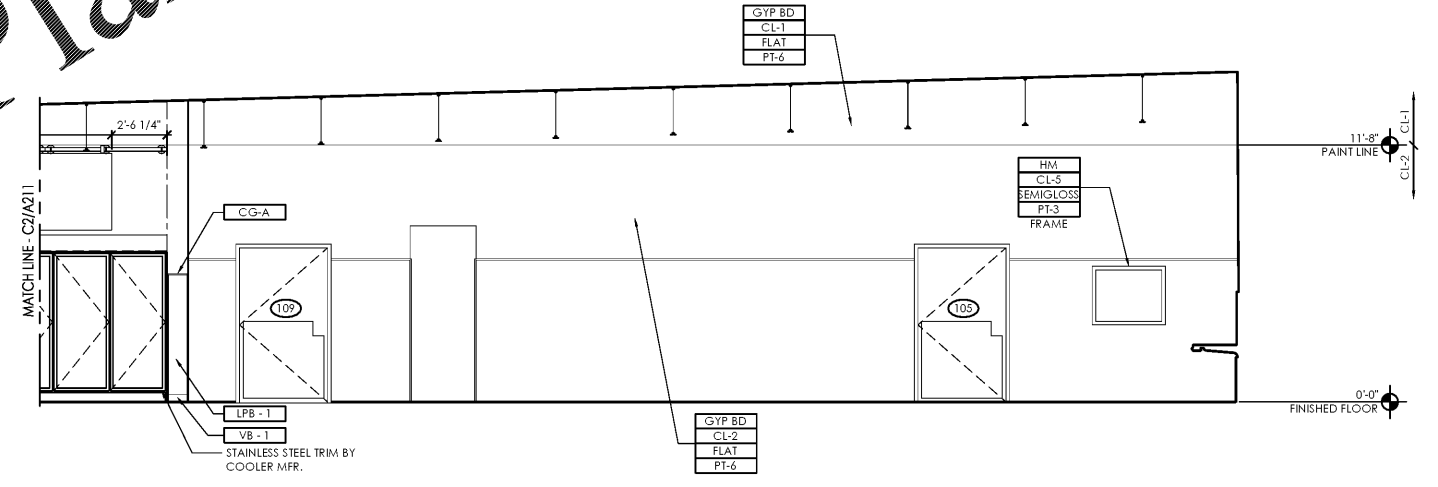


**C1 Retail Interior Elevation**  
SCALE: 1/4" = 1'-0"

Issued:	Date:
A Client Review Set	01/21/21
B Permit Set	02/03/21
C Bid Set	02/12/21
D	

Revisions:	Date:
1	
2	
3	
4	
5	
6	
7	
8	
9	


**DO NOT SCALE PLANS**  
Copying, Printing, Software and other processes required to produce these prints can stretch or shrink the actual paper or layout. Therefore, scaling of this drawing may be inaccurate. Contact ms consultants with any need for additional dimensions or clarifications.

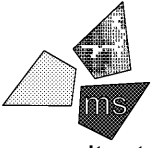

**ms consultants, inc.**  
engineers, architects, planners  
5444 Wade Park Blvd.  
Suite 160  
Raleigh, NC 27607-4299  
phone 919.772.5565  
fax 919.779.2308

DRAWN BY: SCG/MEM  
REVIEWED BY: NAL/CMB

Seal  
PROFESSIONAL OF RECORD:  
CHARLES M. BUSCH No. 14751  
EXP. DATE: 06/30/2021

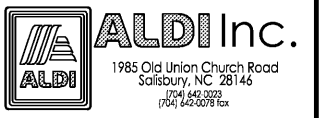

**ALDI Inc.**  
Store No. 87  
2526 Freedom Dr  
Charlotte, NC 28208  
Mecklenburg County  
Project Name & Location:

**Interior Elevations**  
Drawing Name:  
Prototype Rls. 06/03/20 Project No. 40452-30  
Type 100x154 FMR  
A-211  
Scale: As Noted Drawing No.