


File Name: N:\D062\4045230 - CHARLOTTE, NC\DOCS\CAD\A21-A213 - INTERIOR ELEVATIONS DWG Author: TOWLE, BRENDON Plot Date: 2/12/2021

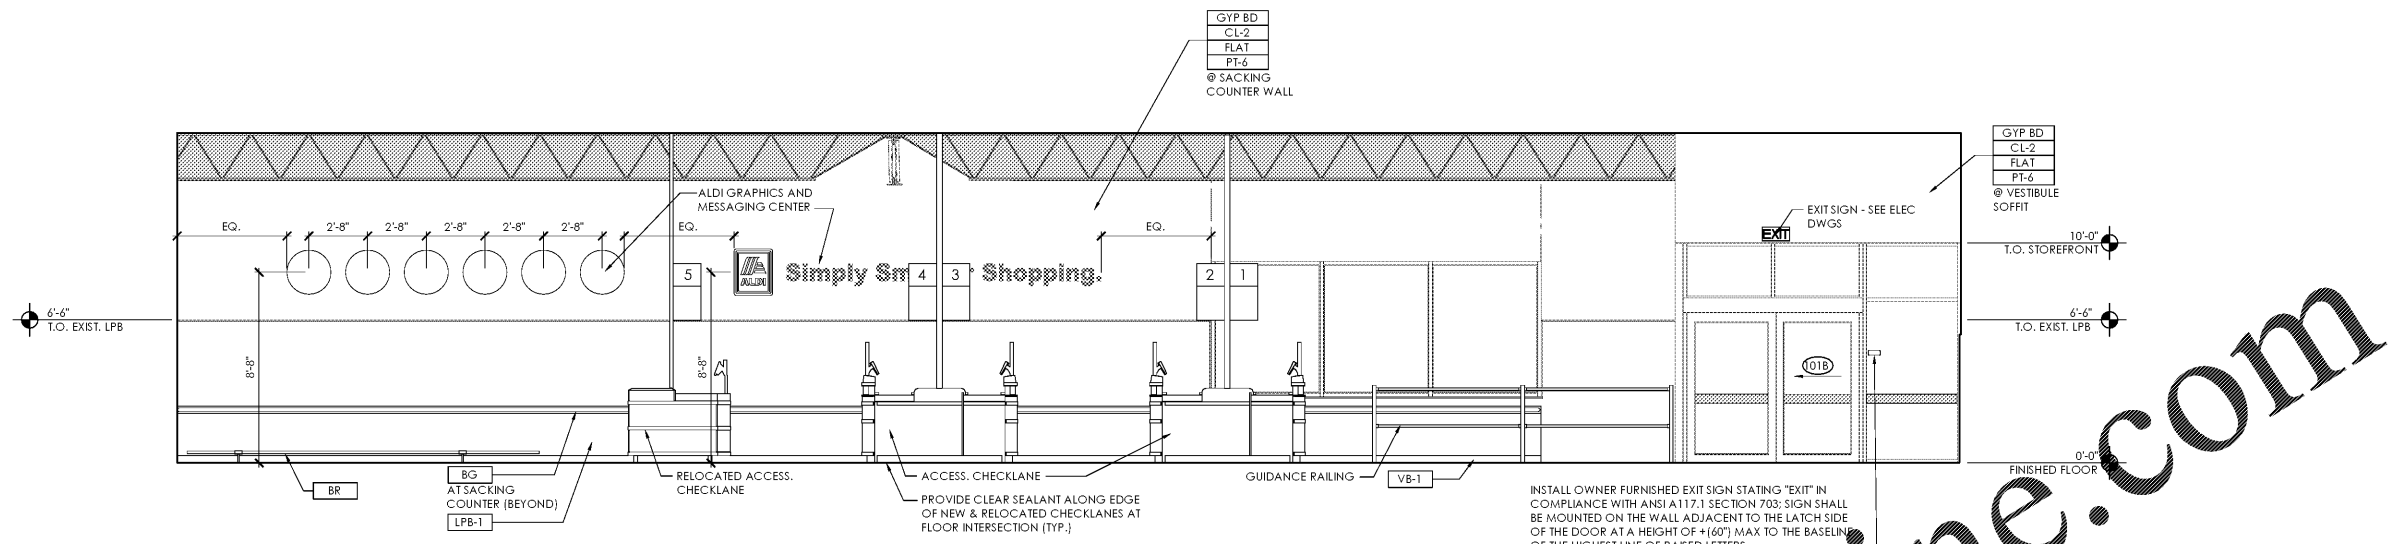

C3 Retail Interior Elevation
SCALE: 1/4" = 1'-0"


General Notes:

- COORDINATE LOCATIONS OF ALL CONTROL JOINTS WITH THE GRAPHICS PACKAGE TO MINIMIZE THE NUMBER OF JOINTS THAT INTERFERE WITH THE GRAPHICS.
- REFER TO DRAWING A601 FOR ALL FINISH CALL-OUTS.
- ALL EXISTING GYP. BD / PLY FINISH TO BE INSPECTED AND REPAIRED / REPLACED AS NEEDED. ALL EXISTING GYP. BOARD TO REMAIN IN SALES, HALL, AND ENTRY/EXIT VESTIBULE TO RECEIVE SKIM COATS AS REQUIRED TO PROVIDE A LEVEL 4 FINISH CONSISTENT WITH NEW GYP. BOARD FINISH.
- GYPSUM WALL BOARD CONTROL JOINTS TYPICAL AT WINDOW/DOOR JAMBS, AND AT 30'-0" O.C. (MAX. ALIGN WITH EXISTING C.J.)
- ALL EXISTING STUD FRAMING TO BE EXTENDED TO BOTTOM OF ROOF DECK, TYP. AT SALES PERIMETER AS REQUIRED.
- ALL WALLS TO BE SANDED AFTER PAINTING OF CEILING TO REMOVE DRYFALL PAINT RESIDUE. COMPLETE SANDING PRIOR TO INSTALLATION OF OWNER PROVIDED GRAPHICS PACKAGE.
- GC TO INSTALL OWNER FURNISHED MILLWORK PACKAGE. OWNER TO INSTALL INTERIOR PRINT GRAPHICS AND BANNERS. REFER TO INSTALLATION INSTRUCTIONS AND CUT SHEETS POSTED TO WWW.SHARENOLGY.COM
INTERIOR GRAPHICS:
VENDOR INFO > SBPI INTERIOR GRAPHICS
MILLWORK:
VENDOR INFO > RIDLEY CABINET CO INC
VENDOR INFO > KPI CONCEPTS INC
COORDINATE LAYOUT OF REFRIGERATION LINES WITH REFRIGERATION CONTRACTOR BEFORE ENCLOSING WALL CAVITY.
- ALL SALES AREA WALLS ARE TO BE FREE OF ABANDONED DEVICE BOXES AND NO BLANK COVER PLATES ARE TO BE EXPOSED
- ALL EDGES AND CORNERS OF LPB TO RECEIVE CORNER GUARDS. REFER TO CG-A SCHEDULE ON DWG A601 FOR MORE INFORMATION.


NOTE:

- GRAPHICS PACKAGE SHOWN FOR REFERENCE.
- GC TO COORDINATE SIGN LOCATION AND BLOCKING AS REQUIRED.
- GC TO VERIFY HEIGHT OF STRUCTURE BEFORE INSTALLING GRAPHICS. COORDINATE W/OWNER REPRESENTATIVE.

SALES FLOOR GRAPHICS SCHEDULE			
KEY	KEY DESCRIPTION	MANUFACTURER	NOTES
1	WALL MTD. GRAPHIC	OWNER FURNISHED - GC INSTALLED	168" W X 32" H
2	WALL MTD. GRAPHIC W/ SIMULATED RAIL MOUNT	OWNER FURNISHED - GC INSTALLED	2A: 102"W x 42"H - COOLER/FREEZER WALL 2B: 114"W x 48"H - FIRST AISLE WALL
3	TRIPLE PANEL RAIL MTD. GRAPHIC (TRIPTYCH)	OWNER FURNISHED - GC INSTALLED	3A: 22"W x 42"H PANELS - TOTAL WIDTH 3B: 24"W x 48"H PANELS - TOTAL WIDTH
4	MOUNTING RAIL	OWNER FURNISHED - GC INSTALLED	ALIGN TOP OF RAIL BRACKETS TO PAINT LINE. EXTEND WD BLKG ENTIRE LENGTH OF MOUNTING RAIL U.N.O.
5	WALLPAPER GRAPHIC	OWNER FURNISHED - GC INSTALLED	SEE WALLPAPER C3/A21 FOR DIMENSIONS

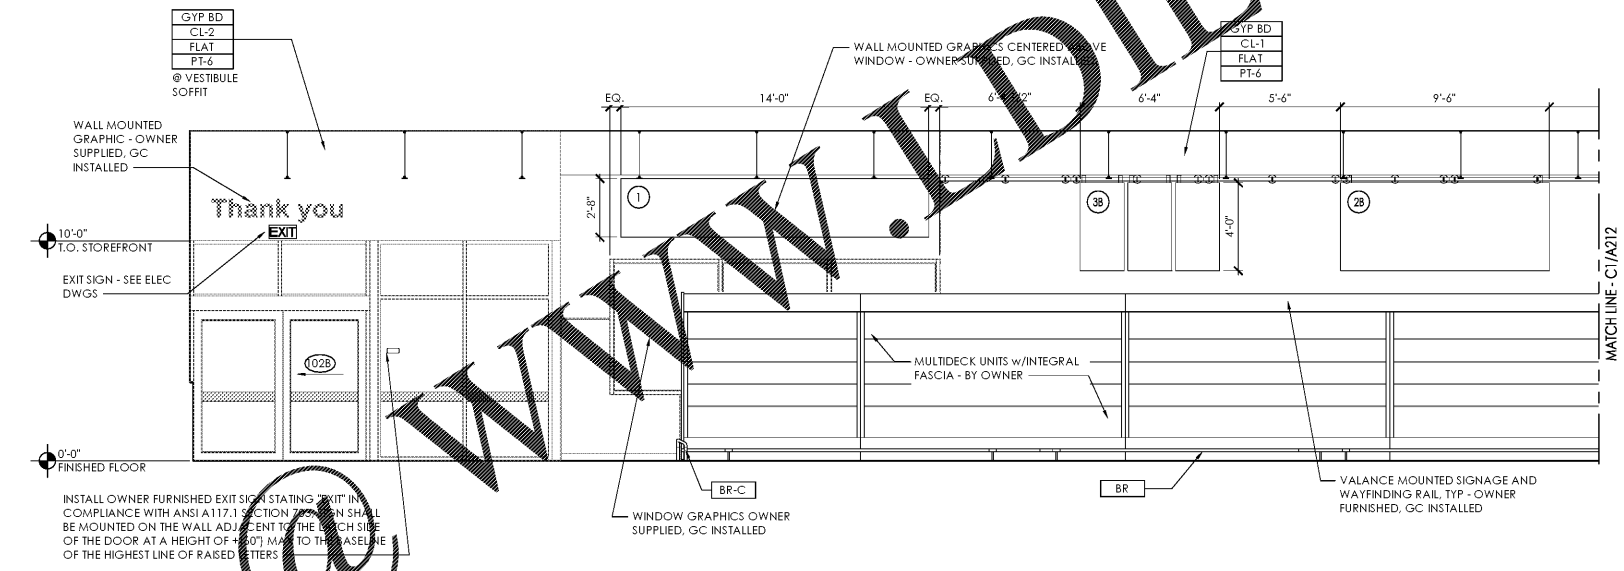

C2 Retail Interior Elevation
SCALE: 1/4" = 1'-0"

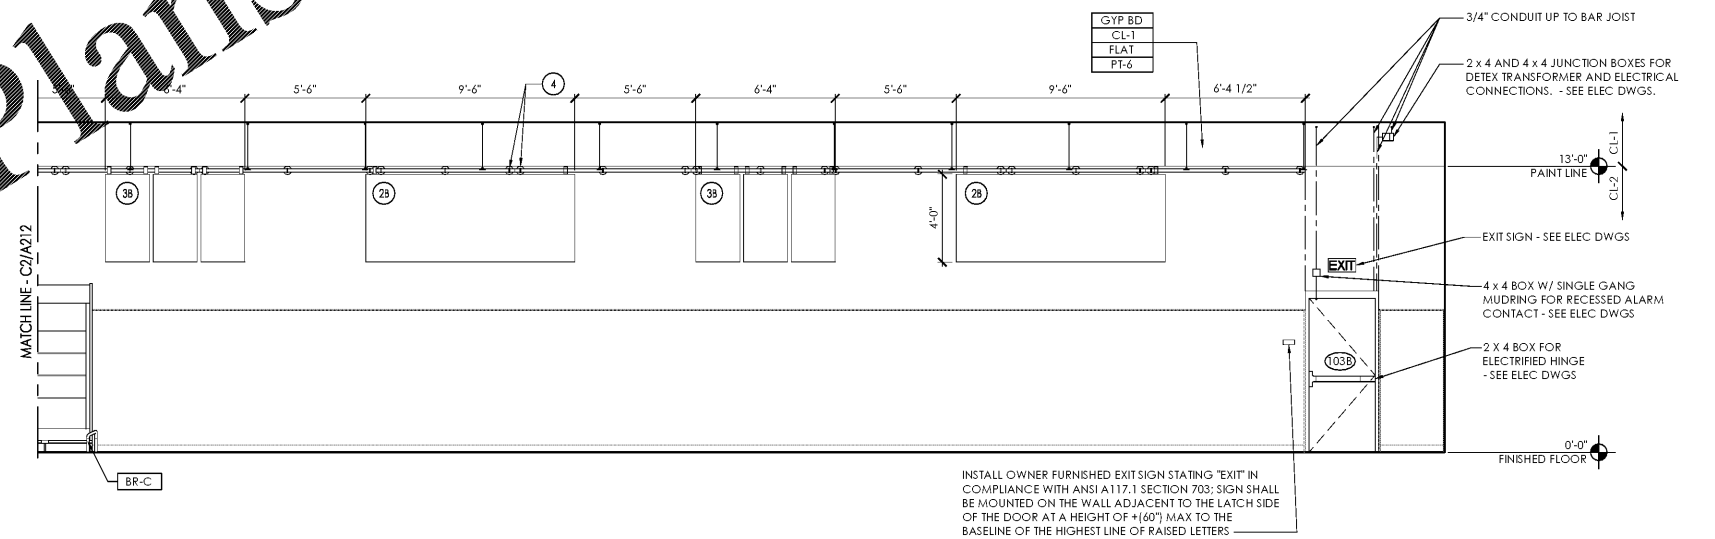

C1 Retail Interior Elevation
SCALE: 1/4" = 1'-0"

Issued:	Date:
A Client Review Set	01/21/21
B Permit Set	02/03/21
C Bid Set	02/12/21
D	
Revisions:	Date:
1	
2	
3	
4	
5	
6	
7	
8	
9	

DO NOT SCALE PLANS

Copying, Printing, Software and other processes required to produce these prints on stretch or shrink the actual paper or layout. Therefore, scaling of this drawing may be inaccurate. Contact ms consultants with any need for additional dimensions or clarifications.

ms consultants, inc.
engineers, architects, planners
5444 Wade Park Blvd.
Suite 160
Raleigh, NC 27607-4299
phone 919.772.5565
fax 919.779.2308

DRAWN BY: SCG/MEM
REVIEWED BY: NAL/CMB

Seal

PROFESSIONAL OF RECORD:
CHARLES M. BUSCH No. 14751
EXP. DATE: 06/30/2021

ALDI Inc.
1985 Old Union Church Road
Salisbury, NC 28146
(704) 642-0022
(704) 642-0078 fax

ALDI Inc.
Store No. 87
2526 Freedom Dr
Charlotte, NC 28208
Mecklenburg County
Project Name & Location:

Interior Elevations
Drawing Name:
Prototype Rls. 06/03/20
Type 100x154 FMR
Project No. 40452-30
A-212
Scale: As Noted
Drawing No.