
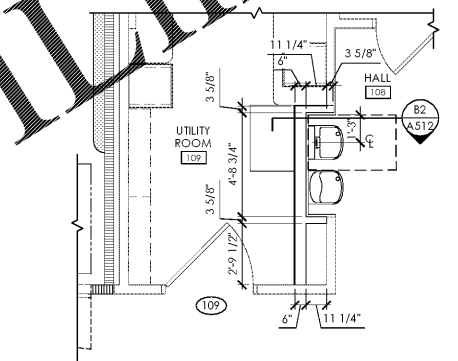


File Name: N:\D062\4045230 - CHARLOTTE, NC\DOCS\CAD\A401 - ENLARGED PLANS.DWG Author: TOWLE, BRENDON Plot Date: 2/12/2021

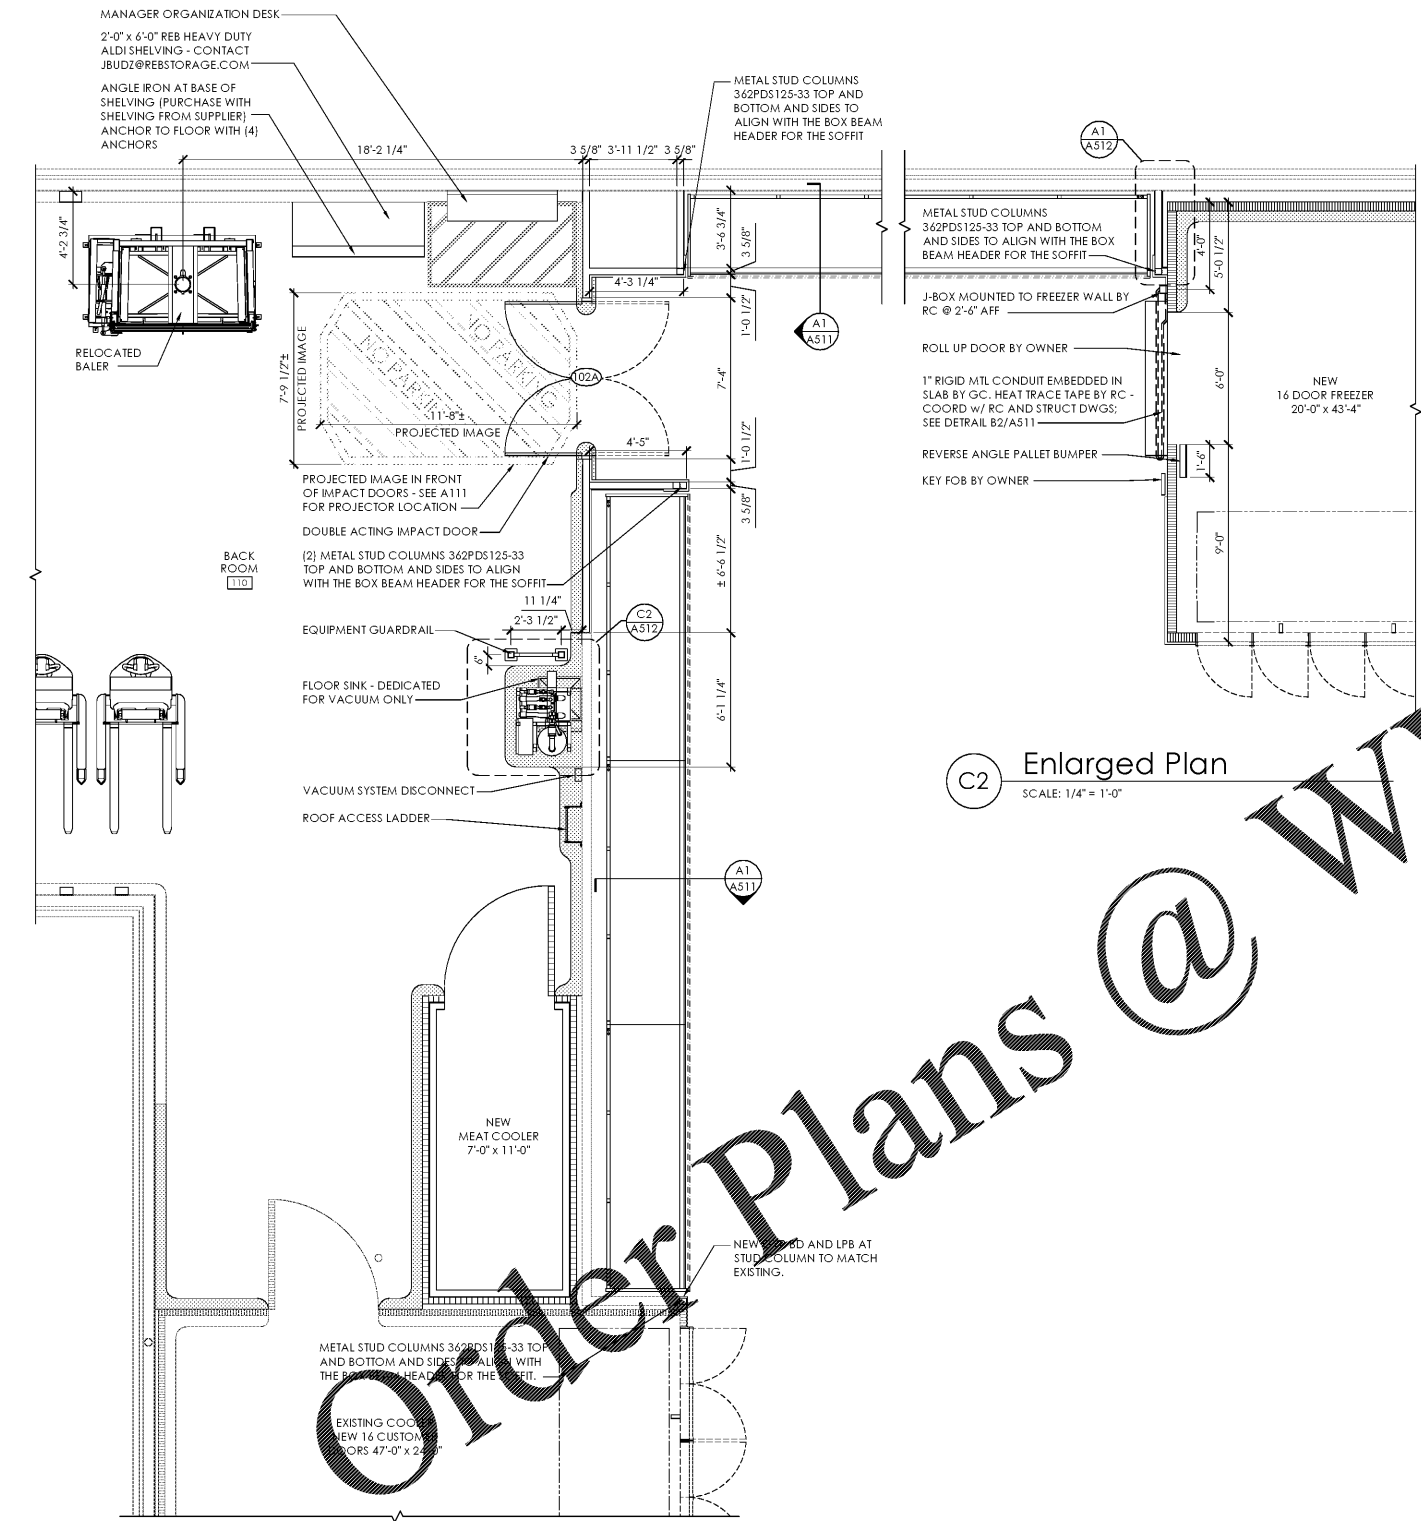

C2 Enlarged Plan
SCALE: 1/4" = 1'-0"

A2 Enlarged Plan
SCALE: 1/4" = 1'-0"

Issued:		Date:	
A	Client Review Set		01/21/21
B	Permit Set		02/03/21
C	Bid Set		02/12/21
D			

Revisions:		Date:	
1			
2			
3			
4			
5			
6			
7			
8			
9			

DO NOT SCALE PLANS

Copying, Printing, Software and other processes required to produce these prints on stretch or shrink the actual paper or layout. Therefore, scaling of this drawing may be inaccurate. Contact us consultants with any need for additional dimensions or clarifications.

ms consultants, inc.
engineers, architects, planners
5444 Wade Park Blvd.
Suite 160
Raleigh, NC 27607-4299
phone 919.772.5565
fax 919.779.2308

DRAWN BY: SCG/MEM

REVIEWED BY: NAL/CMB

Seal

PROFESSIONAL OF RECORD:
CHARLES M. BUSCH No. 14751
EXP. DATE: 06/30/2021

ALDI Inc.
1985 Old Union Church Road
Salisbury, NC 28146
(704) 642-0022
(704) 642-0078 fax

ALDI Inc.
Store No. 87
2526 Freedom Dr
Charlotte, NC 28208
Mecklenburg County
Project Name & Location:

Enlarged Plans	
Drawing Name:	
Prototype Rls. 06/03/20	Project No. 40452-30
Type 100x154 FMR	
	A-401
Scale: As Noted	Drawing No.

Order Plans @ www.LDILine.com

D C B A