

Rev	Date	Description
0	02/03/2021	ISSUE FOR BID


GEORGIA PORTS AUTHORITY  
 GCT CAPACITY IMPROVEMENTS - PHASE 2  
 EXISTING SIGNAGE

Designed by:	Date:	Rev:
Divn by:	MM Project No:	0
Reviewed by:	5531-264B	
Submitted by:	GPA Project No:	
	1910-1011C	
	Drawing Scale:	AS NOTED
	Plot Scale:	1:1 (0 SHEET)

2 EAST BRYAN ST., STE 601  
 SAVANNAH, GA 31401  
 912.231.0044  
**moffatt & nichol**

SEAL



Sheet Reference No.  
**CT101**  
 INDEX: OF

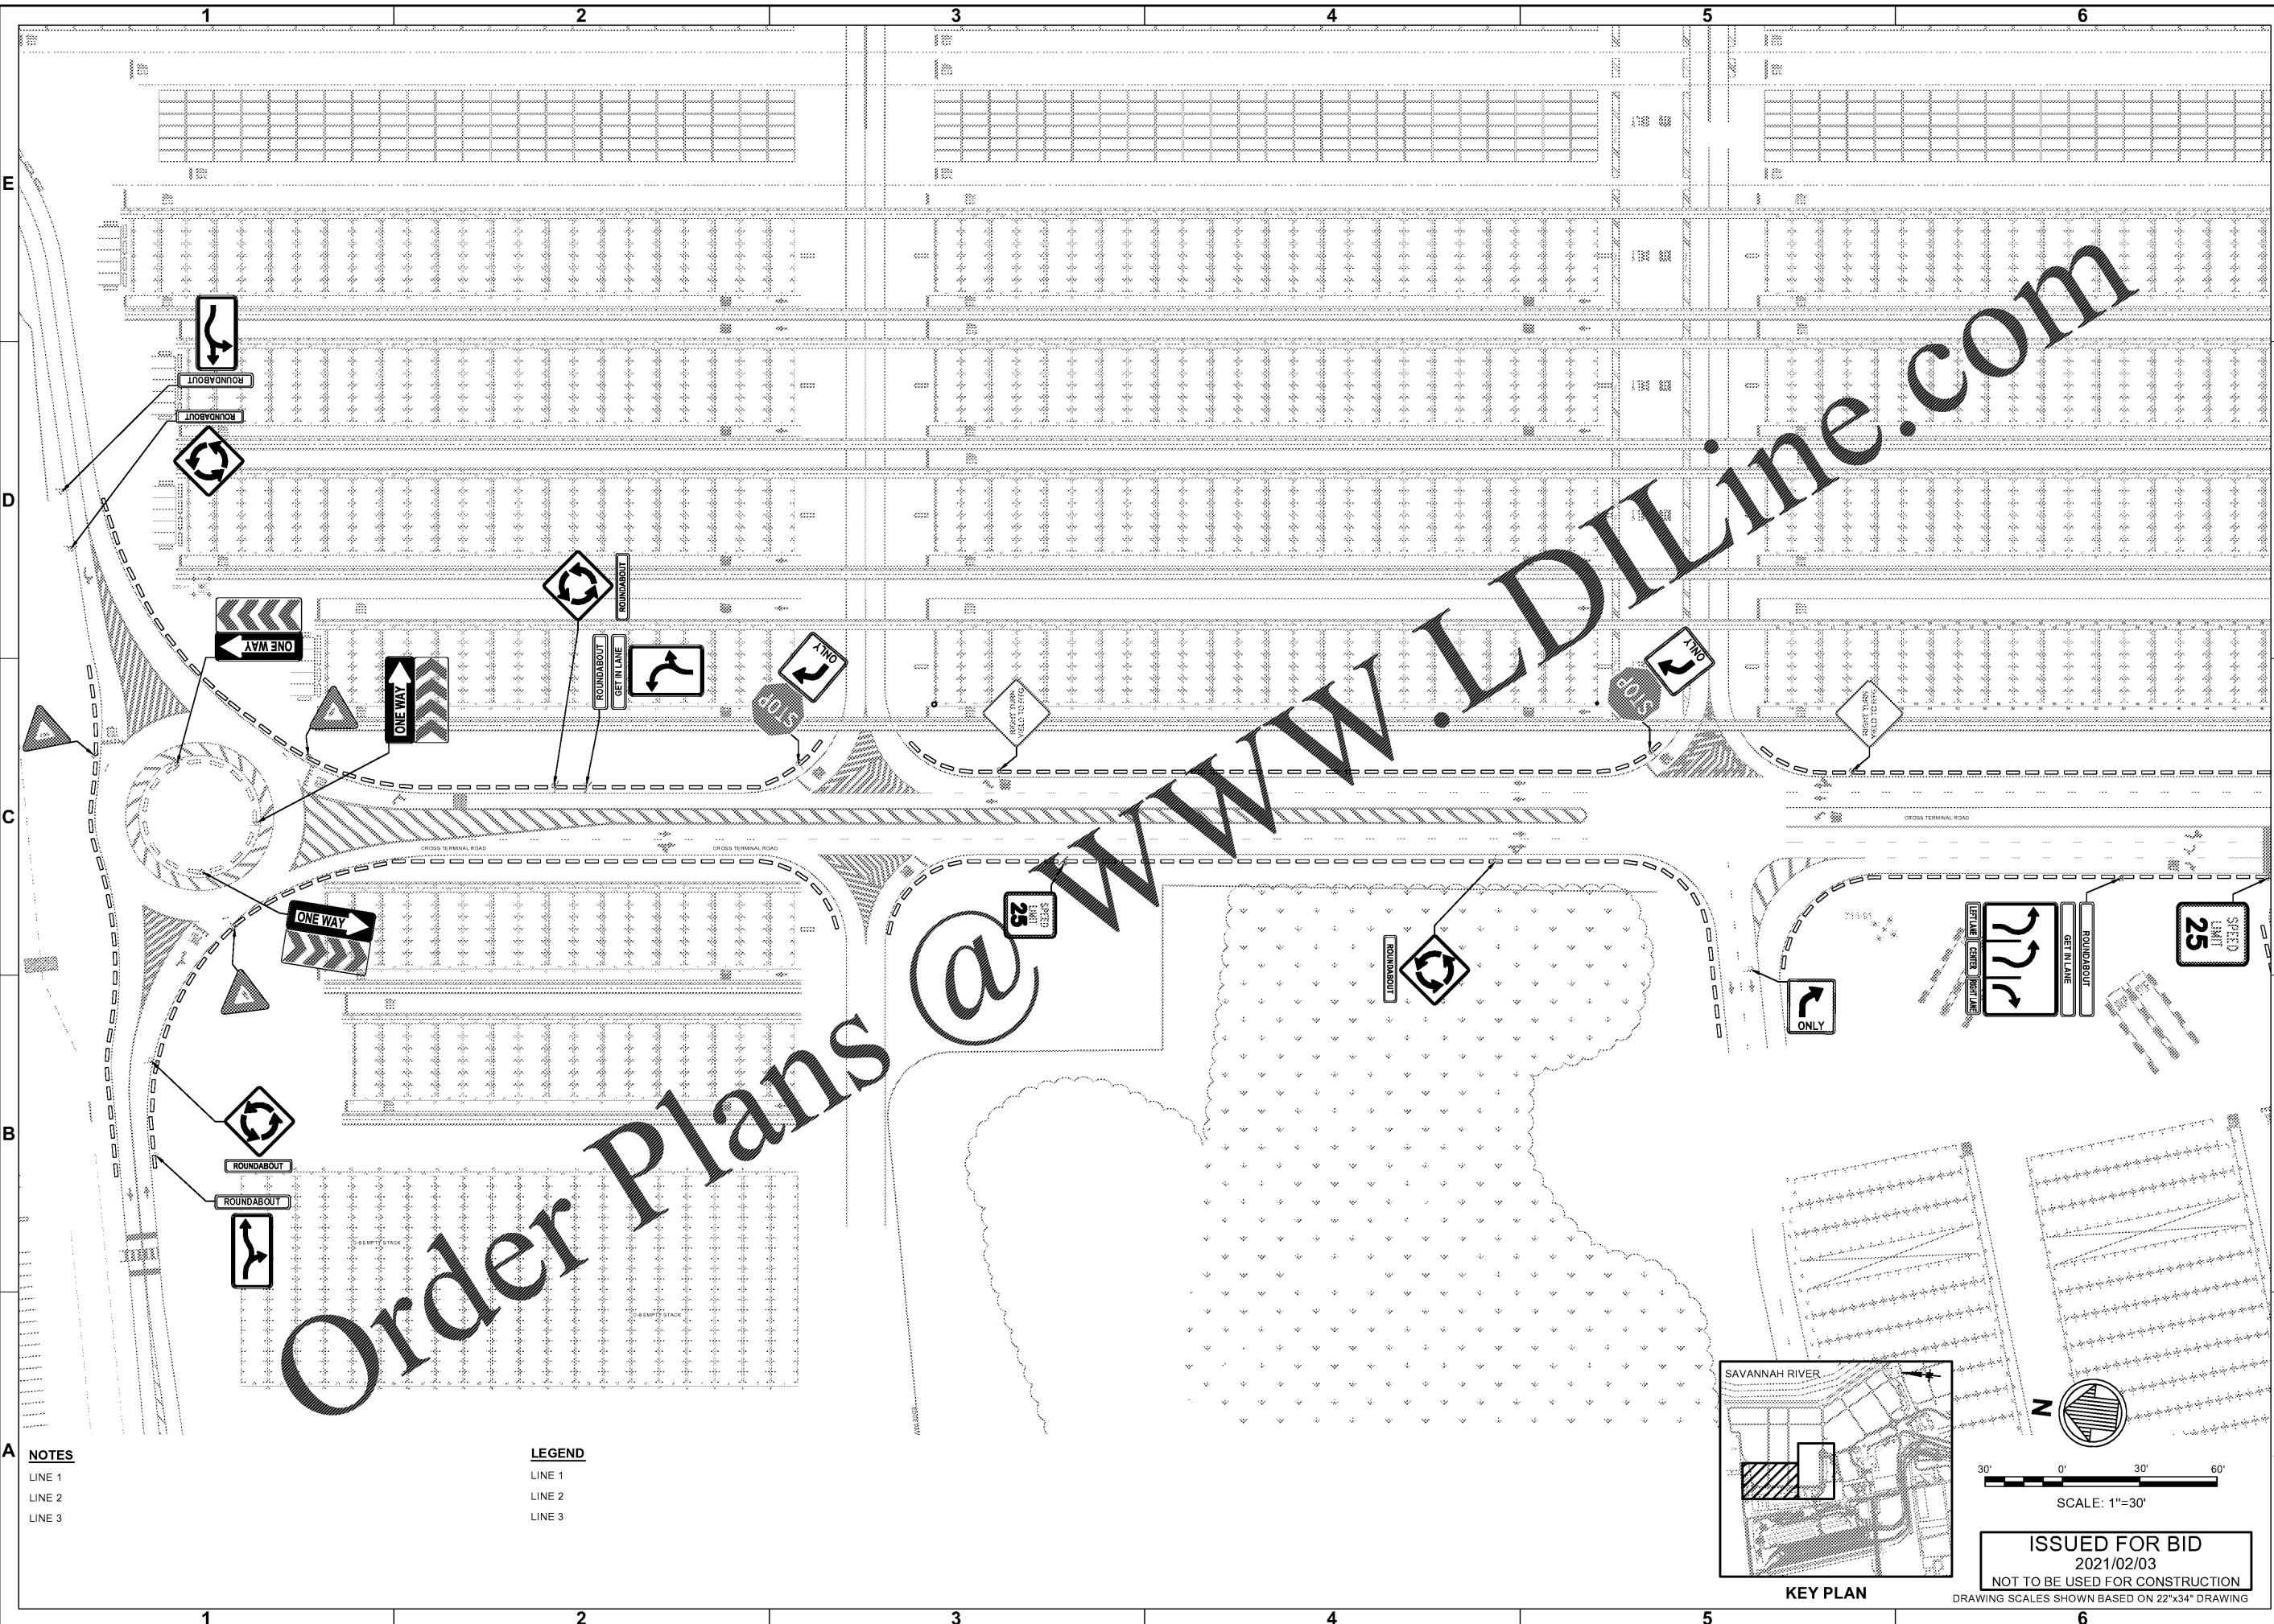

Order Plans @ [www.LDILine.com](http://www.LDILine.com)

**NOTES**  
 LINE 1  
 LINE 2  
 LINE 3

**LEGEND**  
 LINE 1  
 LINE 2  
 LINE 3

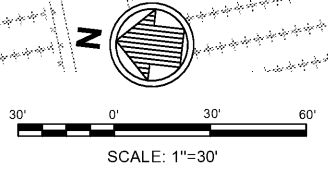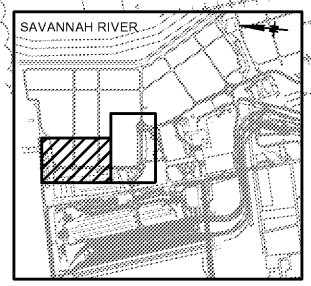

ISSUED FOR BID  
 2021/02/03  
 NOT TO BE USED FOR CONSTRUCTION