

Rev	Date	Description
0	02/03/2021	ISSUE FOR BID


GEORGIA PORTS AUTHORITY
GCT CAPACITY IMPROVEMENTS - PHASE 2
DETAIL SHEET 3 OF 1

Designed by:	JHP	Date:	0
Drawn by:	RJM	MMN Project No.:	5531-254B
Reviewed by:		GPA Project No.:	1910-1011C
Submitted by:	MOFFATT & NICHOL	Drawing Scale:	AS NOTED
		Plot scale:	1:1 (0 SHEET)

2 EAST BRYAN ST., STE 501
SAVANNAH, GA 31401
912.231.0044
moffatt & nichol

Sheet Reference No.
C-503

INDEX: OF

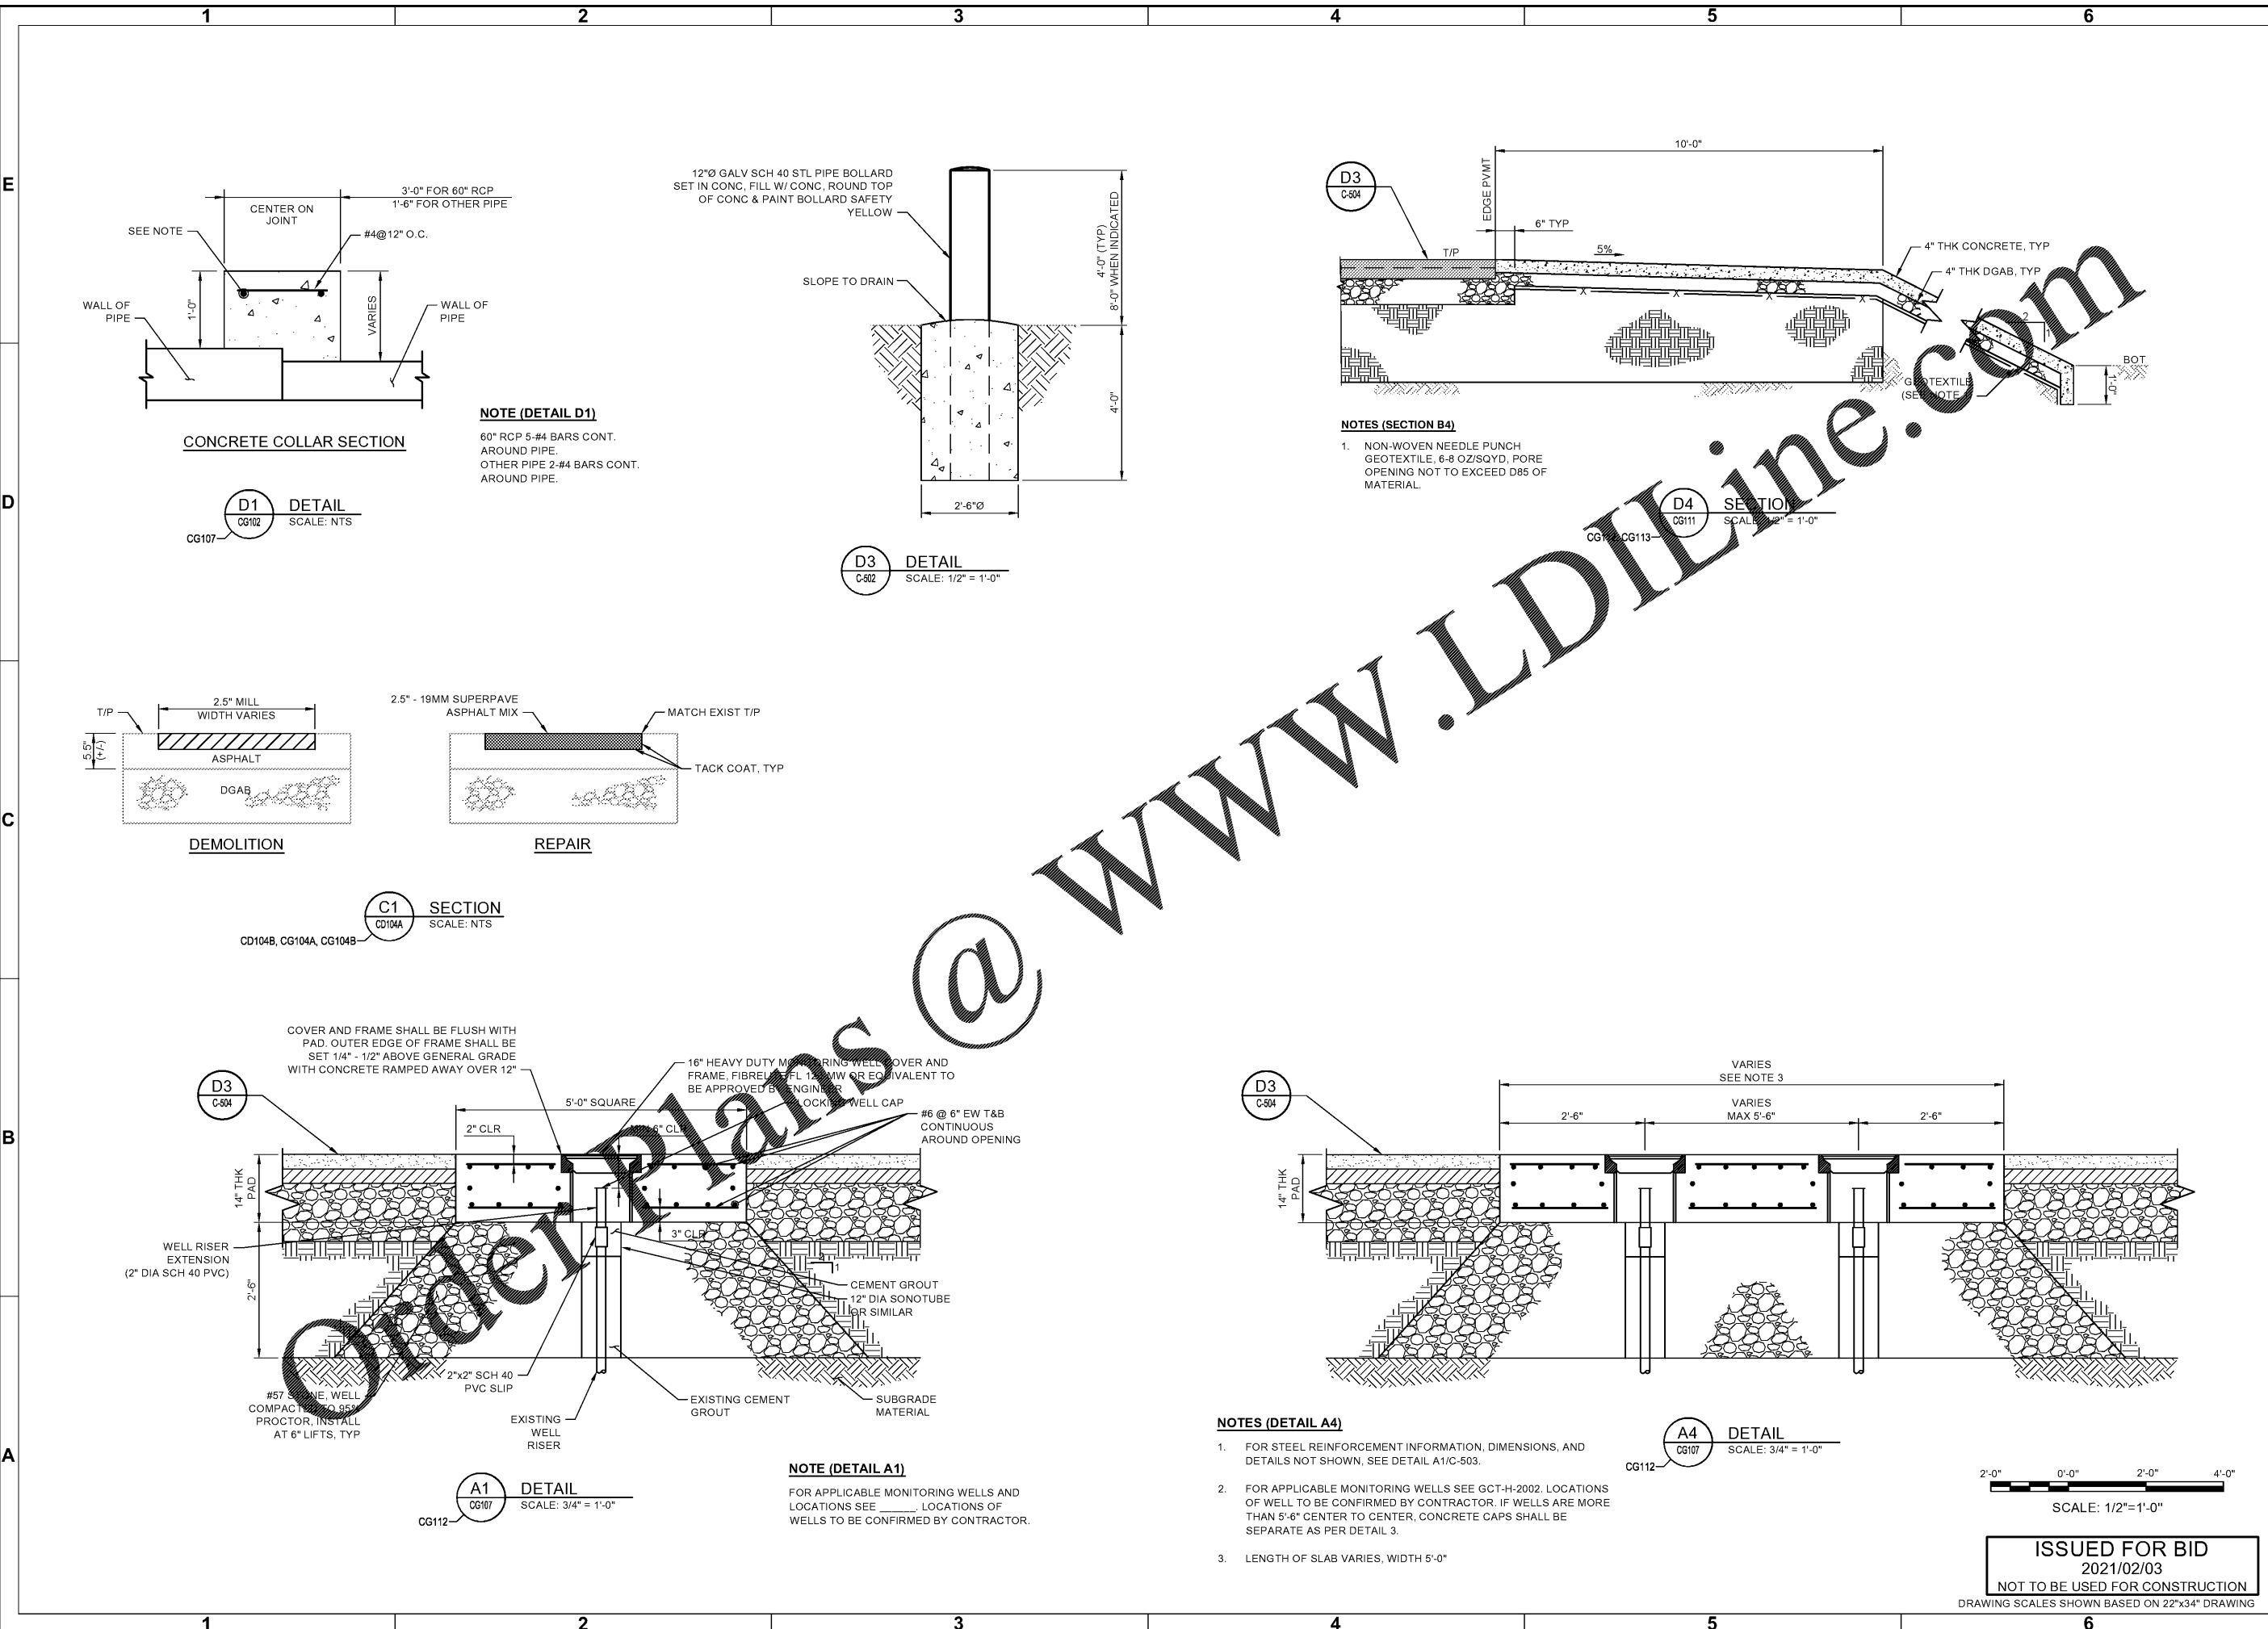

www.LDILine.com

Order Plans @

File: Q:\SV\5531-254 2020 Capacity Improvements\600 CADD\1_Achiel_Phase2\2020 Peak_Civil\5531254-C-503_Plot.dwg 2/2/2021 7:19 PM by LEE, JAZMYN, Saved: 1/27/2021 4:21 PM by RMCCONNELL