


WWW.LDILine.com

NOTES

- FOR GENERAL NOTES SEE S-XXX.
- CONTRACTOR TO COORDINATE ALL EMBEDDED ITEMS AND REINFORCING. EMBEDDED ITEMS MAY OR MAY NOT BE SHOWN ON OTHER DRAWINGS.
- MAXIMUM LENGTH OF FOUNDATION (INCLUDING STONE SUBBASE), BELOW ELEVATION 1.00, TO BE CONSTRUCTED AT A TIME SHALL BE 33 FEET. CONCRETE WORK AND BACKFILL MUST BE COMPLETED BEFORE START OF EXCAVATION FOR NEXT SECTION OF FOUNDATION.

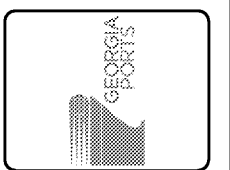

Rev.	Date	Description	Mark	Appr.
0		ISSUE FOR BID		


GEORGIA PORTS AUTHORITY
GCT CAPACITY IMPROVEMENTS - PHASE 2
DETAIL SHEET 1 OF 9

Designed by:	SEW	Date:	0
Drawn by:	NES	MMM Project No.:	5531-264B
Reviewed by:	MRP	GPA Project No.:	1910-1011C
Submitted by:	MOFFATT & NICHOL	Drawing Scale:	AS NOTED
		Per scale:	1:1 (0 SHEET)

2 EAST BRYAN ST., STE 501
SAVANNAH, GA 31401
912.231.0044
moffatt & nichol

SEAL


Sheet Reference No.
S-501
INDEX: OF

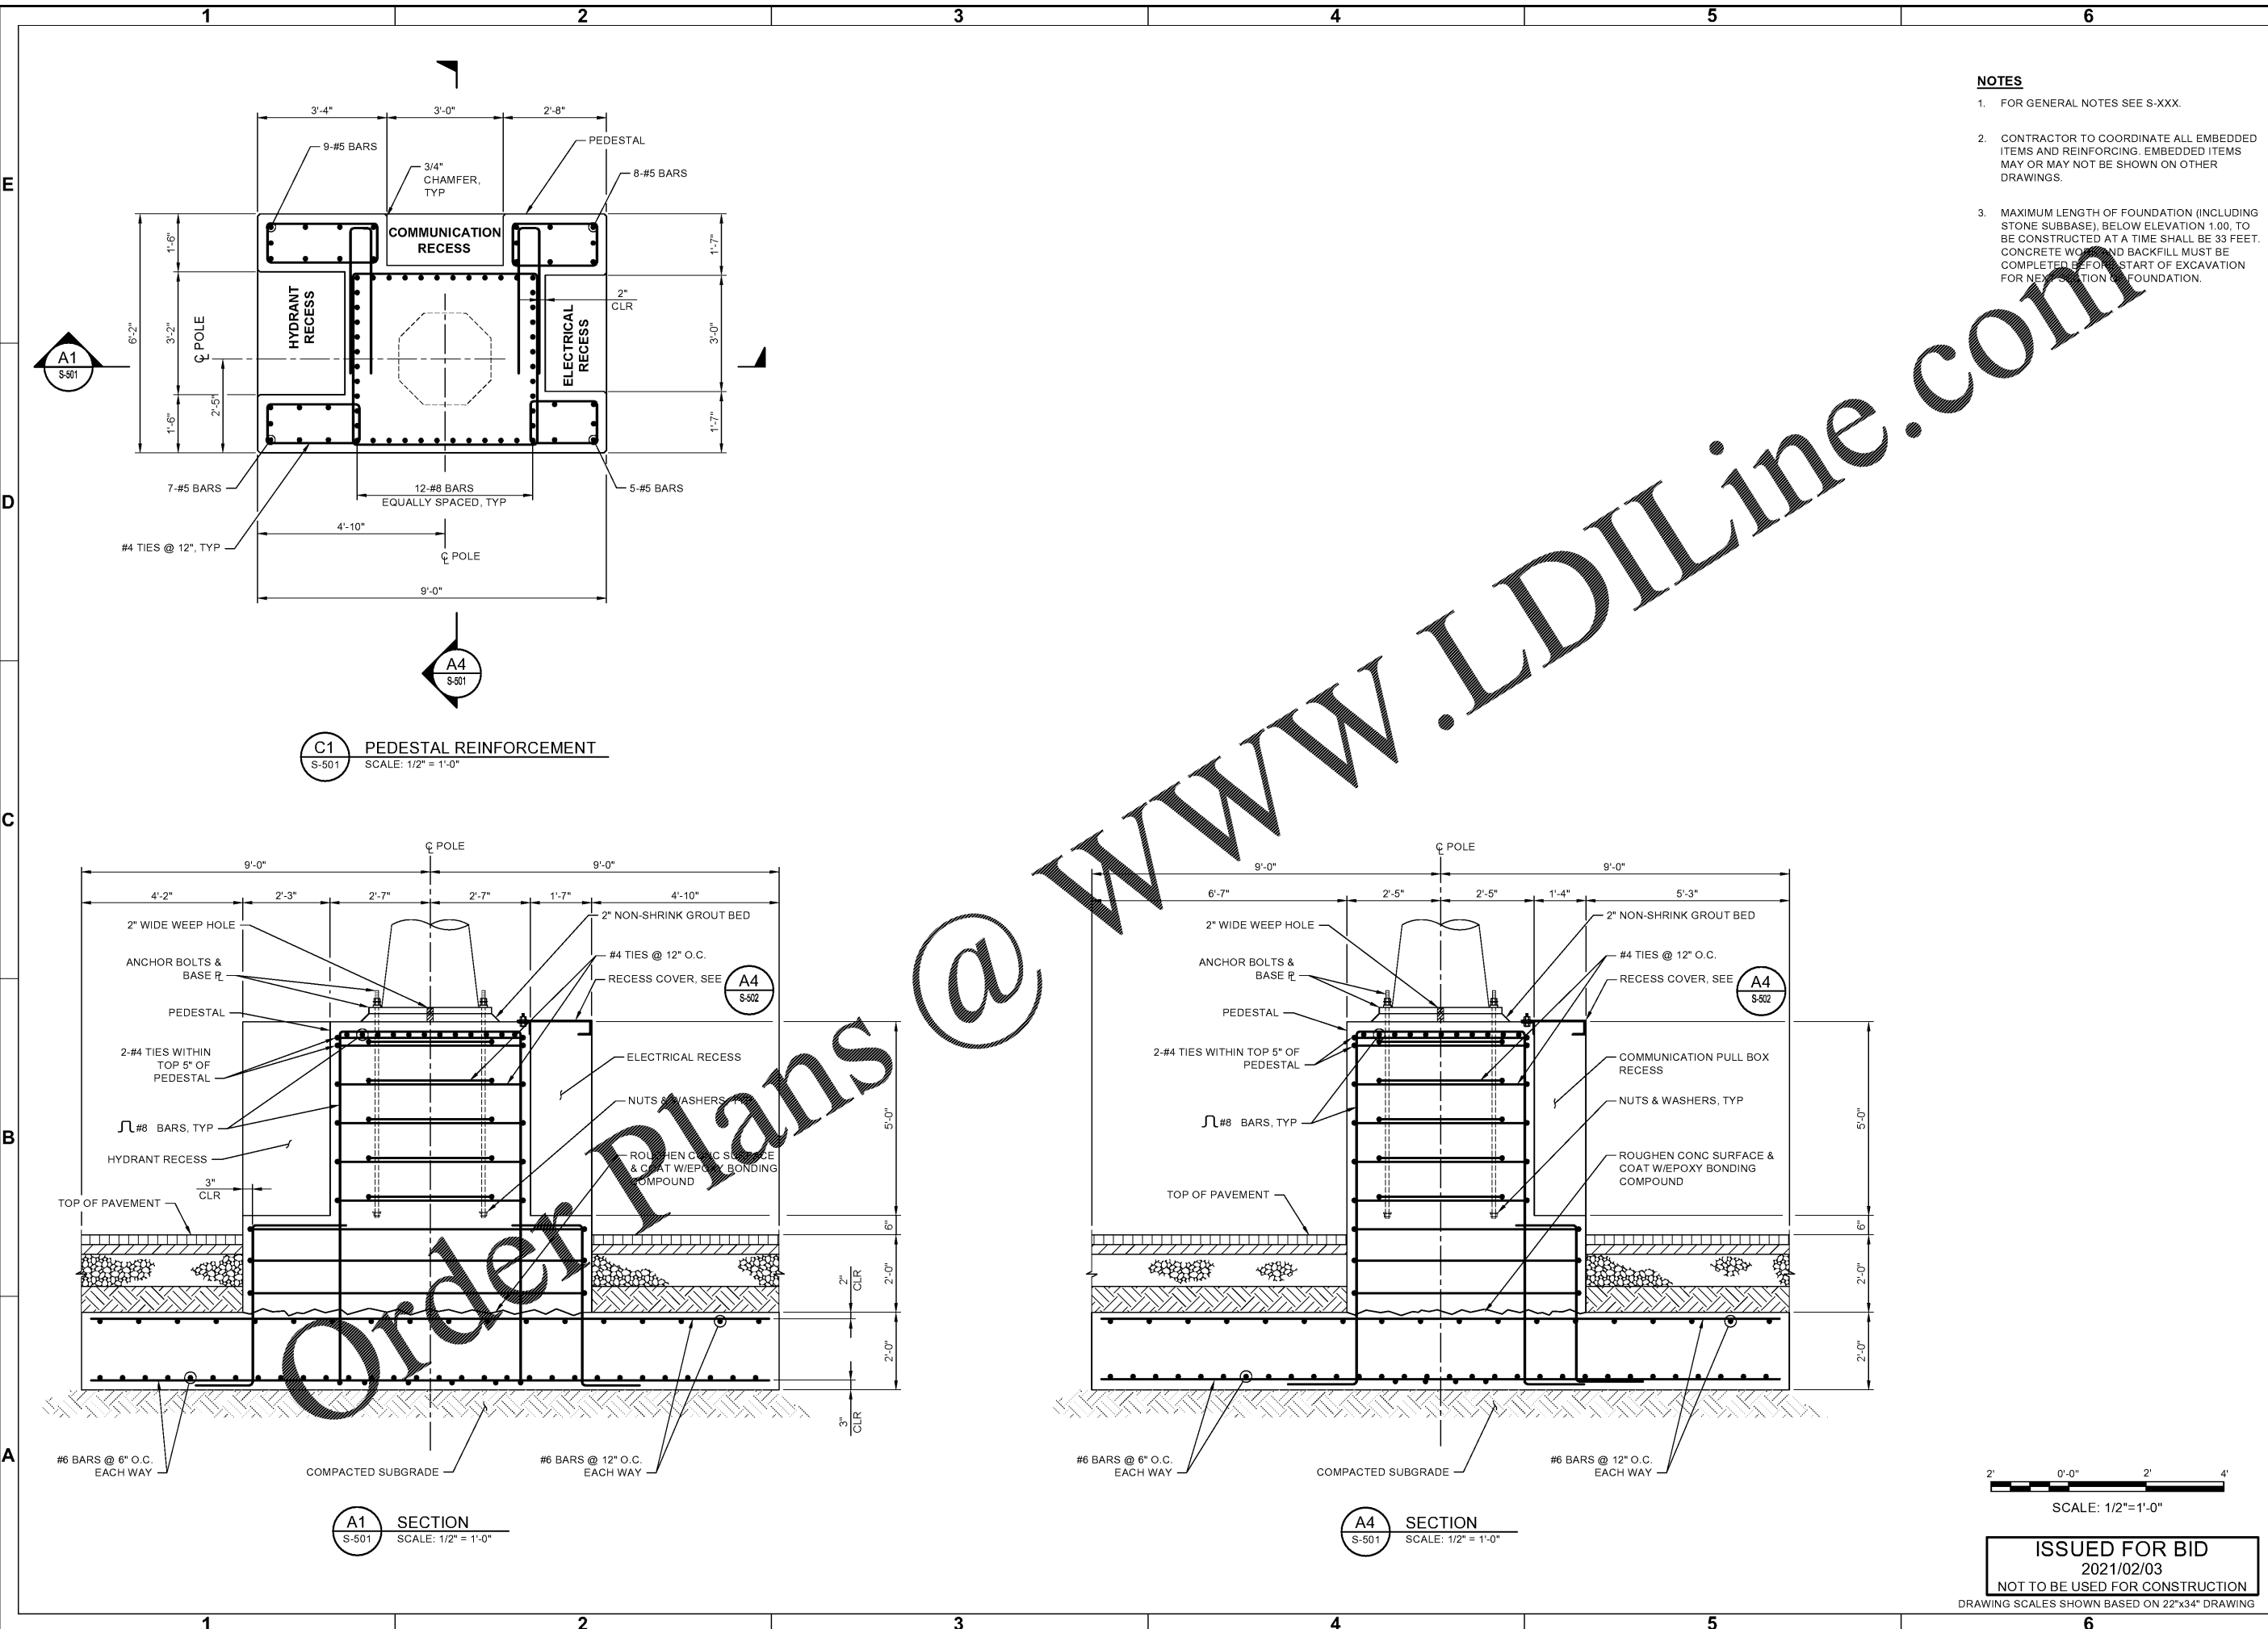

C1 PEDESTAL REINFORCEMENT
S-501 SCALE: 1/2" = 1'-0"

A1 SECTION
S-501 SCALE: 1/2" = 1'-0"

A4 SECTION
S-501 SCALE: 1/2" = 1'-0"

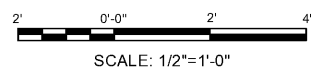

ISSUED FOR BID
2021/02/03
NOT TO BE USED FOR CONSTRUCTION
DRAWING SCALES SHOWN BASED ON 22"x34" DRAWING

File: I:\mre.net\projects\151\1537-264\2020 capacity improvements\600 CADD\Active\Phase2_2020\peak_civil\5531-264-S01.dwg; Pldtch: 2/2/2021 10:23 AM by: SMILEX_NICKY; Saved: 2/2/2021 10:21 AM by: NSMILEX