

Rev.	Date	Description
0	10/03/2021	ISSUE FOR BID


GEORGIA PORTS AUTHORITY  
GCT CAPACITY IMPROVEMENTS - PHASE 2  
DETAIL SHEET 5 OF 9

Designed by:	SEW	Date:	0
Drawn by:	NES	MMM Project No.:	5531-264B
Reviewed by:	MRP	GPA Project No.:	1910-1011C
Submitted by:	MOFFATT & NICHOL	Drawing Scale:	AS NOTED

2 EAST BRYAN ST., STE 501  
SAVANNAH, GA 31401  
912.231.0044  
**moffatt & nichol**


SEAL

Sheet Reference No.  
**S-505**  
INDEX: OF

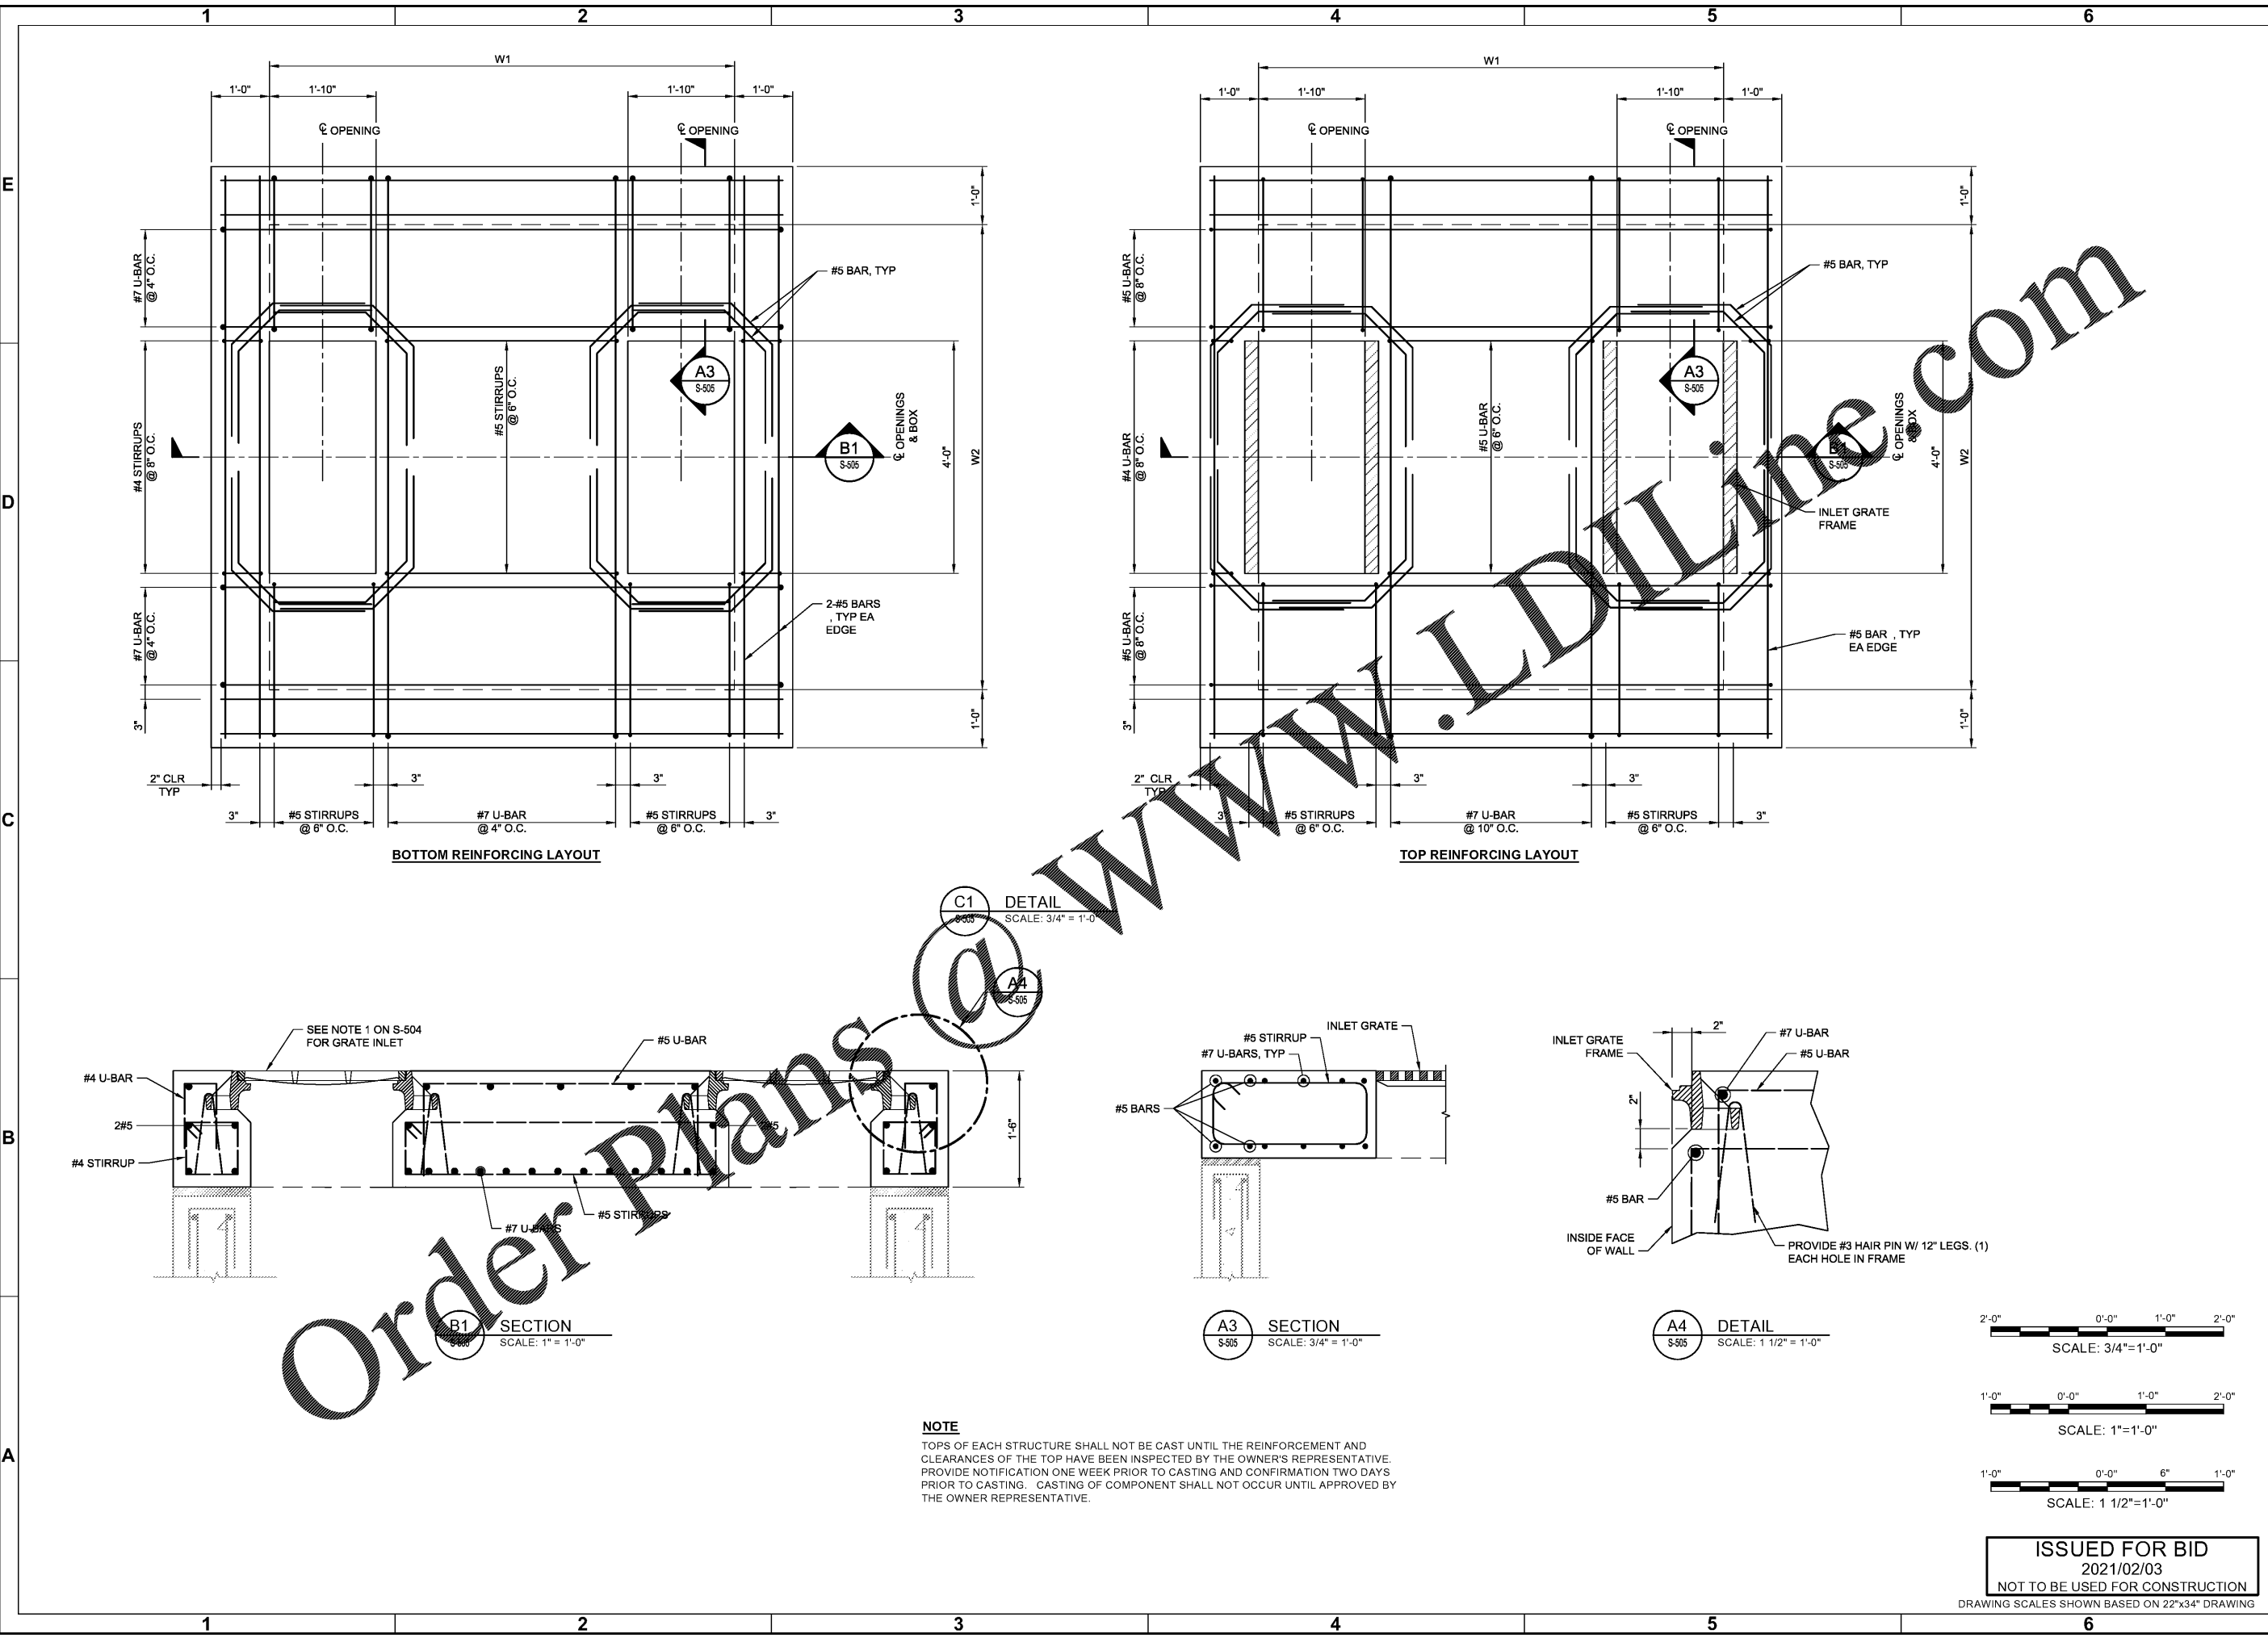

Order Plans @

WWW.LDLINE.COM

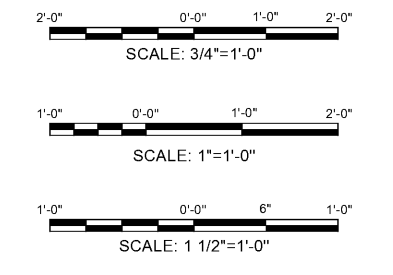

ISSUED FOR BID  
2021/02/03  
NOT TO BE USED FOR CONSTRUCTION

File: I:\mre.net\projects\1511537-264-2020 capacity improvements\600 CAD\1\_Active\_Phase2\_2020\_peak\_civil\5531-264-S05.dwg, Plotter: 2/2/2021 10:08 AM by SMALEK, NICK; Saved: 2/2/2021 8:32 AM by NSMILEX