



1 2 3 4 5 6

E
D
C
B
A

1 2 3 4 5 6

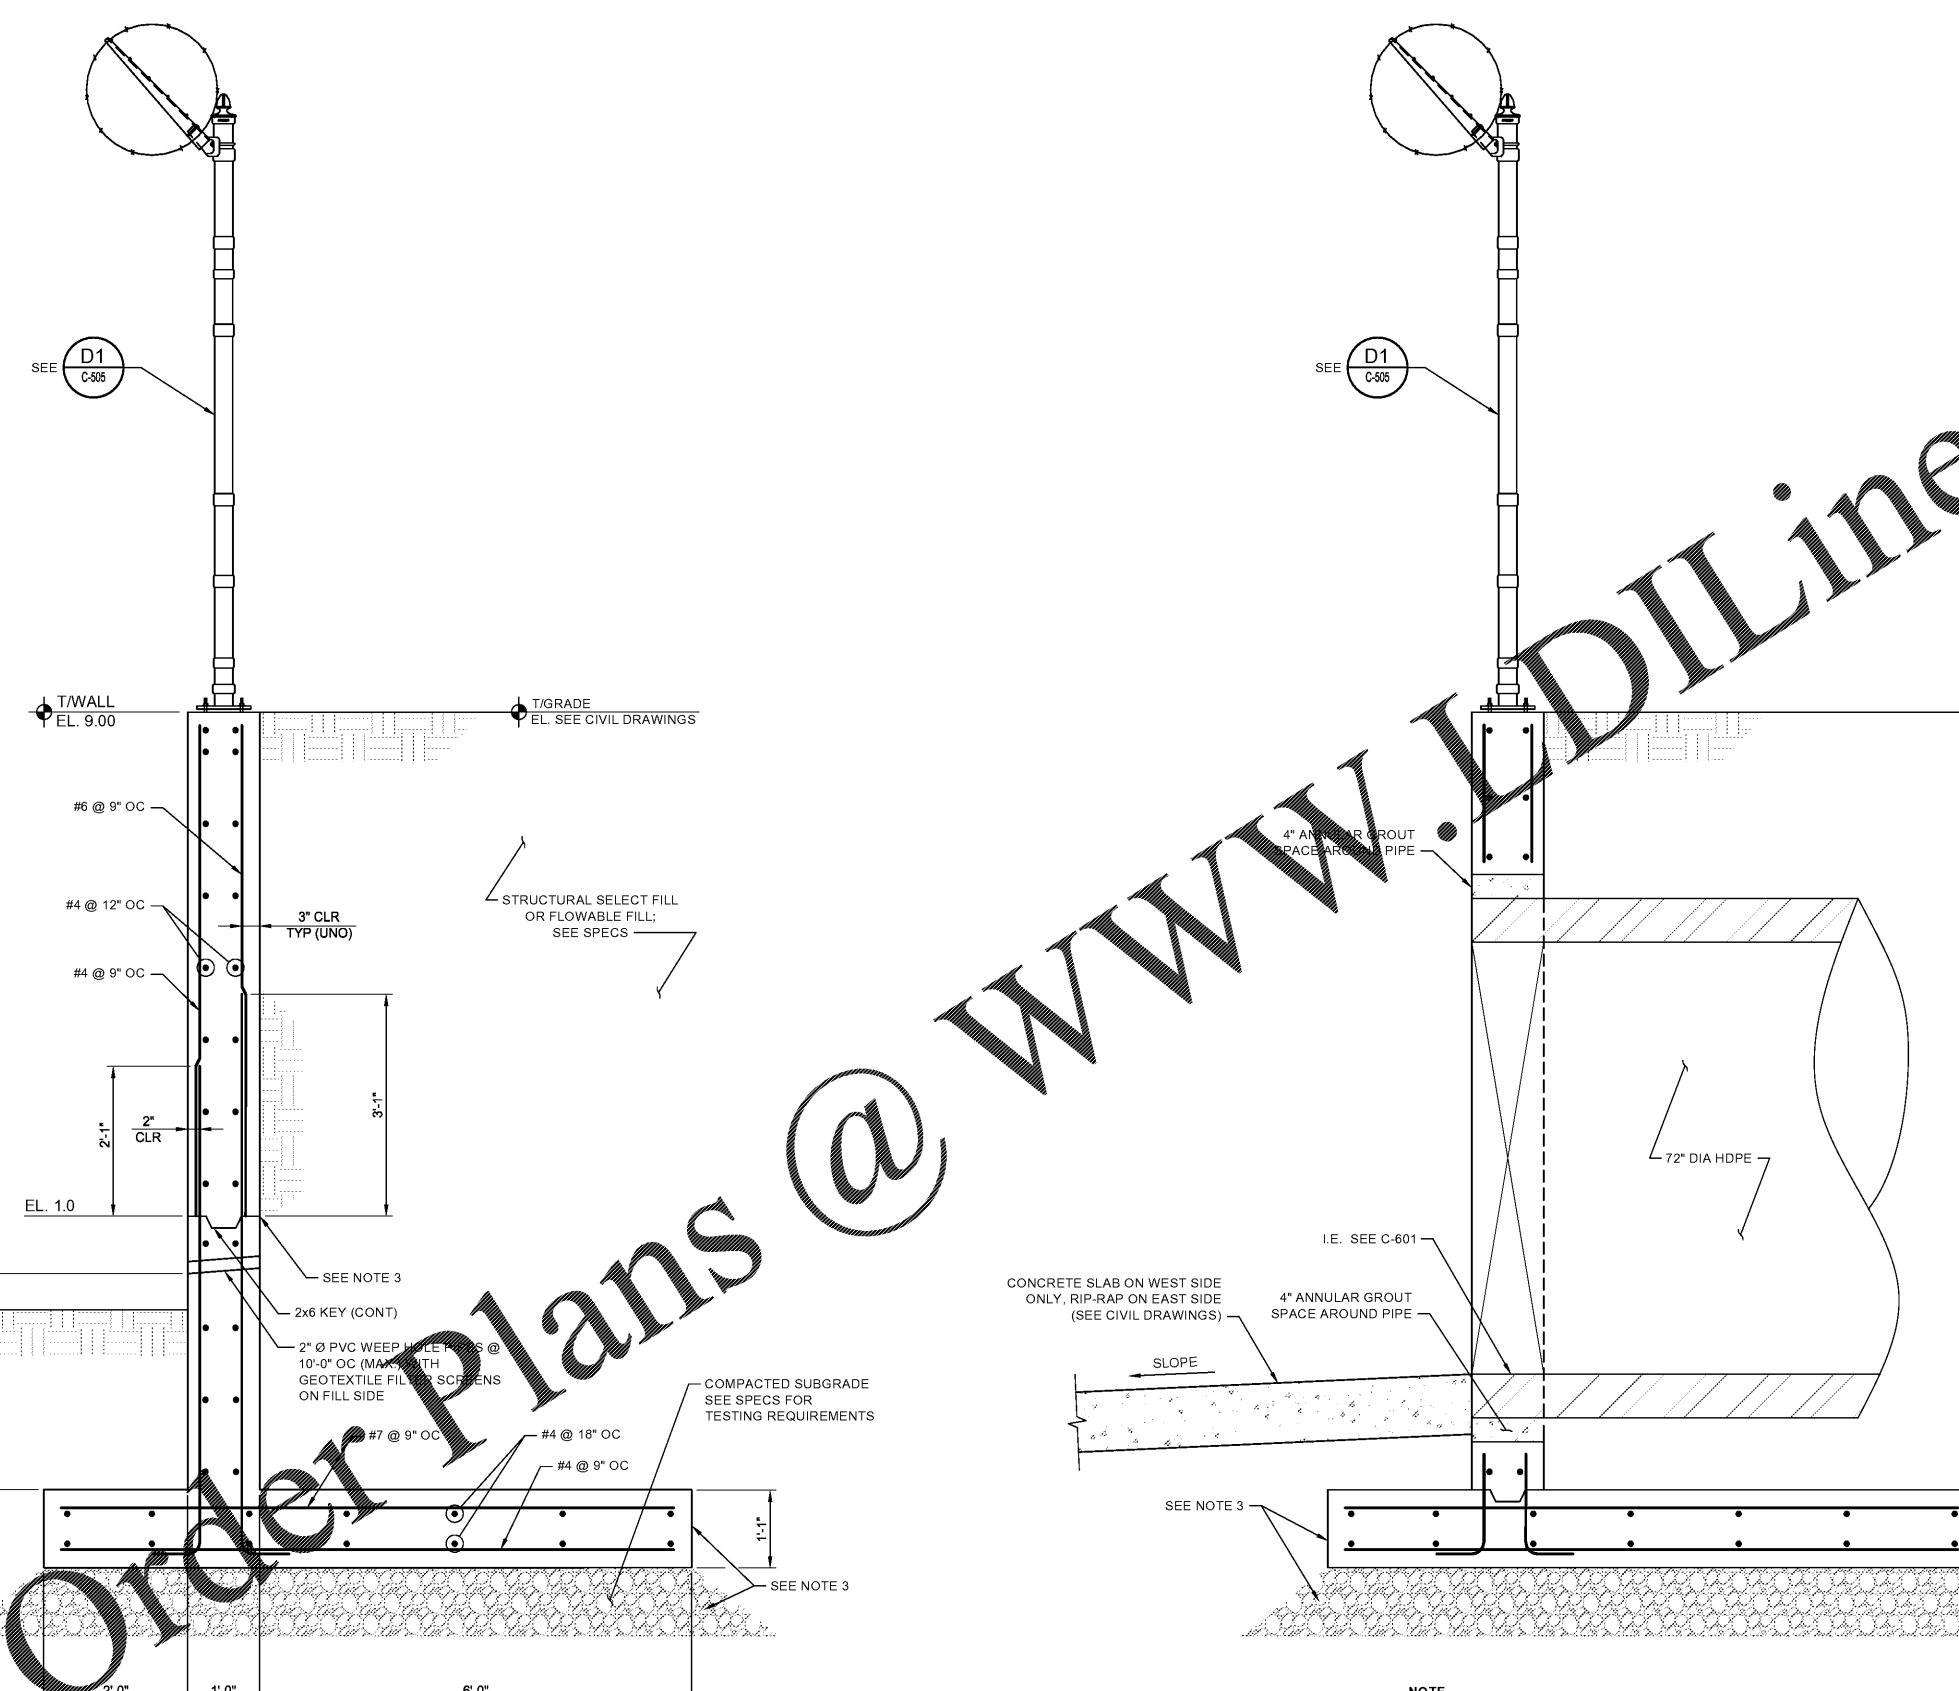

- NOTES**
- FOR GENERAL NOTES SEE S-XXX.
 - CONTRACTOR TO COORDINATE ALL EMBEDDED ITEMS AND REINFORCING. EMBEDDED ITEMS MAY OR MAY NOT BE SHOWN ON OTHER DRAWINGS.
 - MAXIMUM LENGTH OF FOUNDATION (INCLUDING STONE SUBBASE) BELOW ELEVATION 1.00, TO BE CONSTRUCTED AT A TIME SHALL BE 33 FEET. CONCRETE WORK AND BACKFILL MUST BE COMPLETED BEFORE START OF EXCAVATION FOR NEW SECTION OF FOUNDATION.

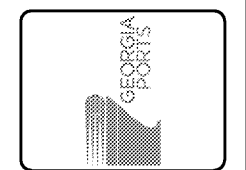

Rev	Date	Description
0	02/02/2021	ISSUE FOR BID

GEORGIA PORTS AUTHORITY
GCT CAPACITY IMPROVEMENTS - PHASE 2
DETAIL SHEET 8 OF 9

Designed by:	SEW	Date:	0
Dwn by:	NES	MM Project No.:	5531-264B
Reviewed by:	MRP	GPA Project No.:	1910-1011C
Submitted by:	MOFATT & NICHOL	Drawing Scale:	AS NOTED
		Per scale:	1:1 (0 SHEET)

2 EAST BRYAN ST., STE 501
SAVANNAH, GA 31401
912.231.0044
mofatt & nichol

SEAL

Sheet Reference No.
S-508
INDEX: OF


Order Plans @ www.LDILine.com

www.LDILine.com

NOTE
SEE SECTION B4 FOR INFORMATION NOT SHOWN

S-507 SCALE: 3/4" = 1'-0"

S-507 SCALE: 3/4" = 1'-0"

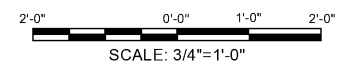

ISSUED FOR BID
2021/02/03
NOT TO BE USED FOR CONSTRUCTION

DRAWING SCALES SHOWN BASED ON 22"x34" DRAWING

File: I:\me.net\projects\1511537-264-2020 capacity improvements\600 CAD\DWG_Active_Phase2_2020_peak_civil\5531-264-S008.dwg; Plotter: 2/2/2021 9:44 AM by SMILEK, NICK; Saved: 2/2/2021 4:07 PM by NSMILEK