

MATCH LINE - SEE SHEET ED-108 FOR CONTINUATION

GENERAL SHEET NOTES

- 1. SEE SHEET E-001 FOR ELECTRICAL GENERAL NOTES.
- 2. SEE SHEET E-002 FOR ABBREVIATIONS AND LEGEND.



Date	Author
Description	Mark

GEORGIA PORTS AUTHORITY
GCT CAPACITY IMPROVEMENTS - PHASE 2
ELECTRICAL
DEMOLITION PLAN

Rev	Date	By	Description

Designed by: JAG
Dwn by: BRL
Rev'd by: JHP
Submitted by: MCFATT & NICHOL

Date: 12/01/20
M&M Project No: 5531-264B
GPA Project No.: 1910-1011C
Drawing Scale: AS NOTED
Plot scale: 1" = 30'



2 EAST BRYAN ST., STE 601
SAVANNAH, GA 31401
912.231.0044

mcfatt & nichol



SEAL

Sheet Reference No.
ED-113
INDEX: OF

File: G:\1516531-264-2020 Capacity Improvements\600 CADD\AchevL_Phase2\2020 Post_Elect\5531264ED-113_Plot.dwg, 2/2/2021 11:51 PM by GREGG, ALAN; Saved: 1/29/2021 2:14 PM by BLUCKEY

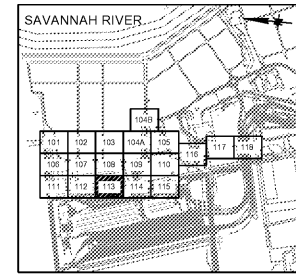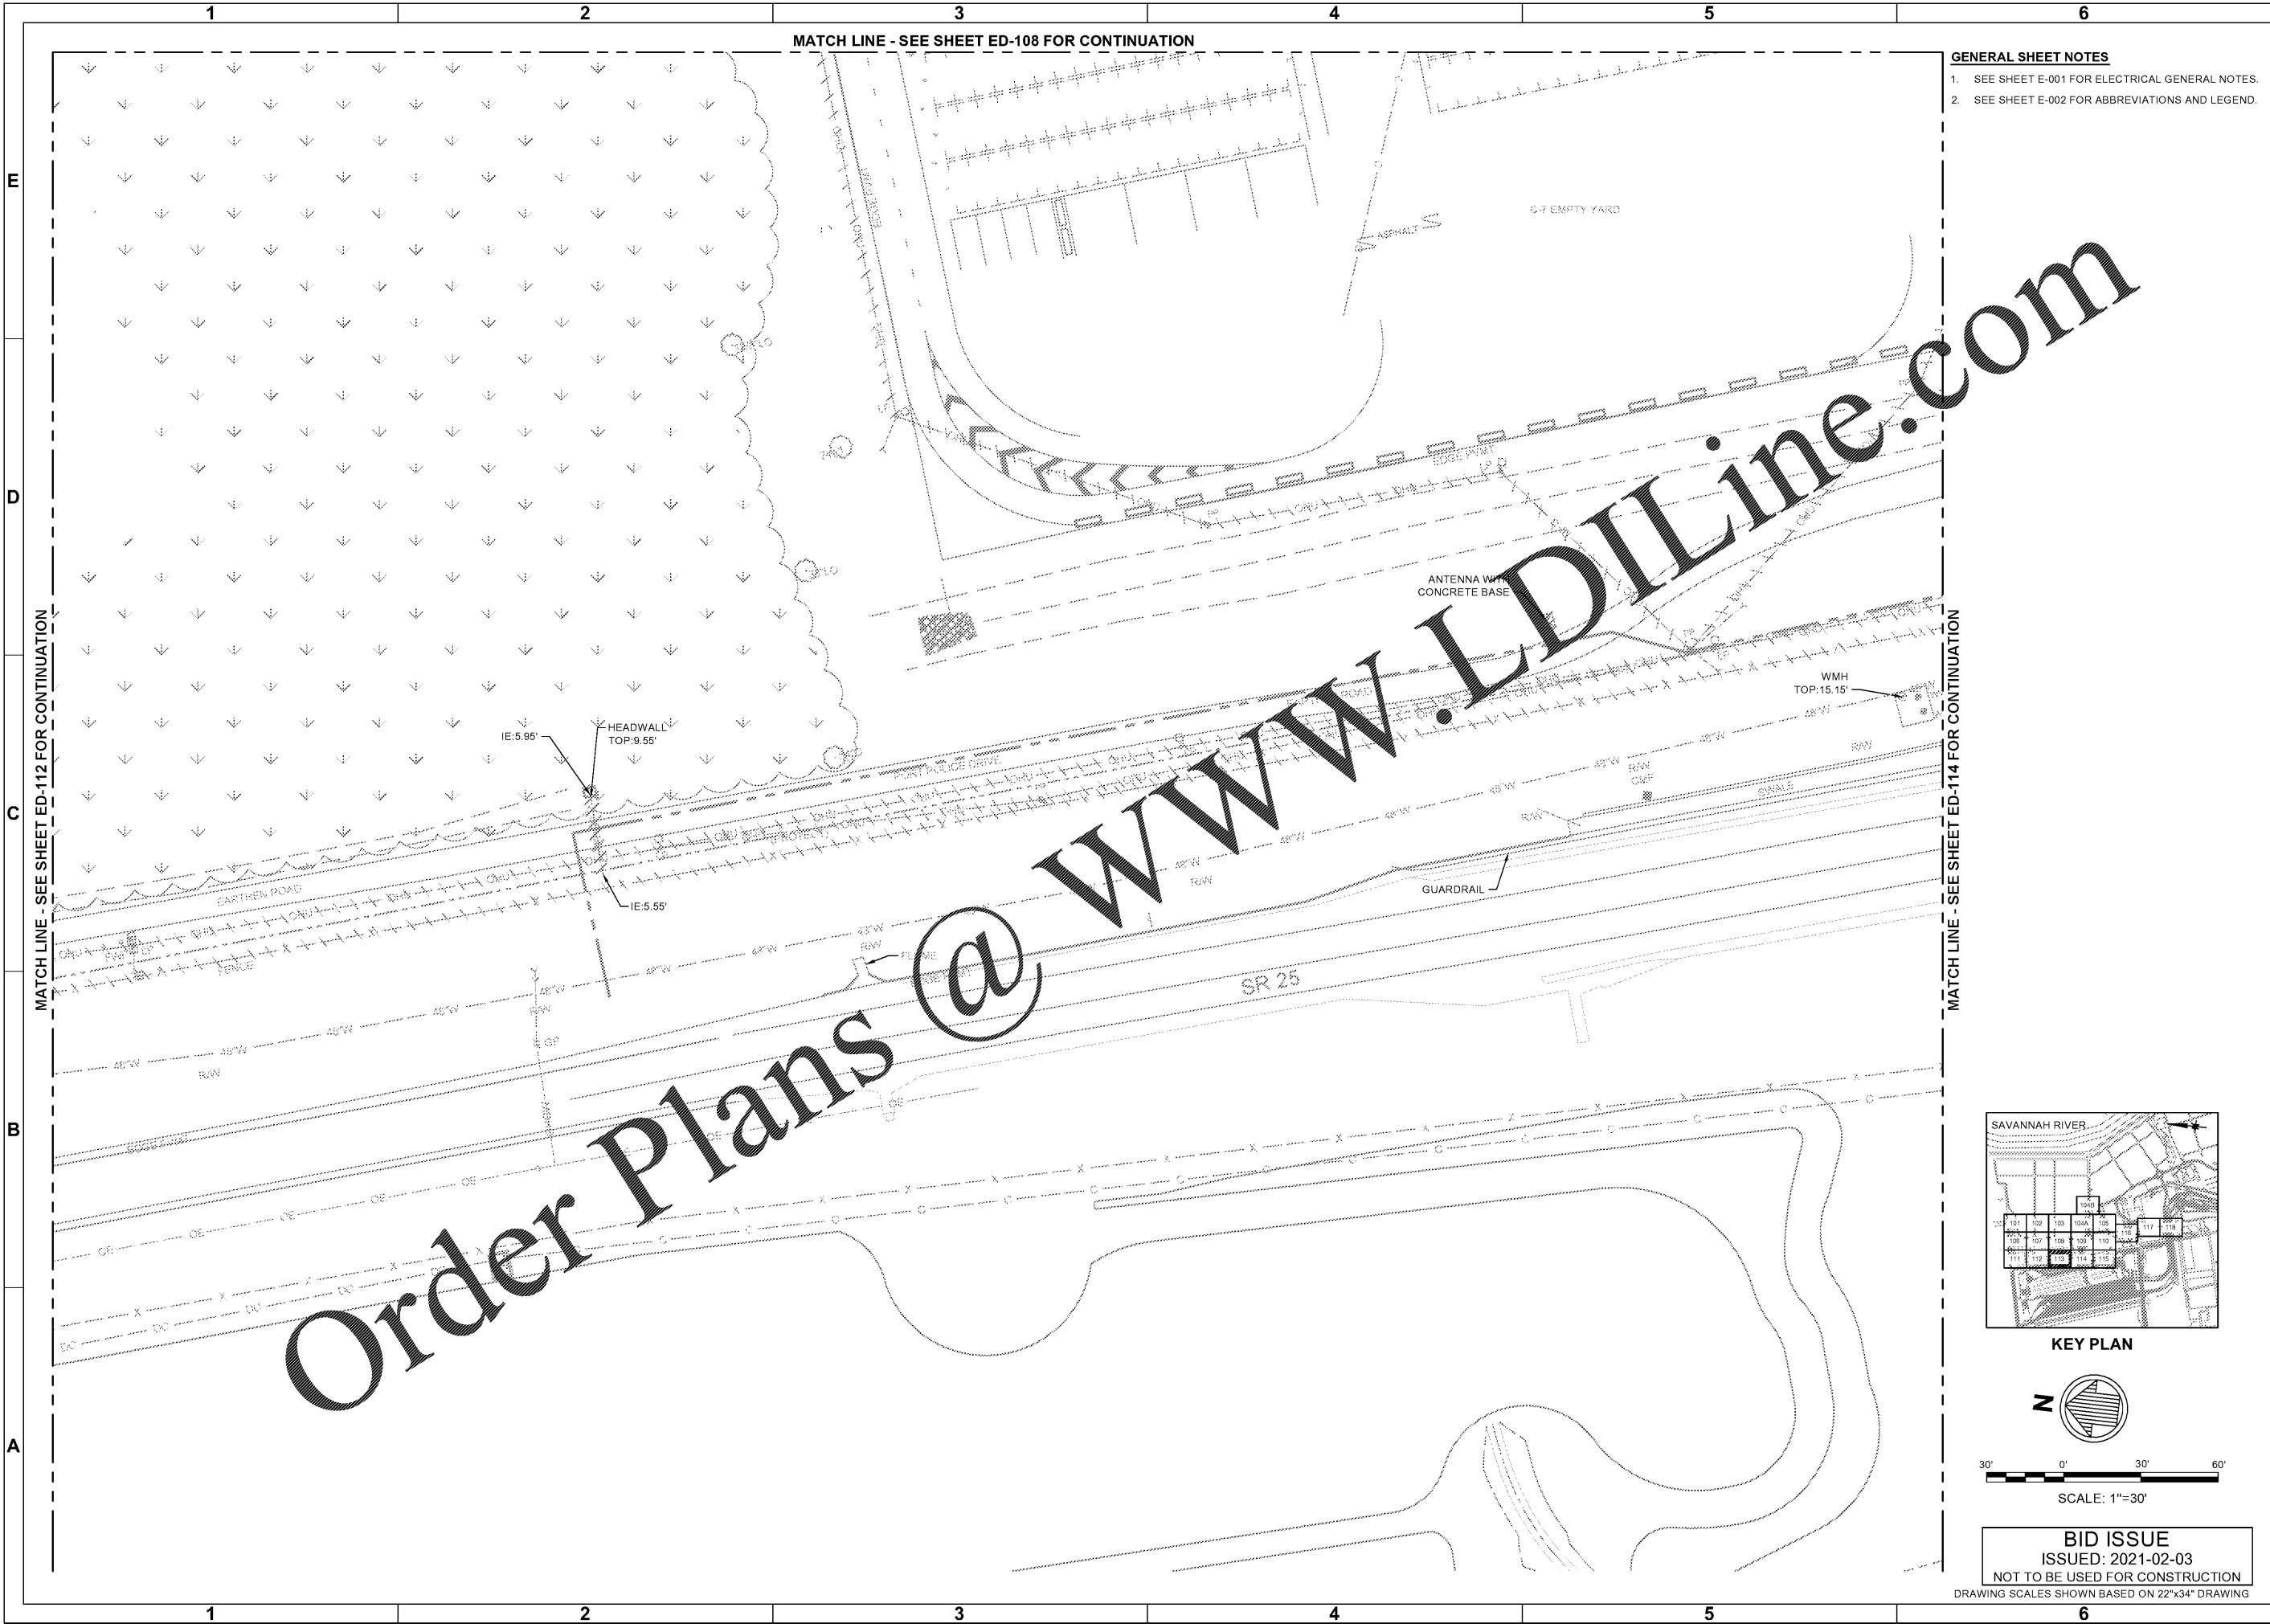

KEY PLAN

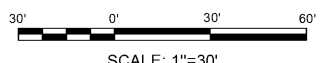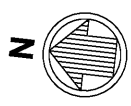

SCALE: 1"=30'

BID ISSUE
ISSUED: 2021-02-03
NOT TO BE USED FOR CONSTRUCTION

DRAWING SCALES SHOWN BASED ON 22"x34" DRAWING

Order Plans @ www.LDILine.com