


SEE SHEET 13-011  
 MATCH LINE STA. 159+50.00


SEE SHEET 13-013  
 MATCH LINE STA. 165+00.00

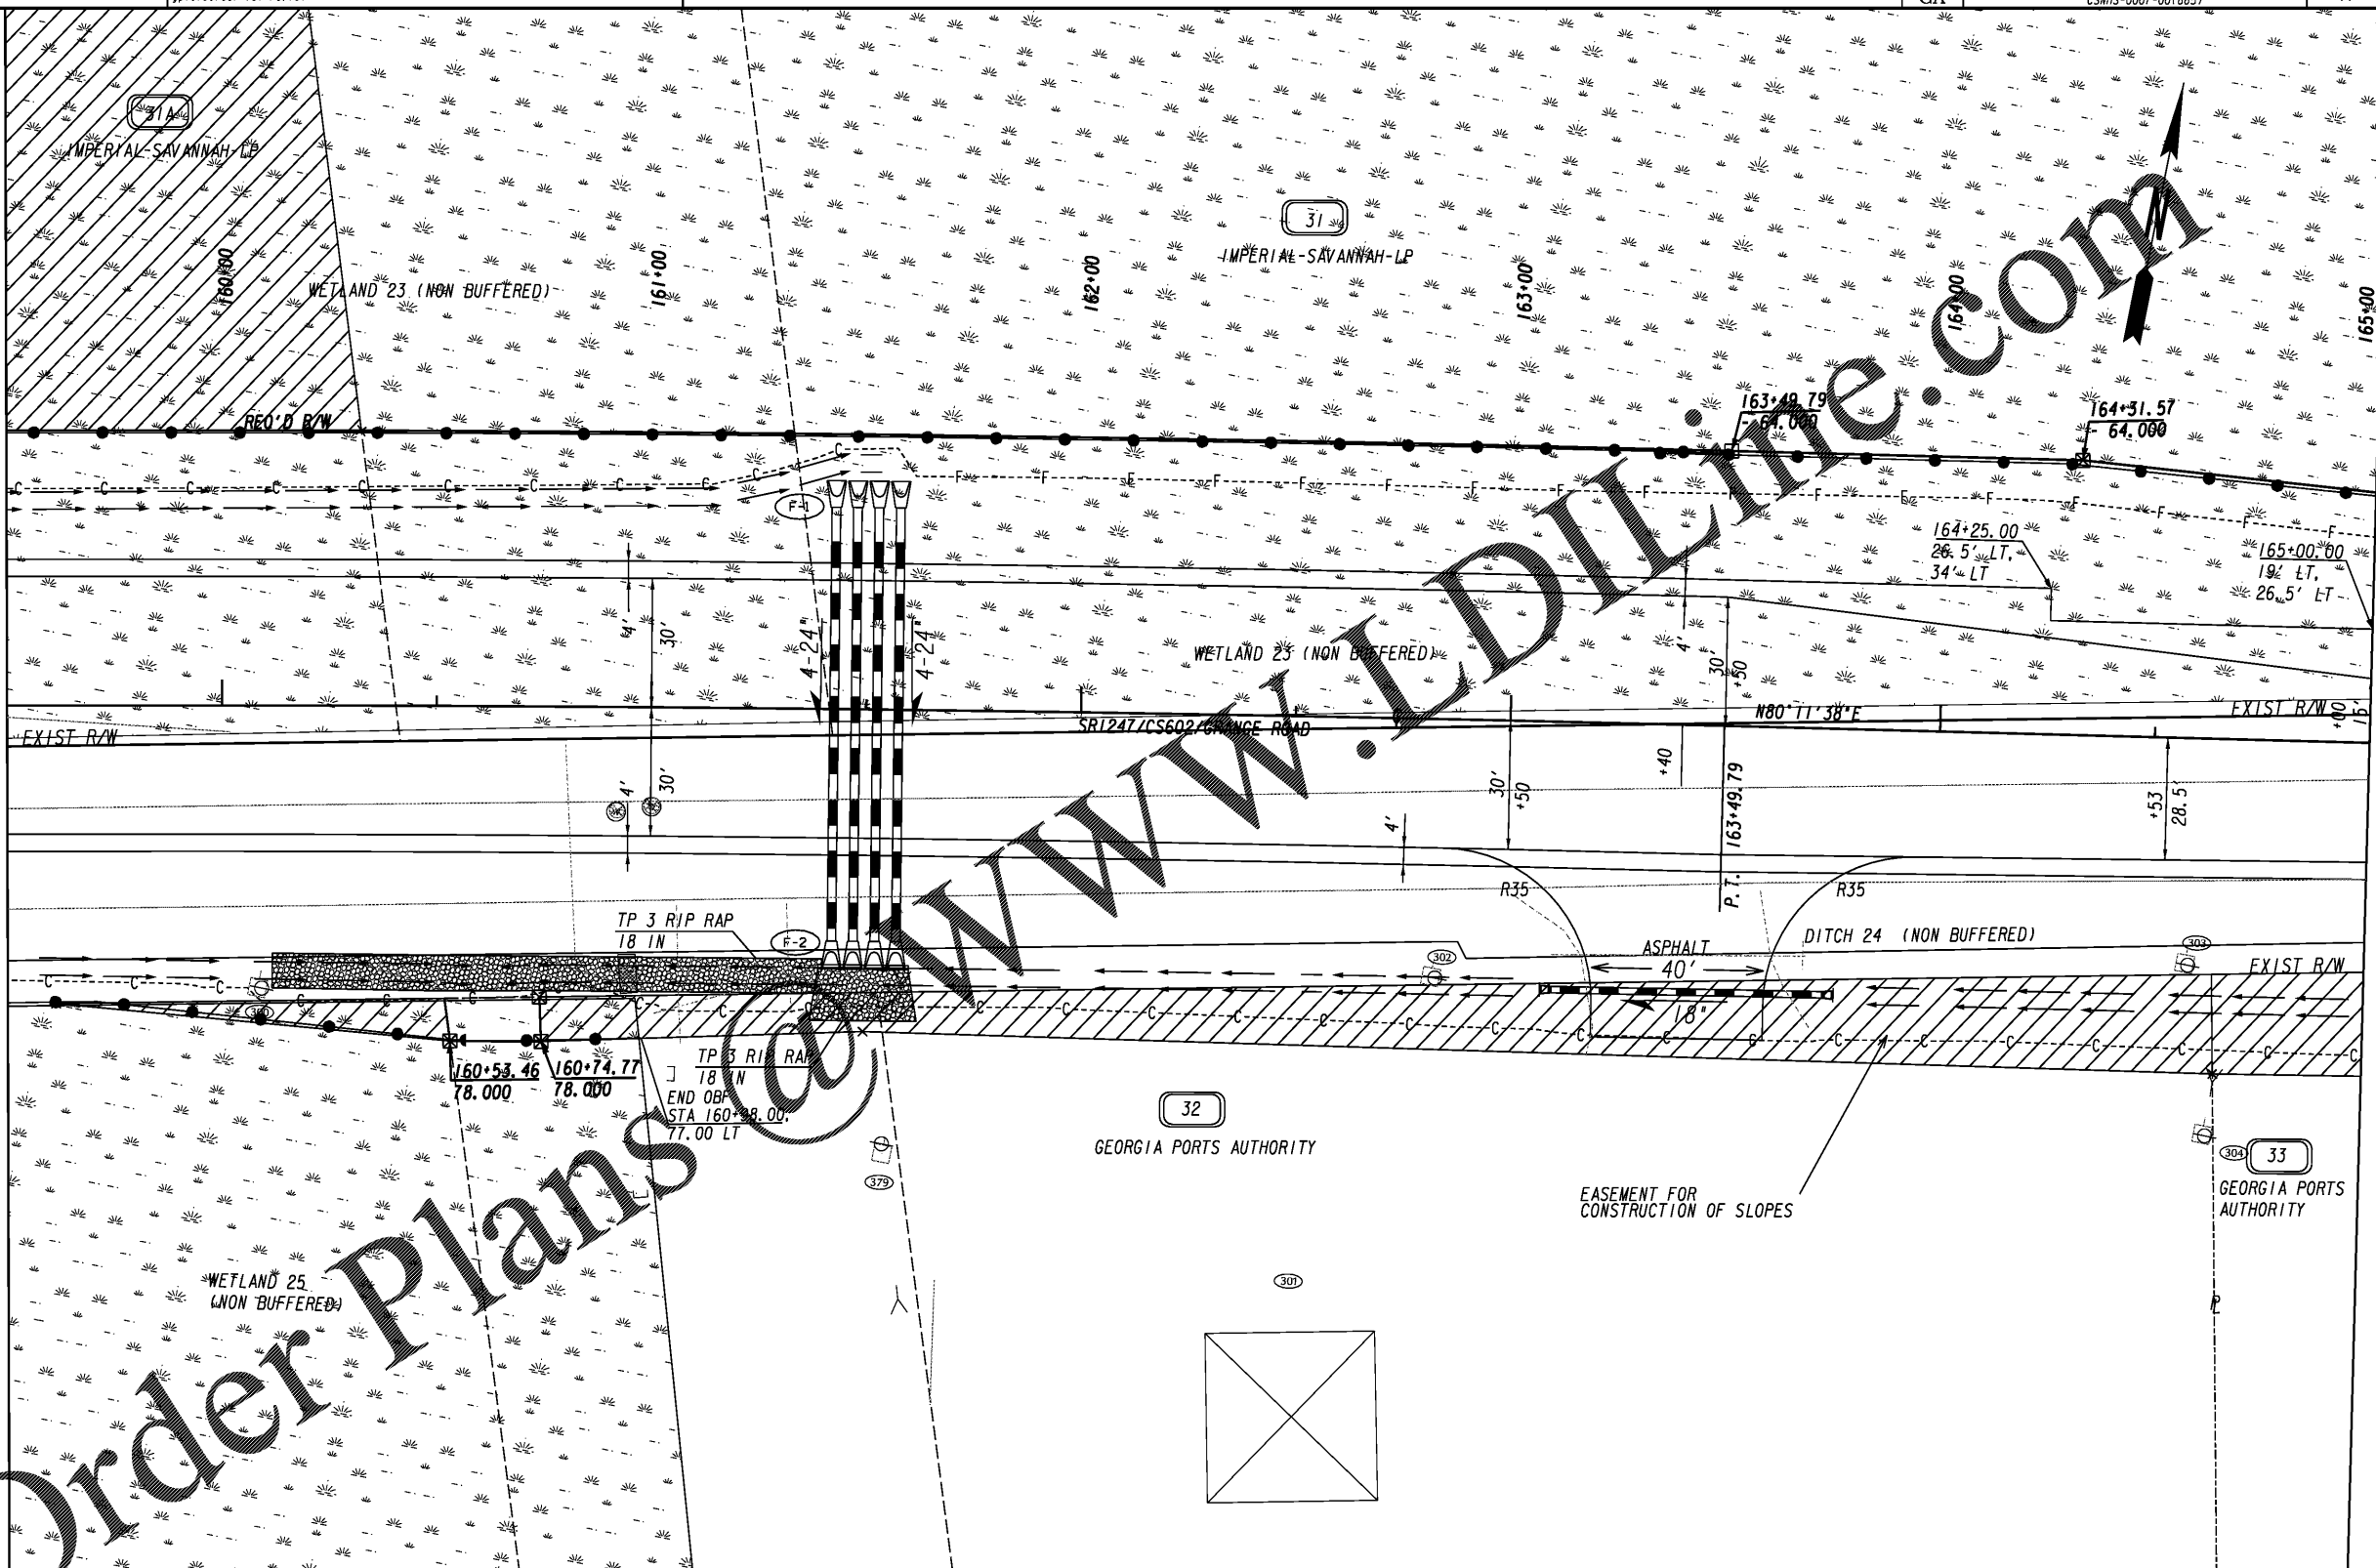

PROPERTY AND EXISTING R/W LINE  
 REQUIRED R/W LINE  
 CONSTRUCTION LIMITS  
 EASEMENT FOR CONSTR  
 & MAINTENANCE OF SLOPES  
 EASEMENT FOR CONSTR OF SLOPES  
 EASEMENT FOR CONSTR OF DRIVES

BEGIN LIMIT OF ACCESS.....BLA  
 END LIMIT OF ACCESS.....ELA  
 LIMIT OF ACCESS  
 REQ'D R/W & LIMIT OF ACCESS  
 ORANGE BARRIER FENCE  
 ENVIRONMENTAL SENSITIVE AREA  
 ESA - SEE ENVIRONMENTAL RESOURCES IMPACT TABLE IN  
 THE GENERAL NOTES FOR CONSTRUCTION RESTRICTIONS.

**GEORGIA**  
 DEPARTMENT  
 OF  
 TRANSPORTATION

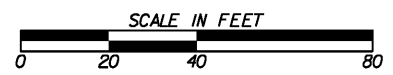

REVISION DATES	
05-04-16	

STATE OF GEORGIA  
 DEPARTMENT OF TRANSPORTATION  
 OFFICE: ROADWAY DESIGN  
**MAINLINE PLAN**  
 CS602 / GRANGE ROAD  
 STA 159+50.00 - 165+00.00

DRAWING No.  
**13-012**