


*SEE ALLOWABLE RANGES TABLE FOR MINIMUM AND MAXIMUM SLOPE ALLOWED ON THE TRAVEL LANES. TABLE ON SHT 05-0001.

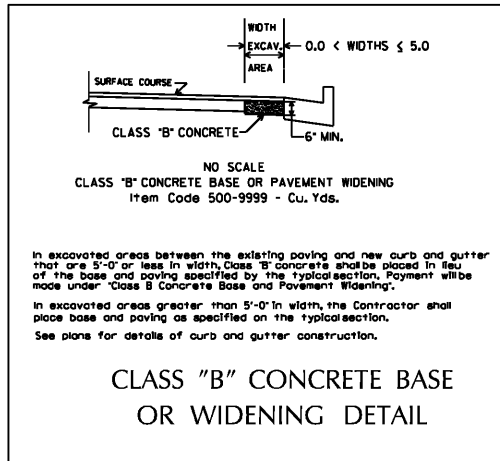



SLOPE CONTROLS FILL & CUT	
SLOPE	HIGH FROM SHOULDER PT
4:1	0' TO 6'
*2:1	6' AND OVER

*GUARDRAIL IS REQUIRED ON FILL SECTION

- NOTES:**
1. SEE GEORGIA STANDARDS 4000 SERIES FOR GUARDRAIL SHOULDER INFORMATION, AND GEORGIA DETAIL S-4 FOR SURFACING TO THE FACE OF THE GUARDRAIL.
 2. SEE ROADWAY PLANS FOR CROSS SLOPE TRANSITIONS.
 3. SEE ROADWAY PLANS FOR LOCATION OF GUARDRAIL.
 4. SEE ROADWAY PLANS FOR PAVEMENT WIDTH TRANSITIONS.
 5. SEE CROSS SECTIONS FOR SLOPE INFORMATION & LOCATIONS.

LEGEND

- (AA) RECYCLED ASPH CONC 12.5 MM SUPERPAVE, GP 2 ONLY, INCL POLYMER-MODIFIED BITUM MATL & H LIME (165 LBS/SY)
- (A) RECYCLED ASPH CONC 12.5 MM SUPERPAVE, GP 2 ONLY, INCL BITUM MATL & H LIME (165 LBS/SY)
- (B) RECYCLED ASPH CONC 19 MM SUPERPAVE, GP 1 OR 2, INCL BITUM MATL & H LIME (200 LBS/SY)
- (C) RECYCLED ASPH CONC 25 MM SUPERPAVE, GP 1 OR 2, INCL BITUM MATL & H LIME (800 LBS/SY)
- (D) GR AGGR BASE CRS, 12 INCH, INCL MATL
- (E) CONC CURB & GUTTER, 6 IN X 30 IN, TP 2
- (F) CONC CURB & GUTTER, 6 IN X 30 IN, TP 7
- (G) CONC SIDEWALK, 6 IN
- (H) CONC SIDEWALK, 4 IN
- (I) CONCRETE MEDIAN, 4 IN
- (J) CONCRETE HEADER CURB, 6 IN, TP 2
- (K) MILL ASPH CONC PVT., 1 1/2 IN DEPTH
- (L) PAVEMENT EDGE TREATMENT PER SA DETAIL P-7
- (M) PLAIN STAMPED CONCRETE
- (N) PAVEMENT REINFORCEMENT FABRIC, TP 2, 18'
- (O) CENTERLINE RUMBLE STRIPS

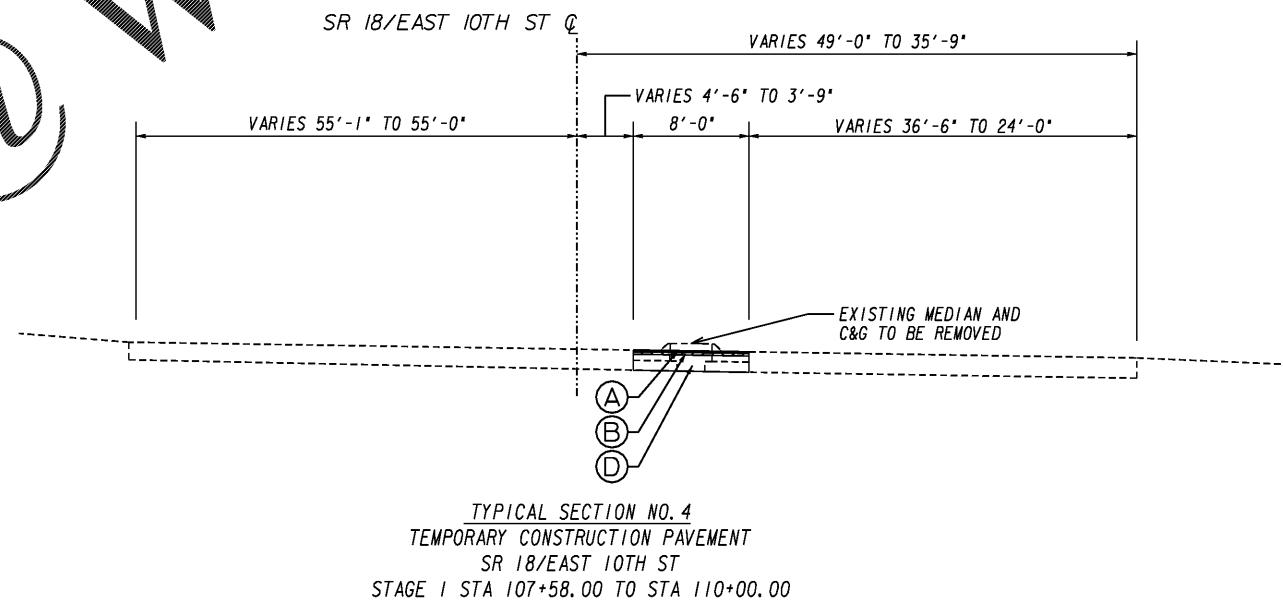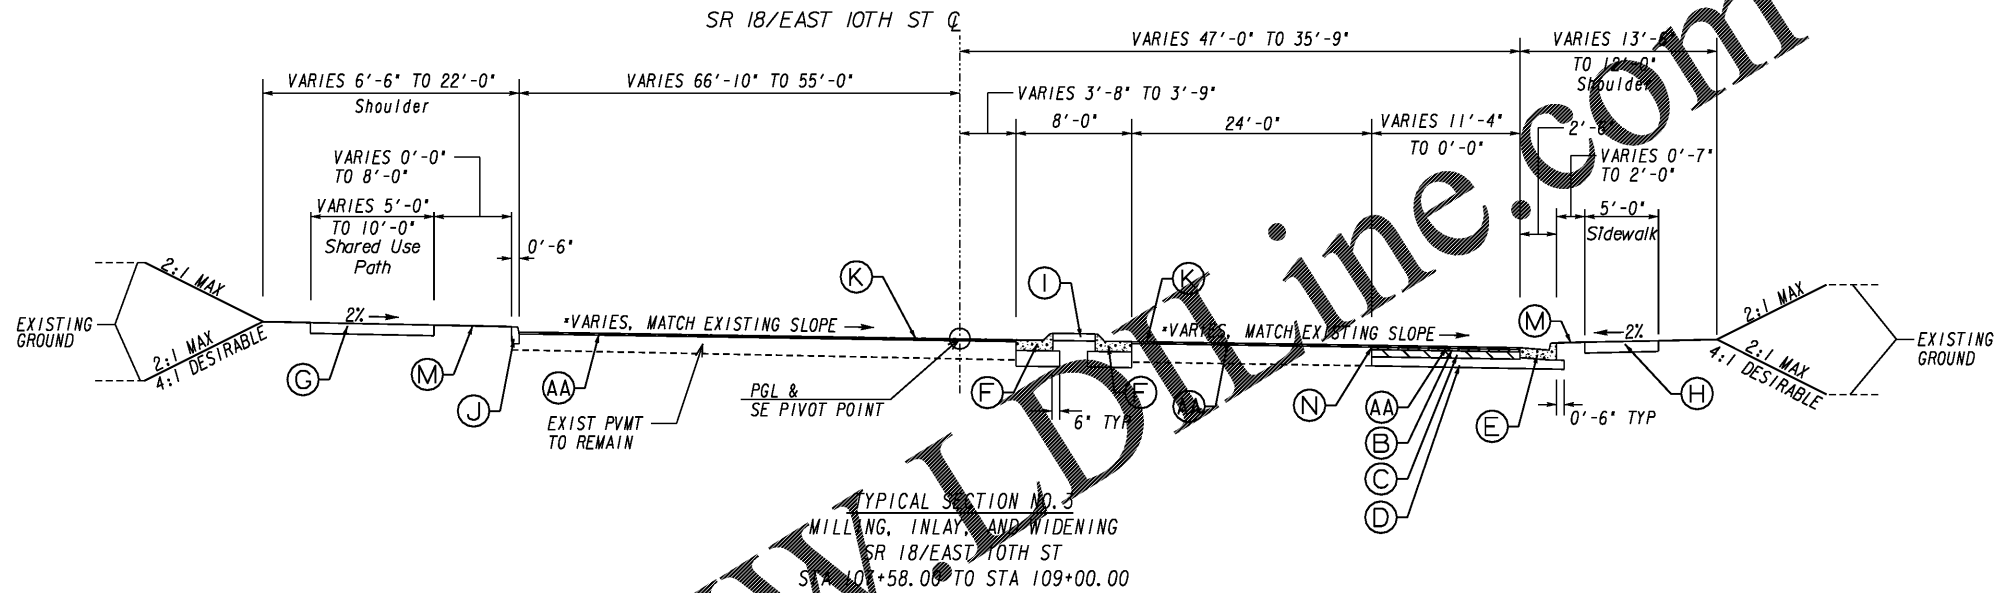

INFRASTRUCTURE
CONSULTING & ENGINEERING
4940 PEACHTREE INDUSTRIAL BLVD., SUITE 310
NORCROSS, GEORGIA 30071

NOT TO SCALE

REVISION DATES

TYPICAL SECTIONS
SR 18 BRIDGE REPLACEMENT @ LONG CAME CREEK
TROUP COUNTY

CHECKED:	DATE:	DRAWING No.
BACKCHECKED:	DATE:	05-0002
CORRECTED:	DATE:	
VERIFIED:	DATE:	