


WWW.LDILine.com

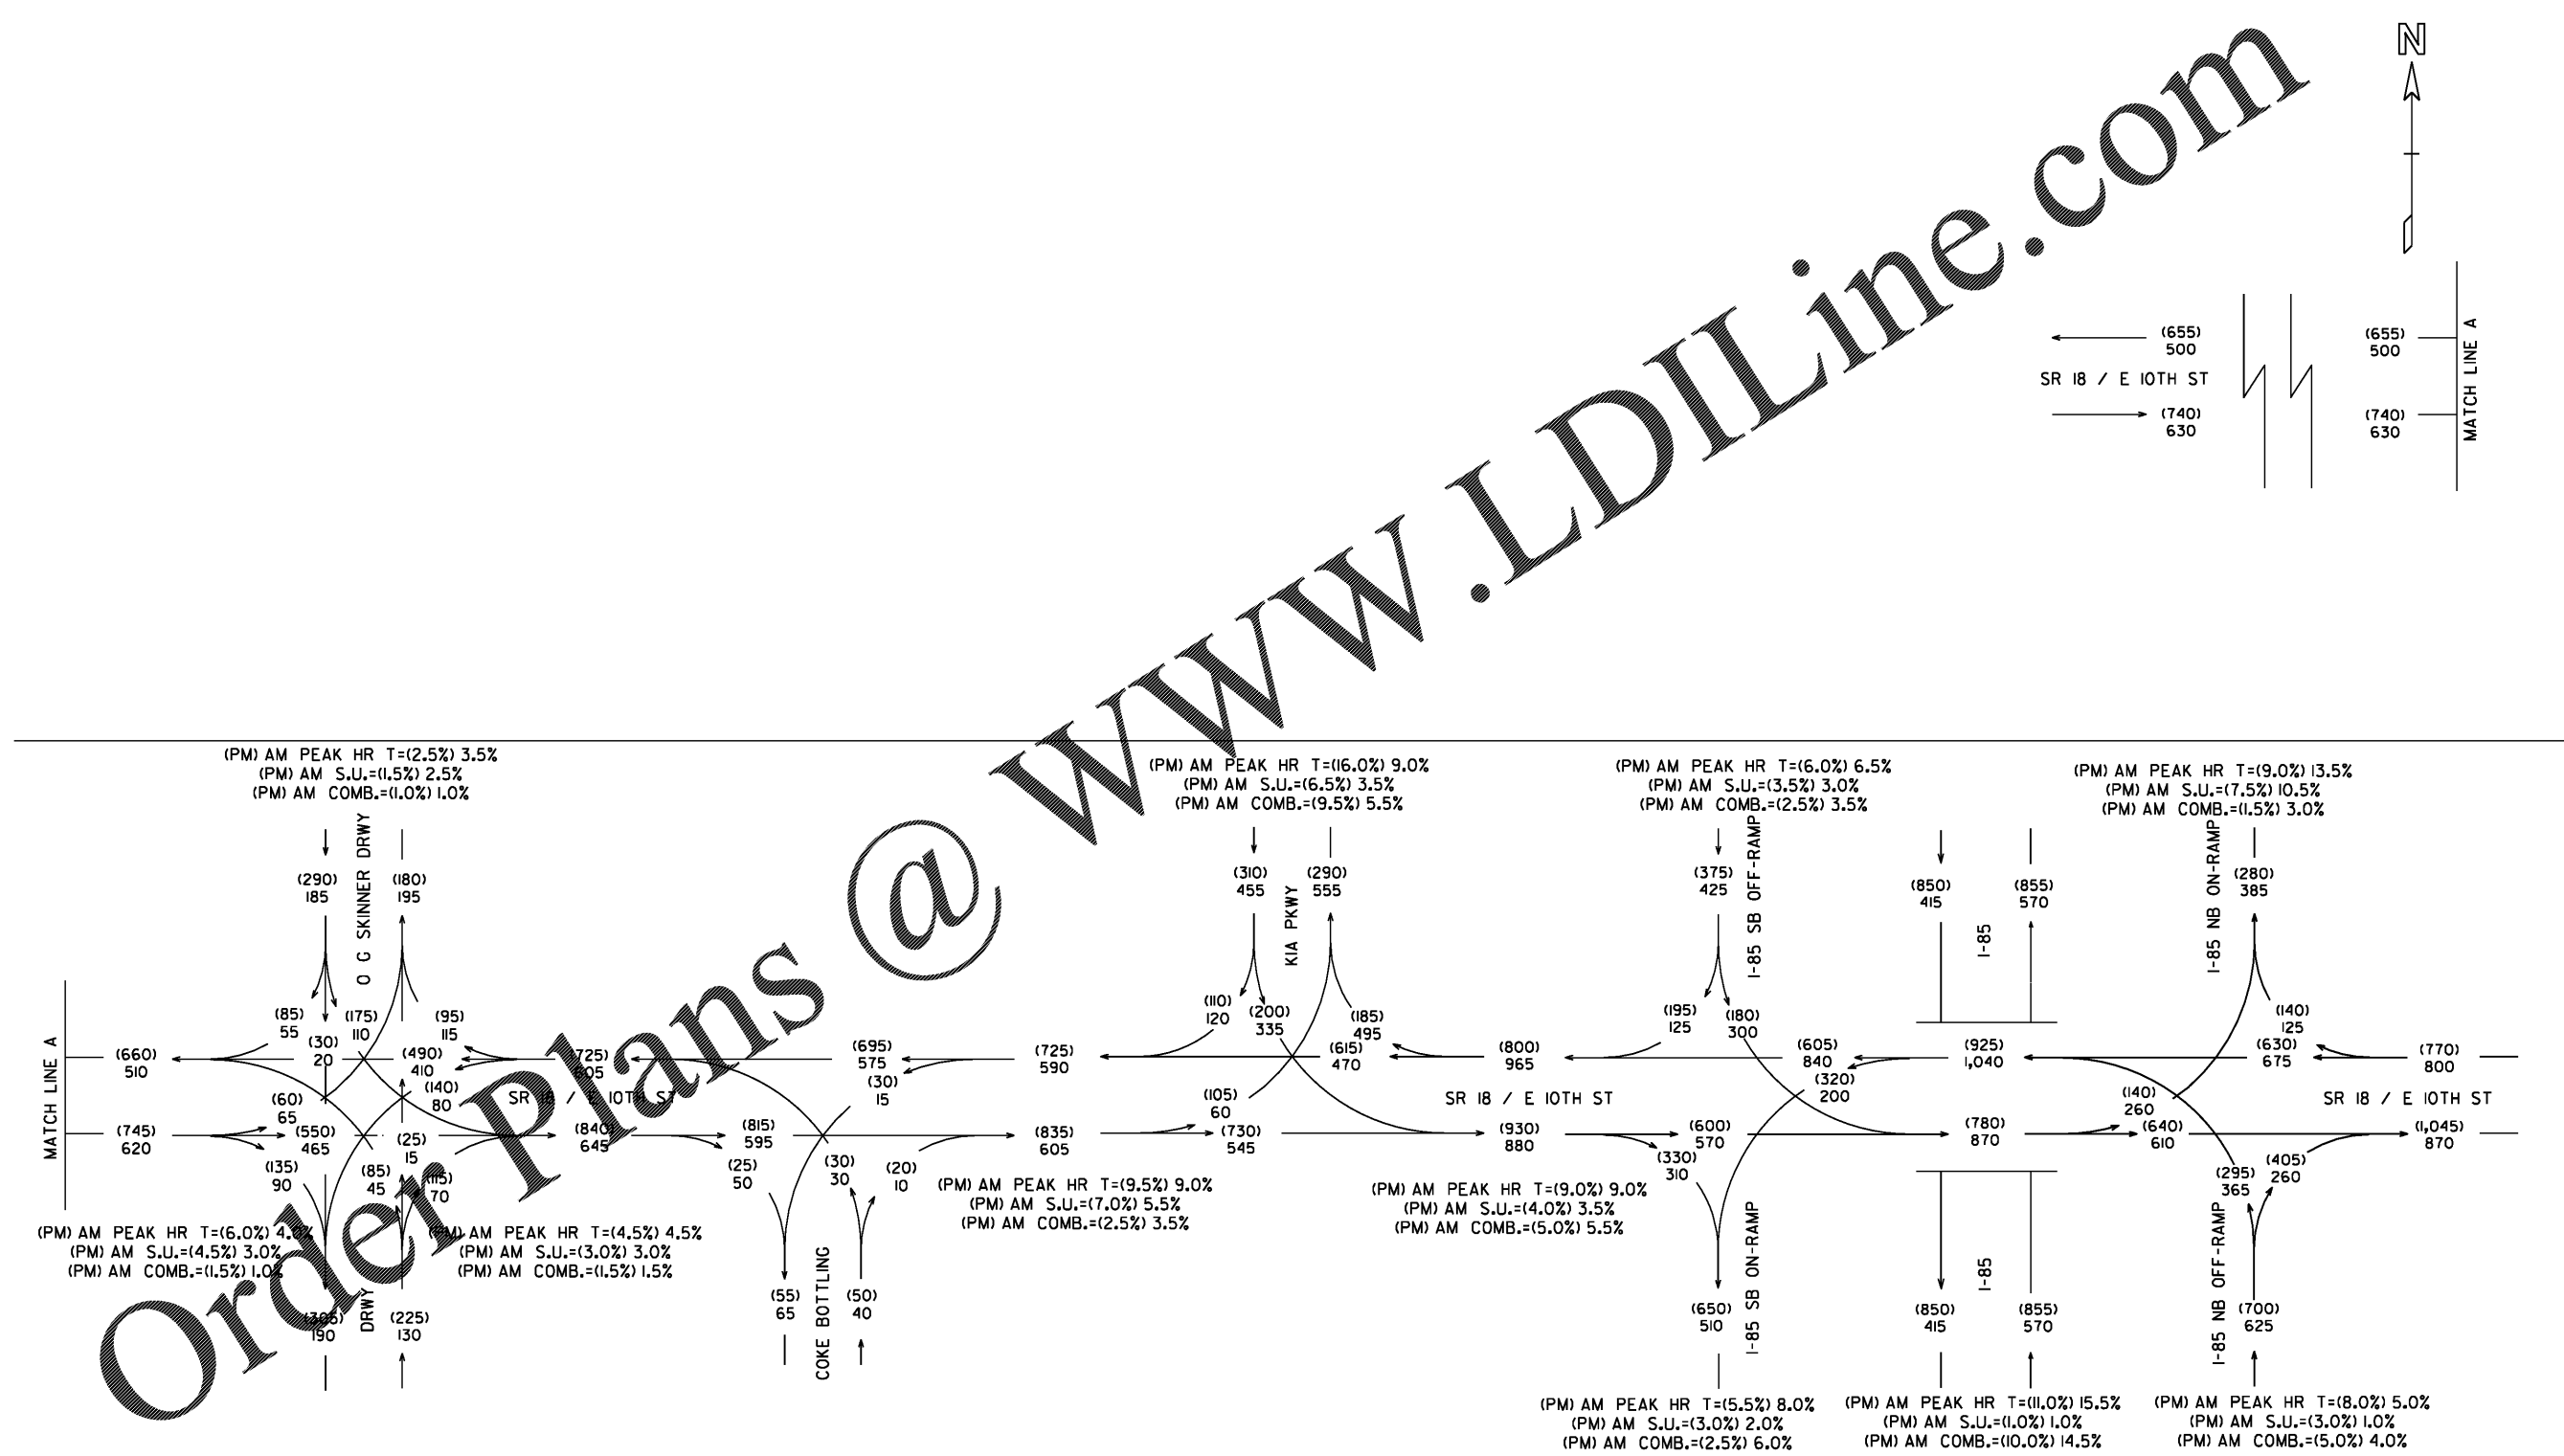

Order Plans @

TRAFFIC ANALYSIS
WAS PERFORMED
UNDER PROJECT
PI# 0009975.

NO-BUILD
2020 DHV PM = (000)
2020 DHV AM = 000

INFRASTRUCTURE
CONSULTING & ENGINEERING
4940 PEACHTREE INDUSTRIAL BLVD., SUITE 310
NORCROSS, GEORGIA 30071

REVISION DATES

TRAFFIC DIAGRAM
SR 18 BRIDGE REPLACEMENT @ LONG CANE CREEK
TROUP COUNTY

CHECKED:	DATE:	DRAWING No.
BACKCHECKED:	DATE:	10-0007
CORRECTED:	DATE:	
VERIFIED:	DATE:	