

Alignment: DE126

CURVE NUMBER	POINT	STATION	Y (ft)	X (ft)	DIRECTION	RADIUS (ft)	DEGREE OF CURVATURE	DELTA	LENGTH (ft)	TANGENT (ft)
90A	PI	0+50.12	1048282.807	1993866.414		85	67°24'24.5"	61°03'07.5" RT	90.573	50.121
	PC	0+00.00	1048305.979	1993821.971	S 62°27'44.3" E					
	PCC	0+90.57	1048232.701	1993867.647						
90A	PI	1+39.49	1048183.795	1993868.851		220	26°02'36.7"	25°04'24.7" RT	96.275	48.921
	PCC	0+90.57	1048232.701	1993867.647	S 1°24'36.8" E					
	PT	1+86.85	1048138.987	1993849.216						

Alignment: DE127


CURVE NUMBER	POINT	STATION	Y (ft)	X (ft)	DIRECTION	RADIUS (ft)	DEGREE OF CURVATURE	DELTA	LENGTH (ft)	TANGENT (ft)
91A	PI	0+30.51	1048080.582	1994612.916		70	81°51'04.0"	47°06'00.9" RT	57.544	30.51
	PC	0+00.00	1048057.258	1994632.585	N 40°08'32.1" W					
	PCC	0+57.54	1048110.867	1994616.612						
91A	PI	0+95.41	1048148.45	1994621.199		200	28°38'52.4"	21°26'23.9" RT	74.84	37.863
	PCC	0+57.54	1048110.867	1994616.612	N 6°57'28.8" E					
	PT	1+32.38	1048181.757	1994639.206						

Alignment: DE128

CURVE NUMBER	POINT	STATION	Y (ft)	X (ft)	DIRECTION	RADIUS (ft)	DEGREE OF CURVATURE	DELTA	LENGTH (ft)	TANGENT (ft)
92	PI	0+26.22	1047959.216	1994498.787		138	84°15'30.6"	42°10'36.7" RT	50.057	26.223
	PC	0+00.00	1047942.972	1994478.201	N 51°43'20.6" E					
	PT	0+50.06	1047957.433	1994524.949						
93	PI	0+63.86	1047956.495	1994538.711		393	14°34'44.7"	1°31'57.1" RT	10.512	5.256
	PC	0+58.60	1047956.852	1994538.471	S 85°08'02.6" E					
	PT	0+69.11	1047955.997	1994541.995						

Alignment: DE172


CURVE NUMBER	POINT	STATION	Y (ft)	X (ft)	DIRECTION	RADIUS (ft)	DEGREE OF CURVATURE	DELTA	LENGTH (ft)	TANGENT (ft)
94	PI	0+26.12	1048232.521	1994129.537		69	83°02'14.5"	41°27'44.2" RT	49.932	26.116
	PC	0+00.00	1048247.474	1994150.883	N 54°49'06.6" W					
	PT	0+49.23	1048287.93	1994123.505						

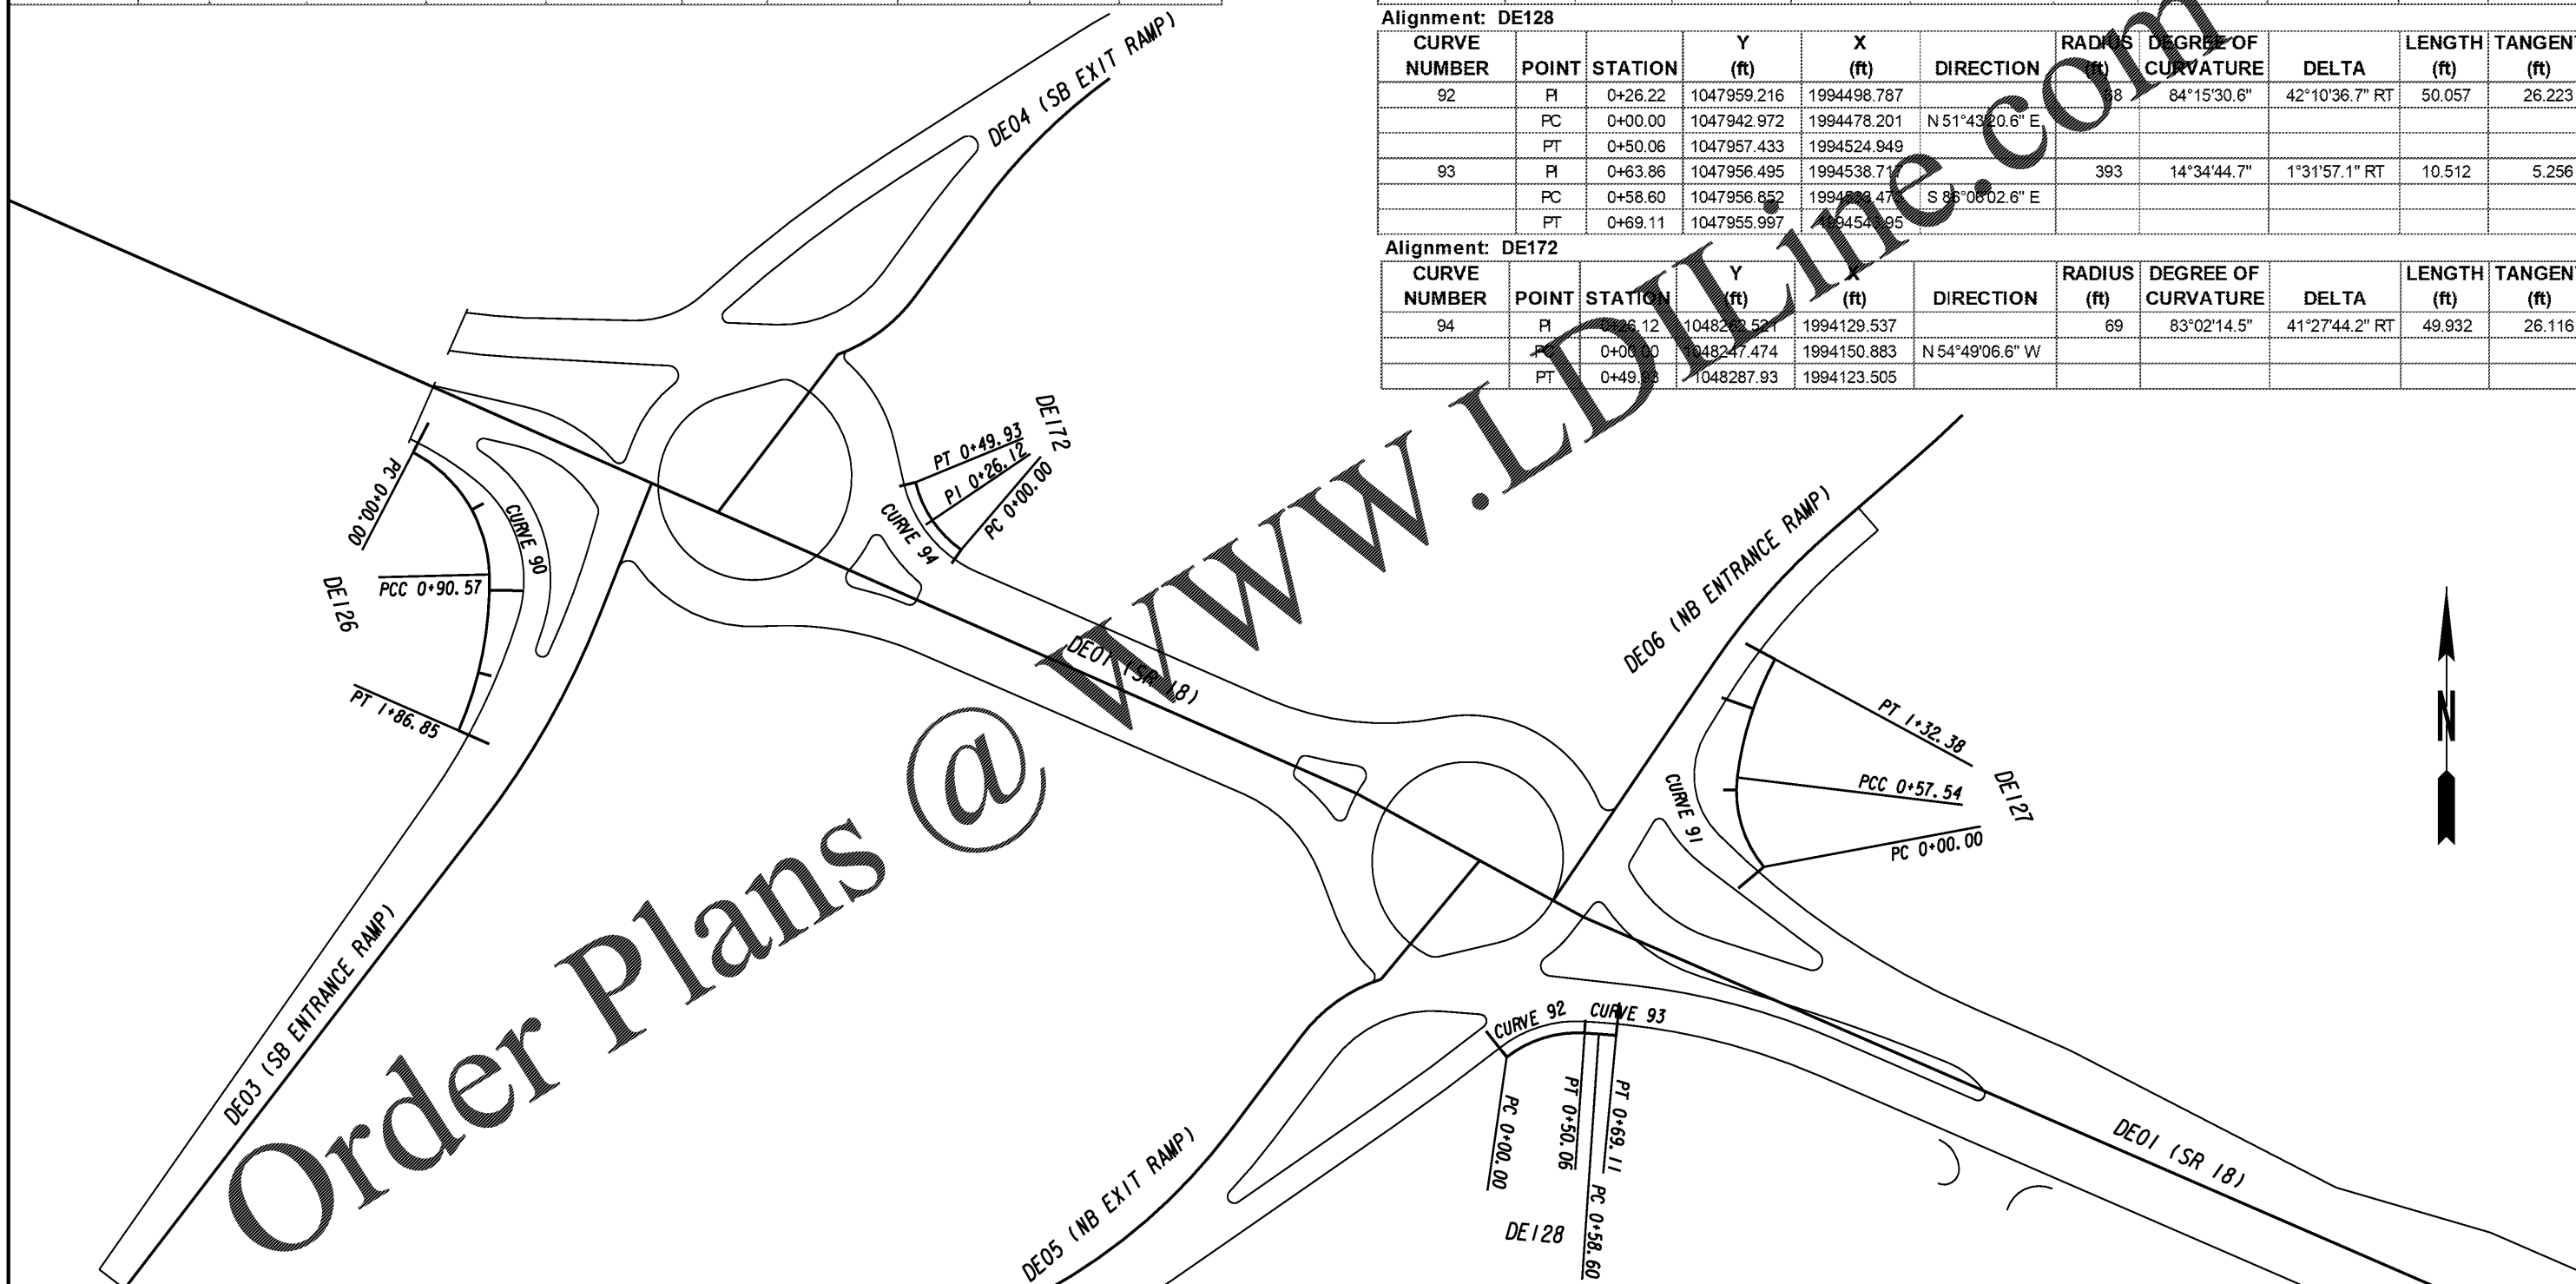

Order Plans @

Kimley»Horn

Engineering, Planning, and Environmental Consultants
Suite 350, 3930 East Jones Bridge Road
Peachtree Corners, Georgia 30092

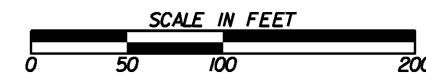

REVISION DATES

CONSTRUCTION LAYOUT
1-85 @ SR 18 & SR 18 @ SR 103
TRUCK BLISTERS
DE126, DE127, DE128, DE172

CHECKED:	DATE:	DRAWING No.
BACKCHECKED:	DATE:	11-0011
CORRECTED:	DATE:	
VERIFIED:	DATE:	